



PROPERTY
BOUNDARY

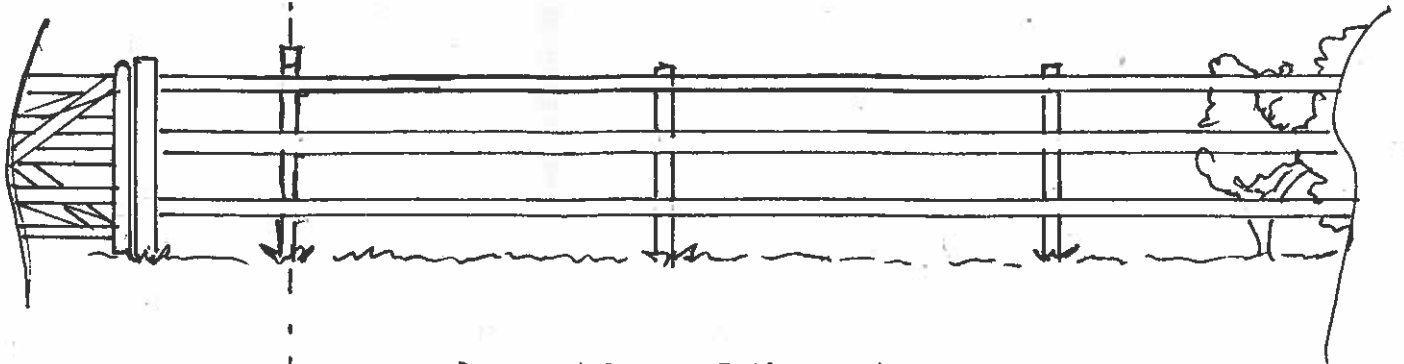

EXISTING ELEVATION .

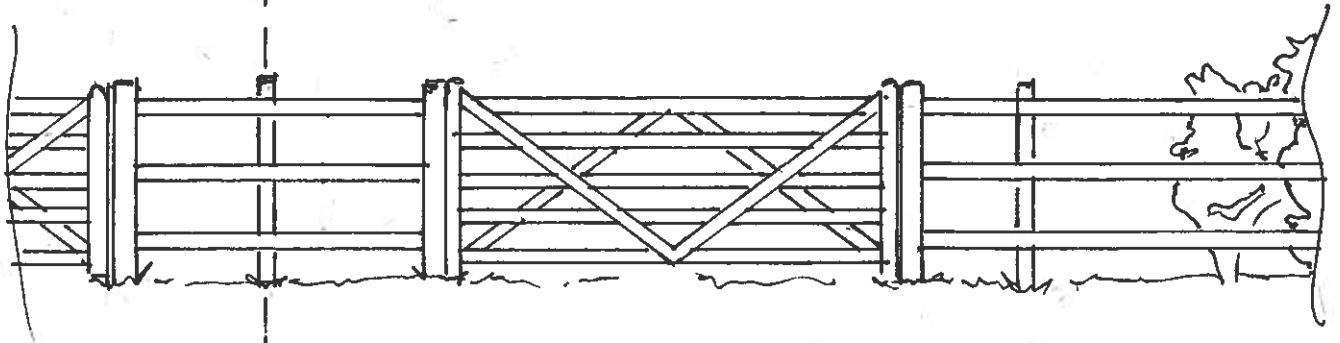

PROPOSED ELEVATION .

DESCRIPTION :- ELEVATIONS OF EXISTING POST & RAIL FENCE AND
ELEVATIONS OF PROPOSED GATEWAY

SCALE :- 1:50

PURPOSE :- TO SHOW HOW THE NEW ENTRANCE WOULD' LOOK
COMPARED TO THE EXISTING FENCE .

DATE :- 29TH APRIL 2022.

DRAWN BY :- *D. A. S.*

ADDRESS :- LAND ADJACENT TO HAZELDENE, WACKERFIELD DL2 3AS