


Ground floor as existing
scale 1:50 @ A3

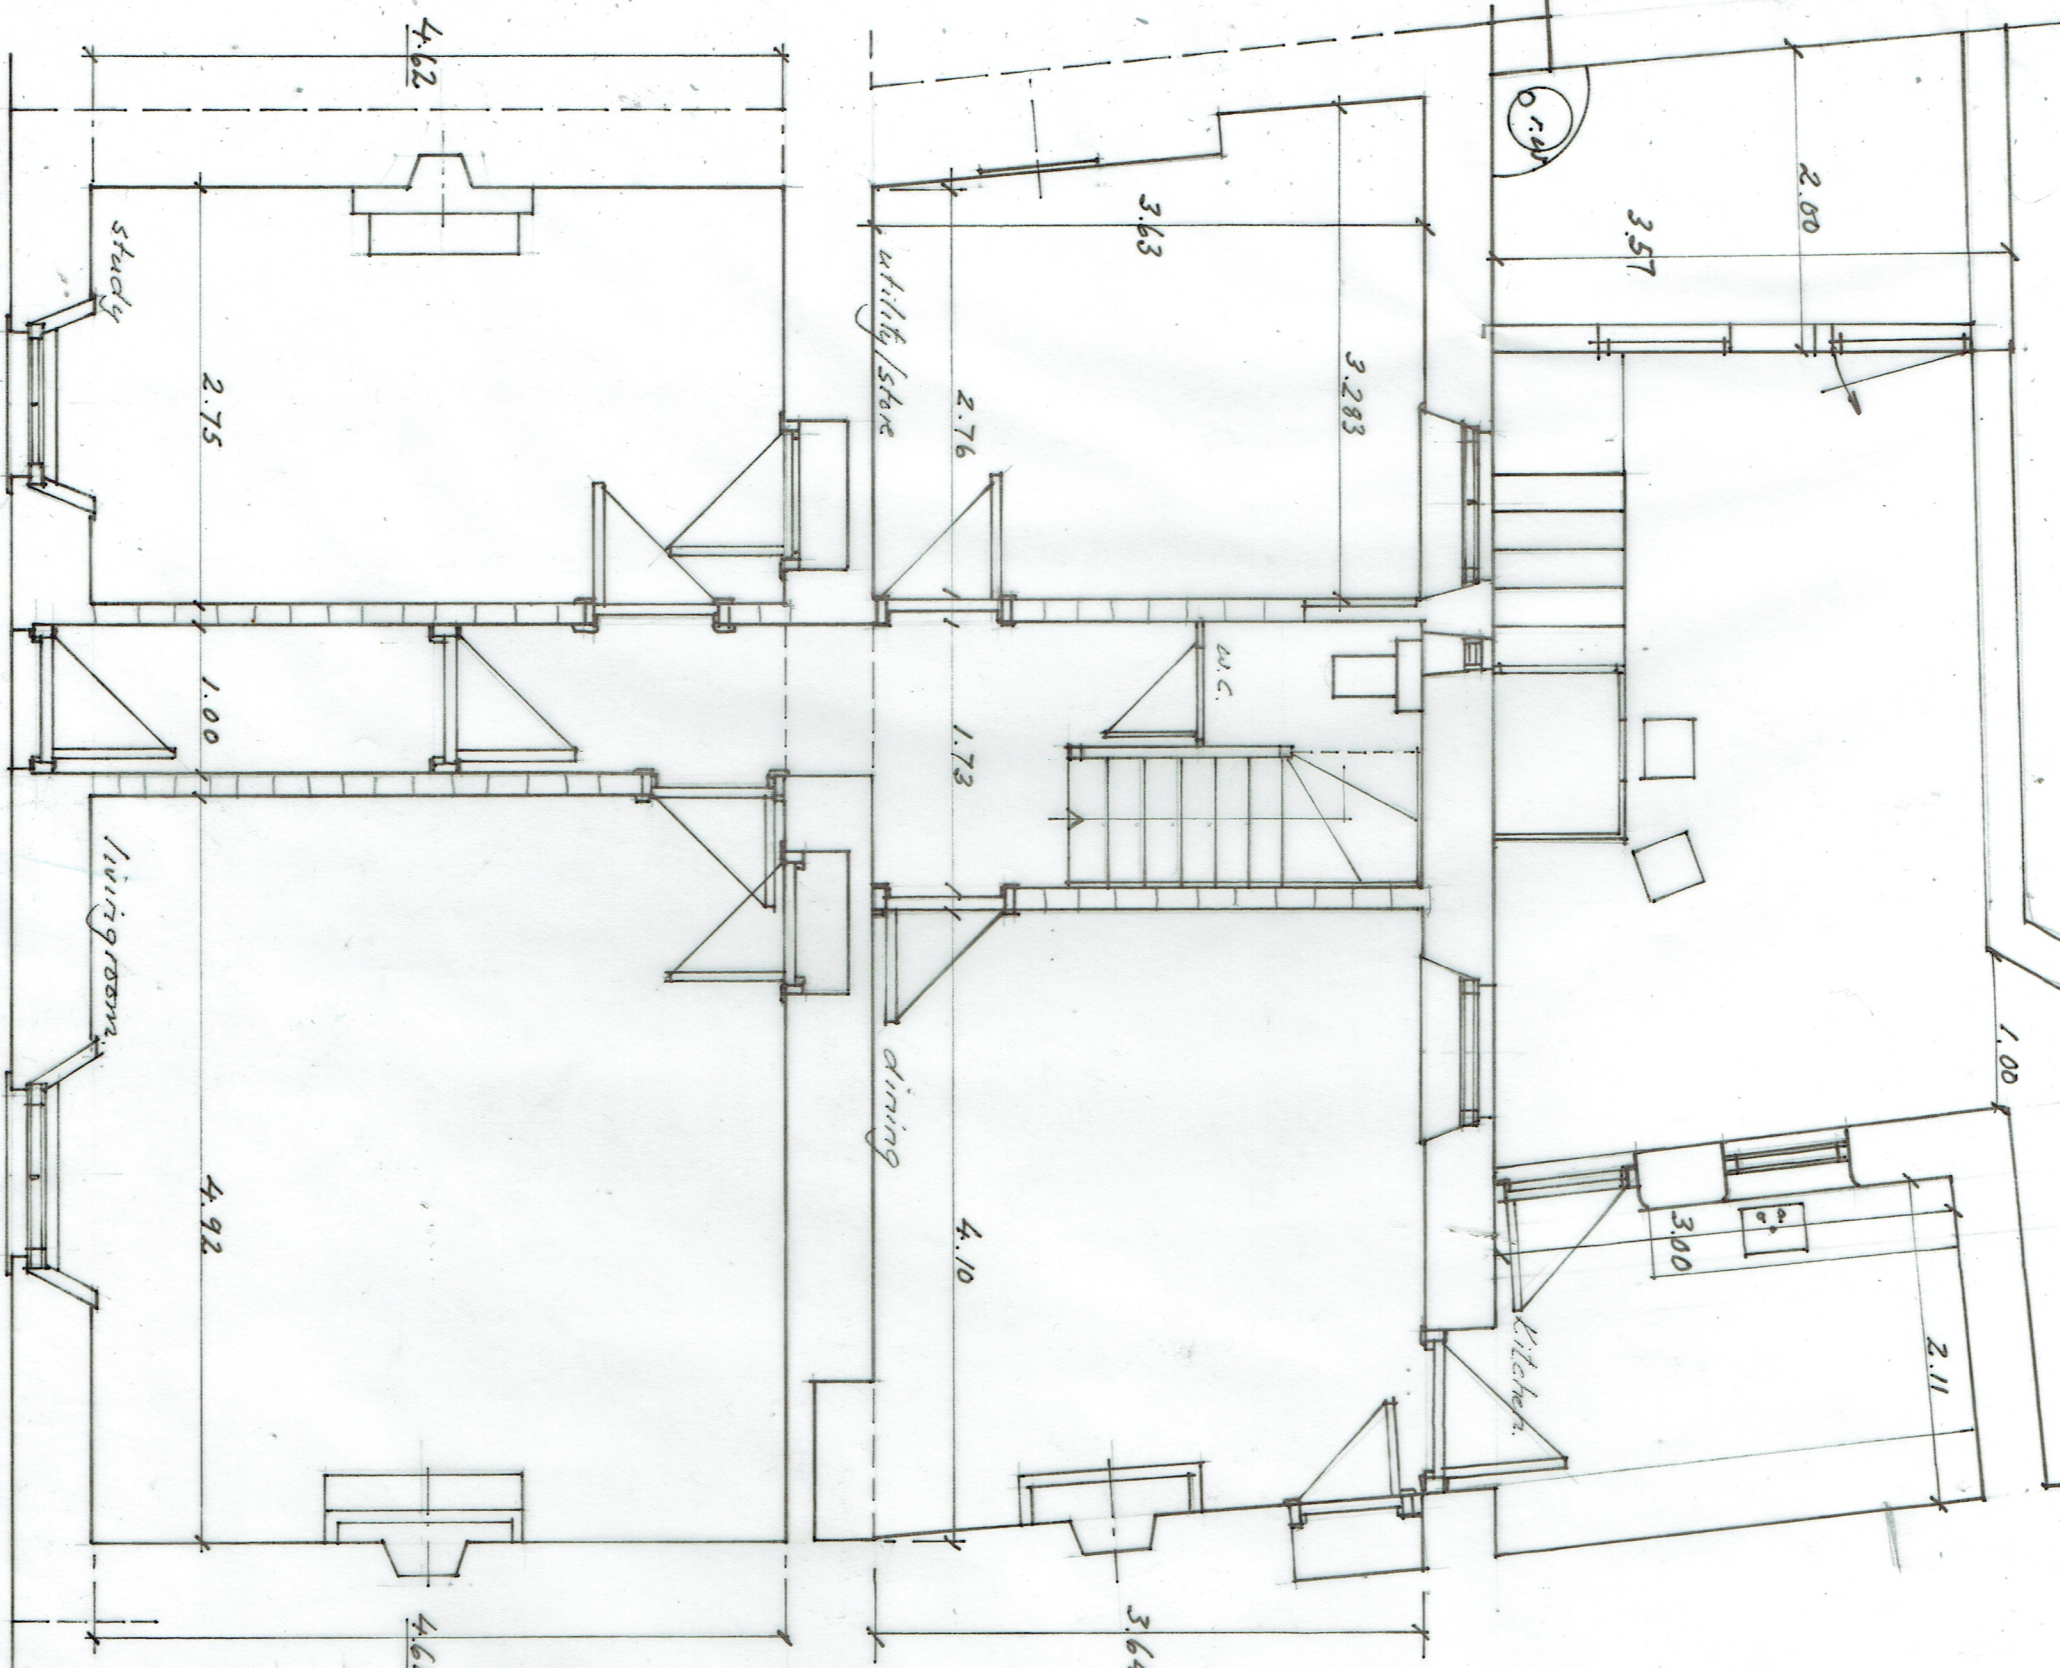

13 West St Northam TD 15 2LB
22/1050/2

scale 1:50
@ A3