


Front (main street) elevation  
as existing. Scale 1:50  
13 West St. Northam.  
22/1050/4

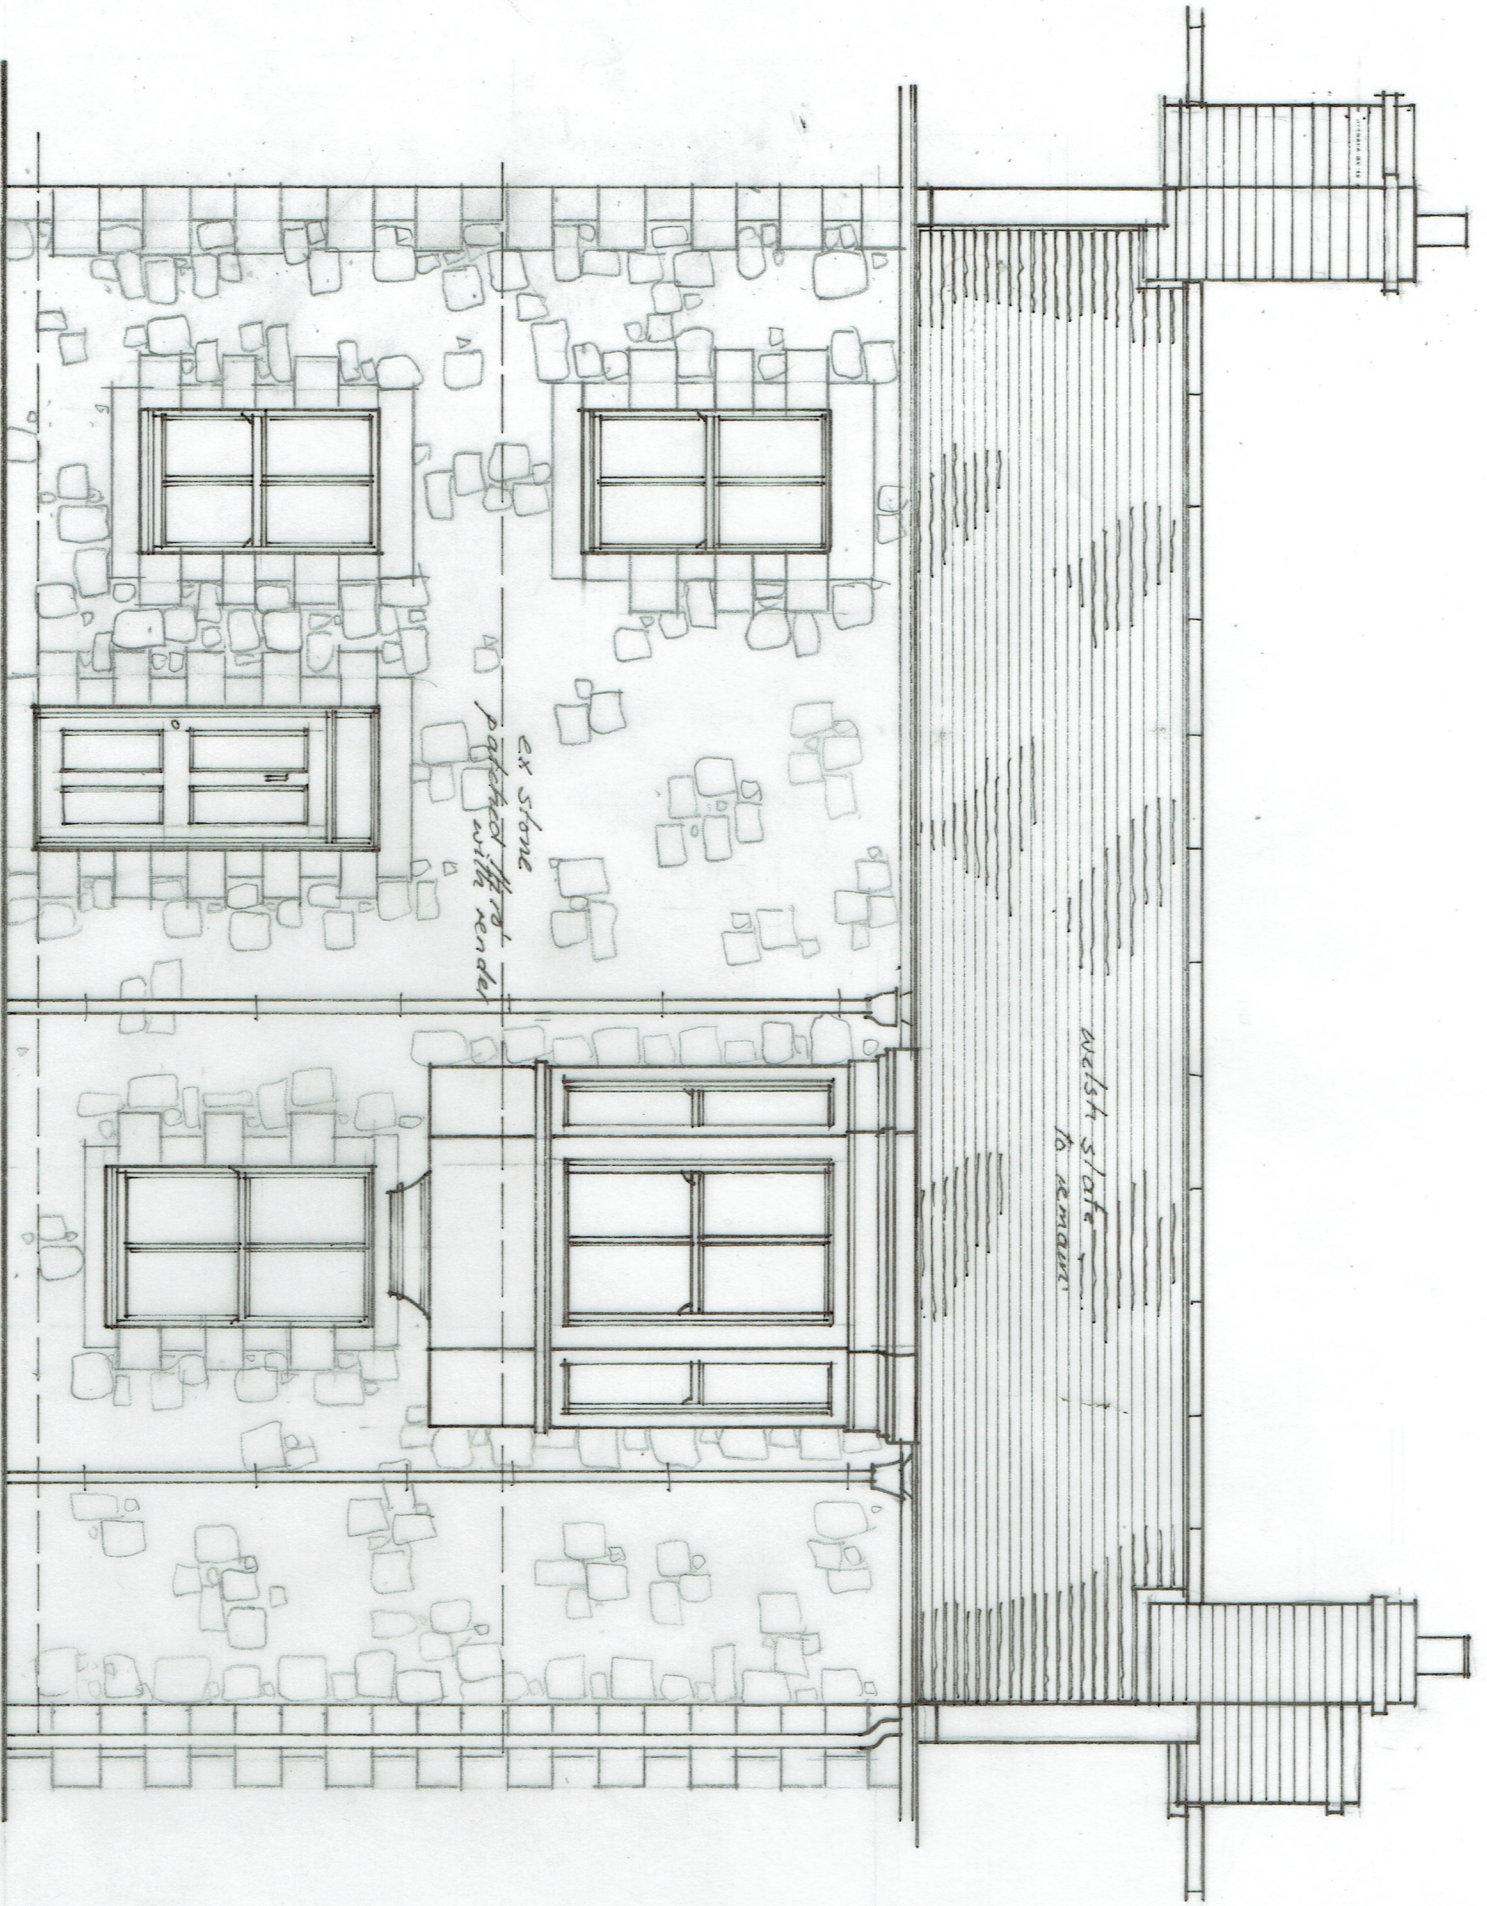

018 22/1050/4

22/1050/4

20