




CURRENT GROUND FLOORPLAN

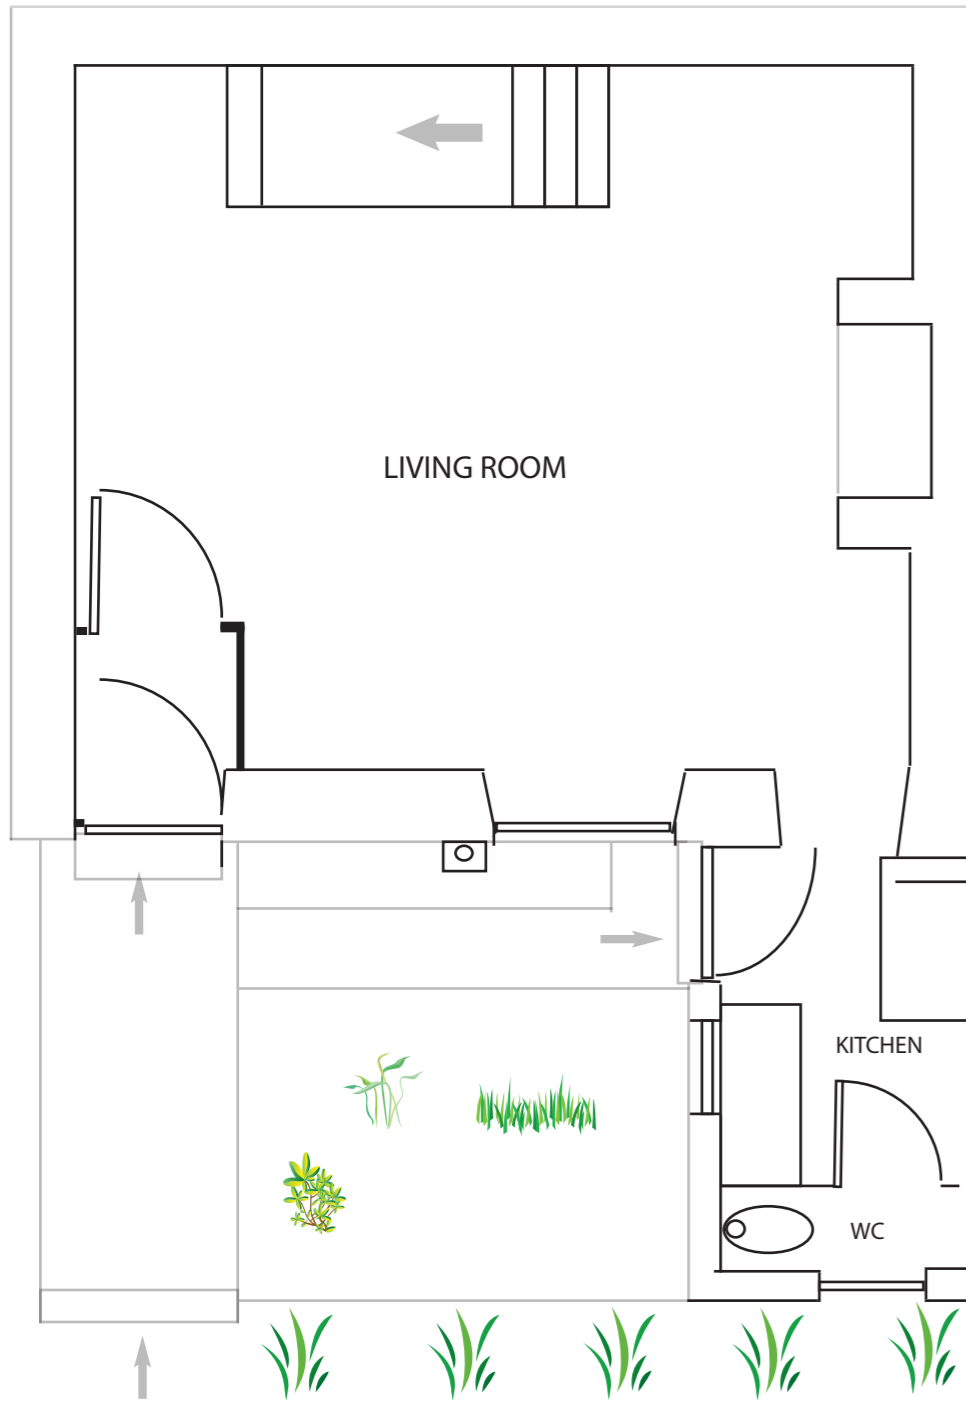

CURRENT FIRST FLOORPLAN

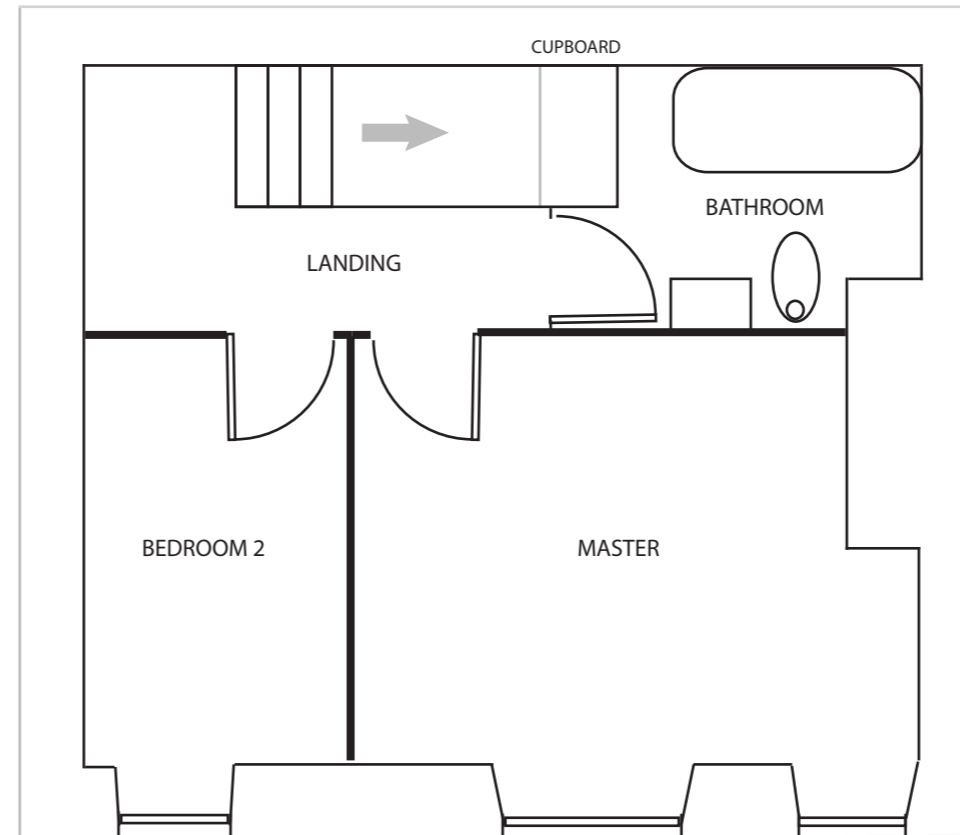

CURRENT ATTIC PLAN

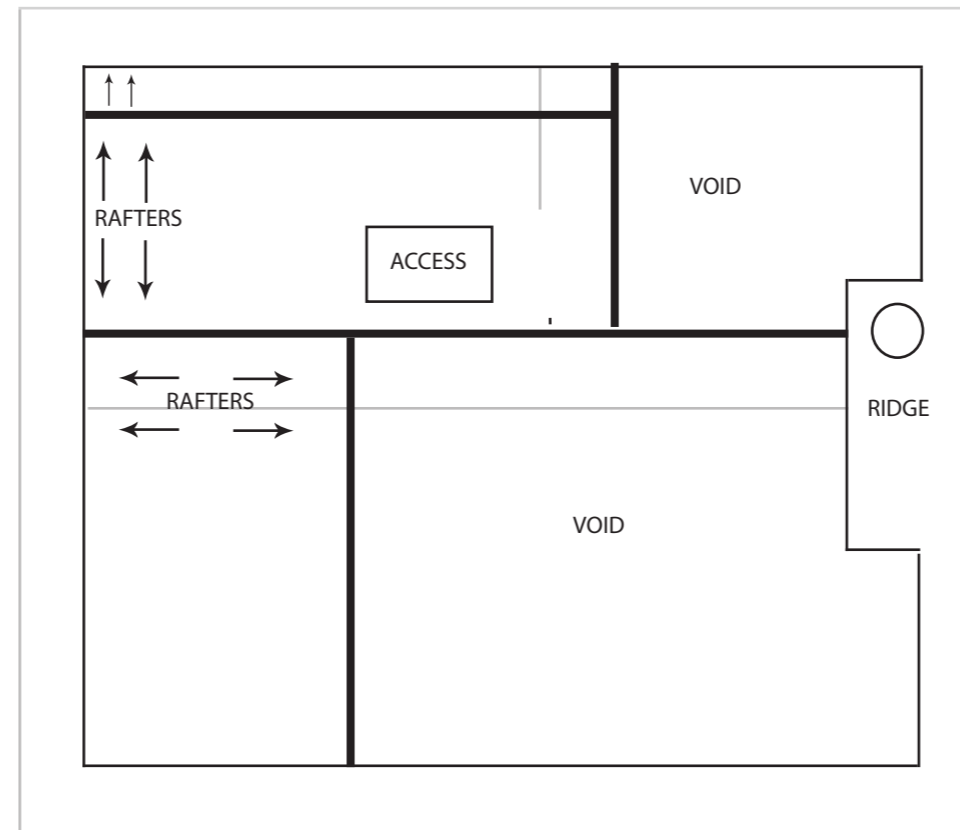

PROJECT: 4 RIVERVIEW, Ovingham

DATE: JUNE 2022

SCALE: 1:50 @ A3

REV: 1.1

APPLICANT: ADRIENNE SMITH

DRAWING TITLE: CURRENT FLOORPLAN