




PROPOSED GROUND FLOORPLAN

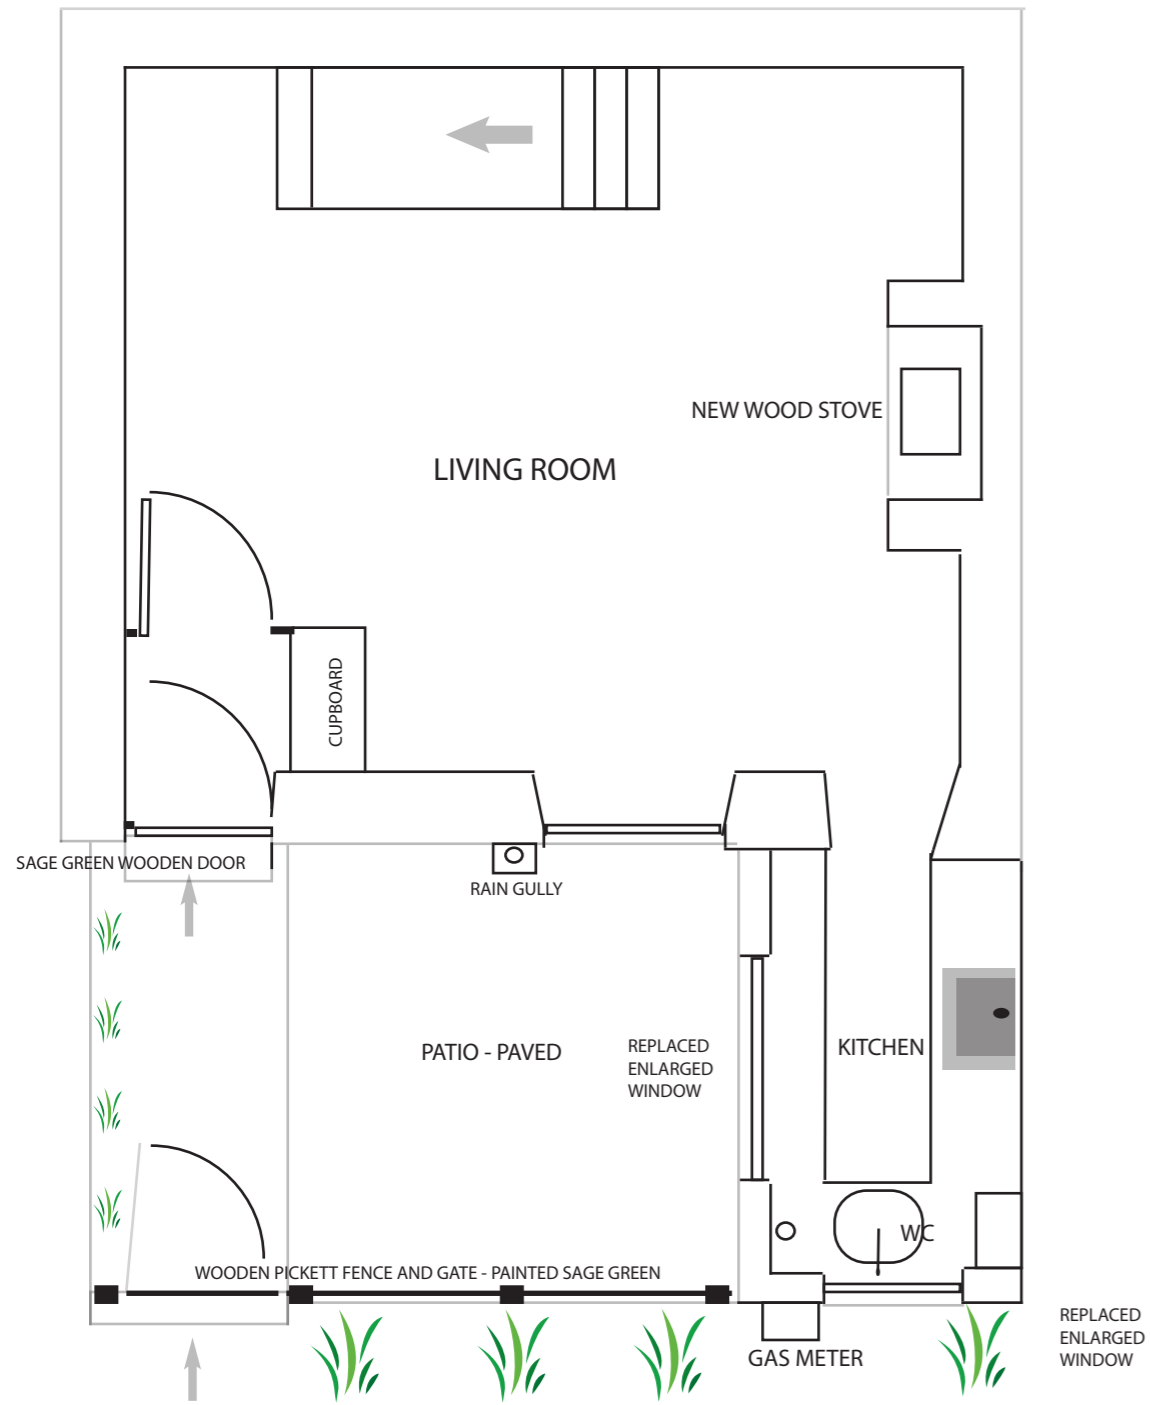

PROPOSED FIRST FLOORPLAN - (SAME AS EXISTING)

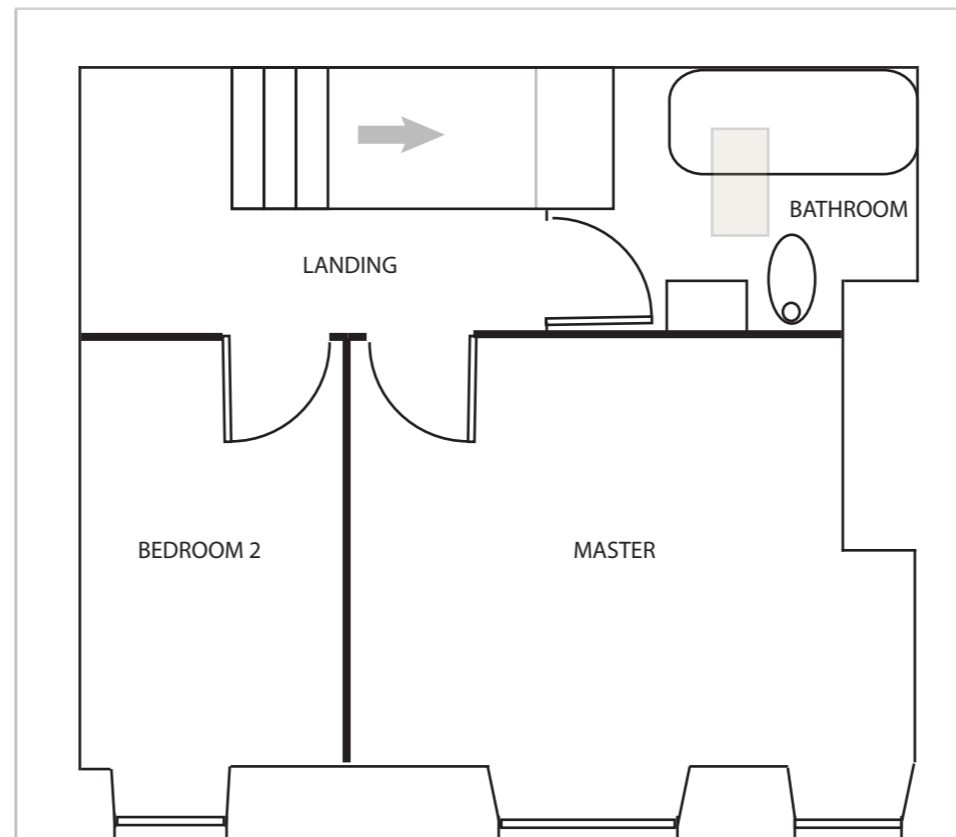

PROPOSED ATTIC PLAN - NEW ROOF LIGHT

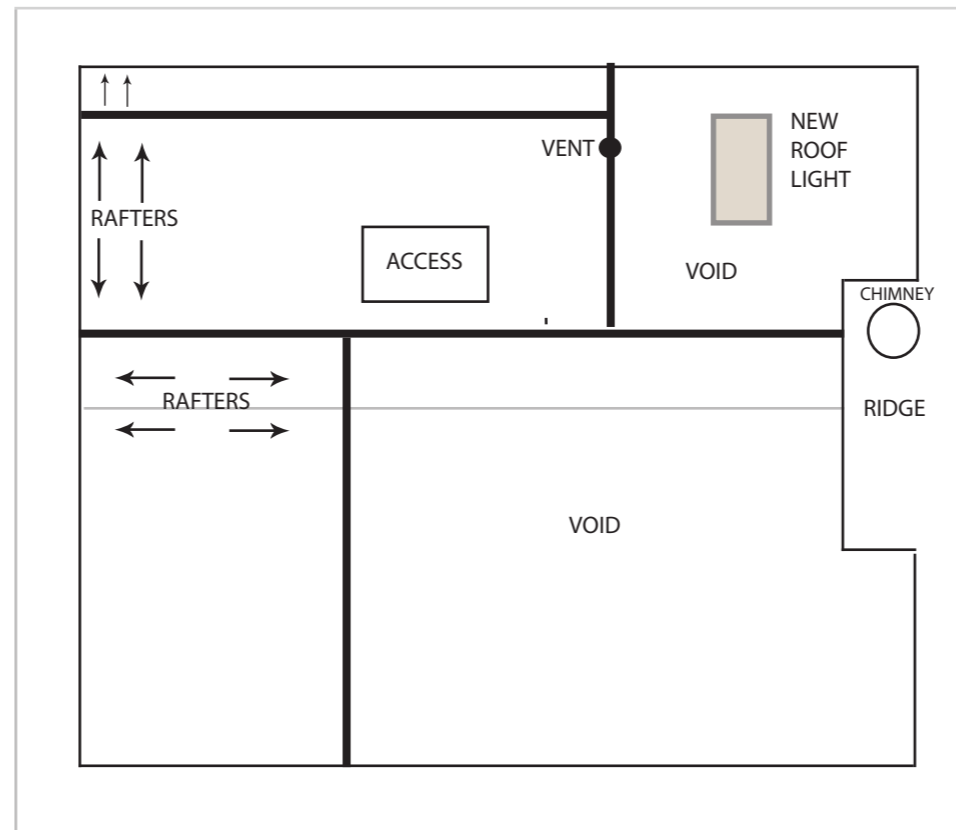

PROJECT: 4 RIVERVIEW, OVINGHAM

DATE: JUNE 2022

SCALE: 1:50 @ A3

REV: 1.1

APPLICANT: ADRIENNE SMITH

DRAWING TITLE: PROPOSED FLOORPLANS