
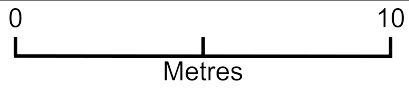


Block Plan: 4 River View Ovingham

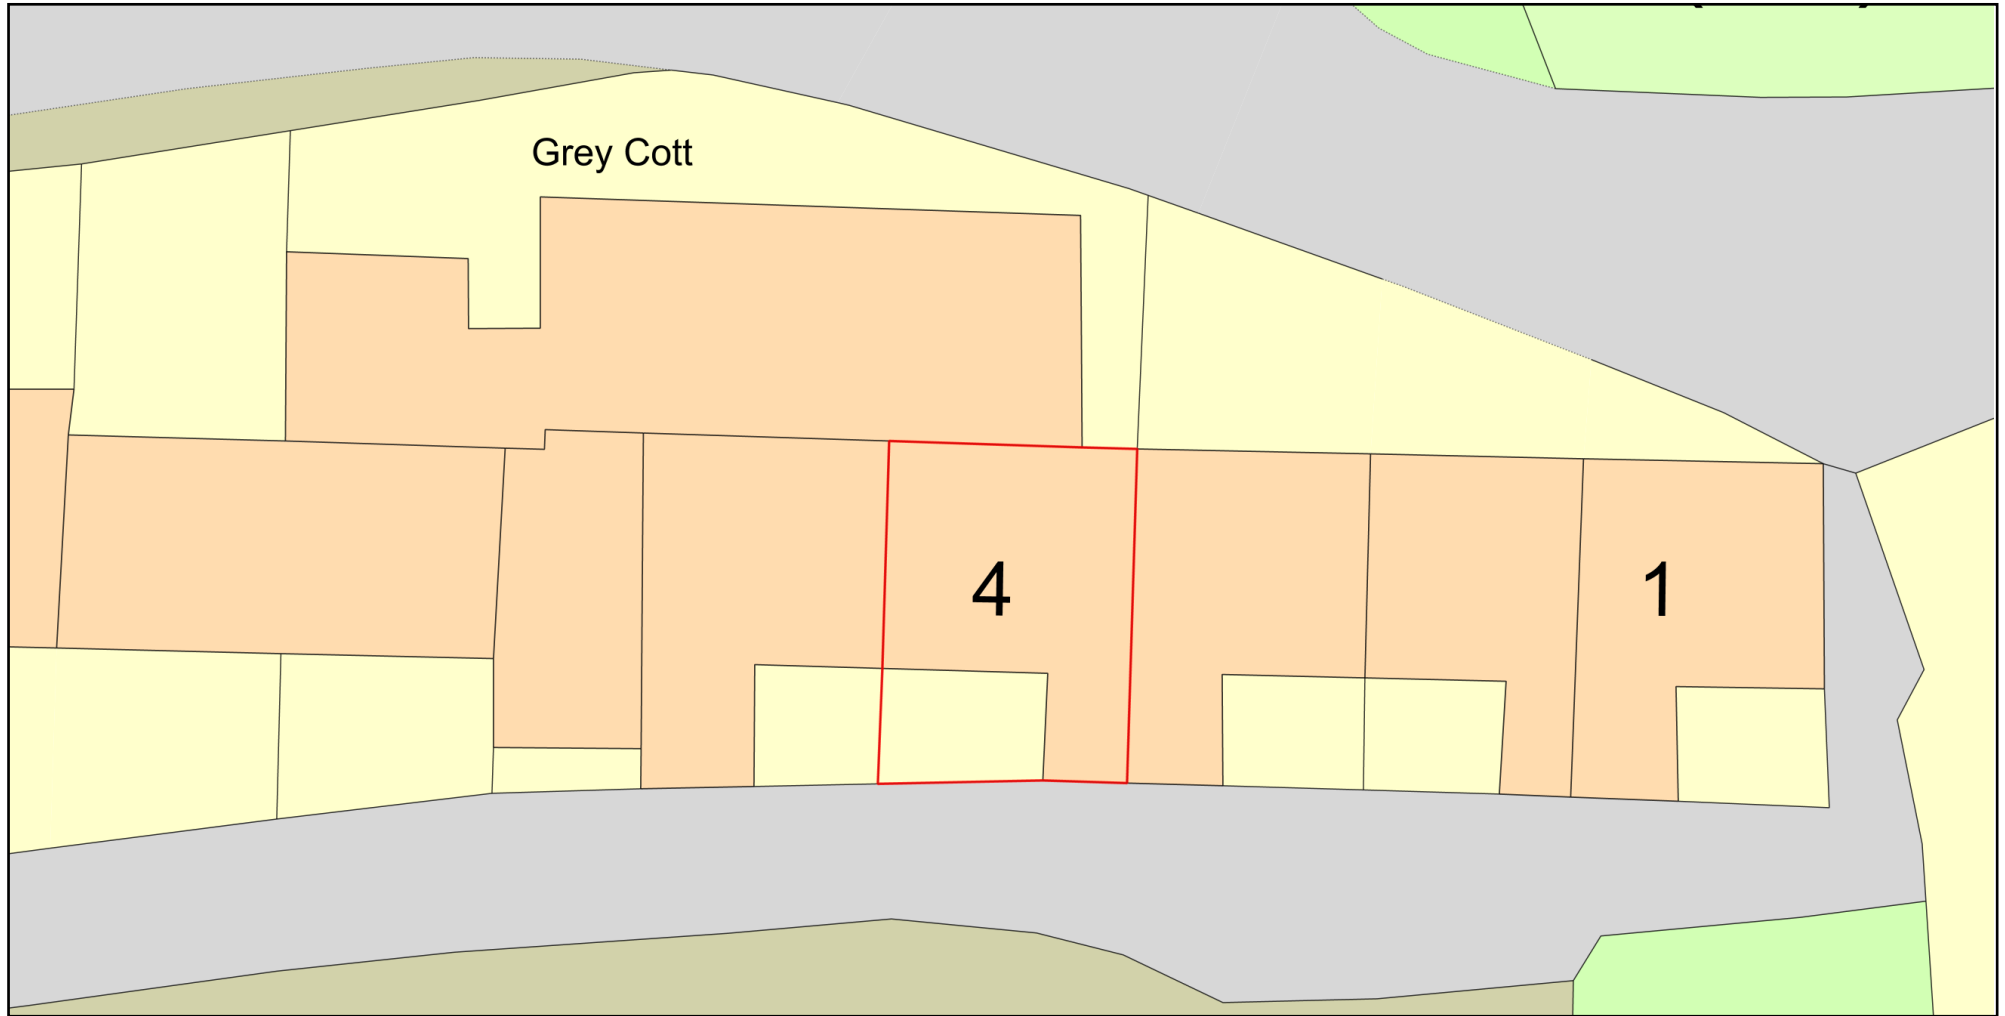

Plan Produced for: Adrienne Smith

Date Produced: 05 Jun 2022

Plan Reference Number: TQRQM22156203601791

Scale: 1:200 @ A4