



EXISTING GROUND FLOOR PLAN

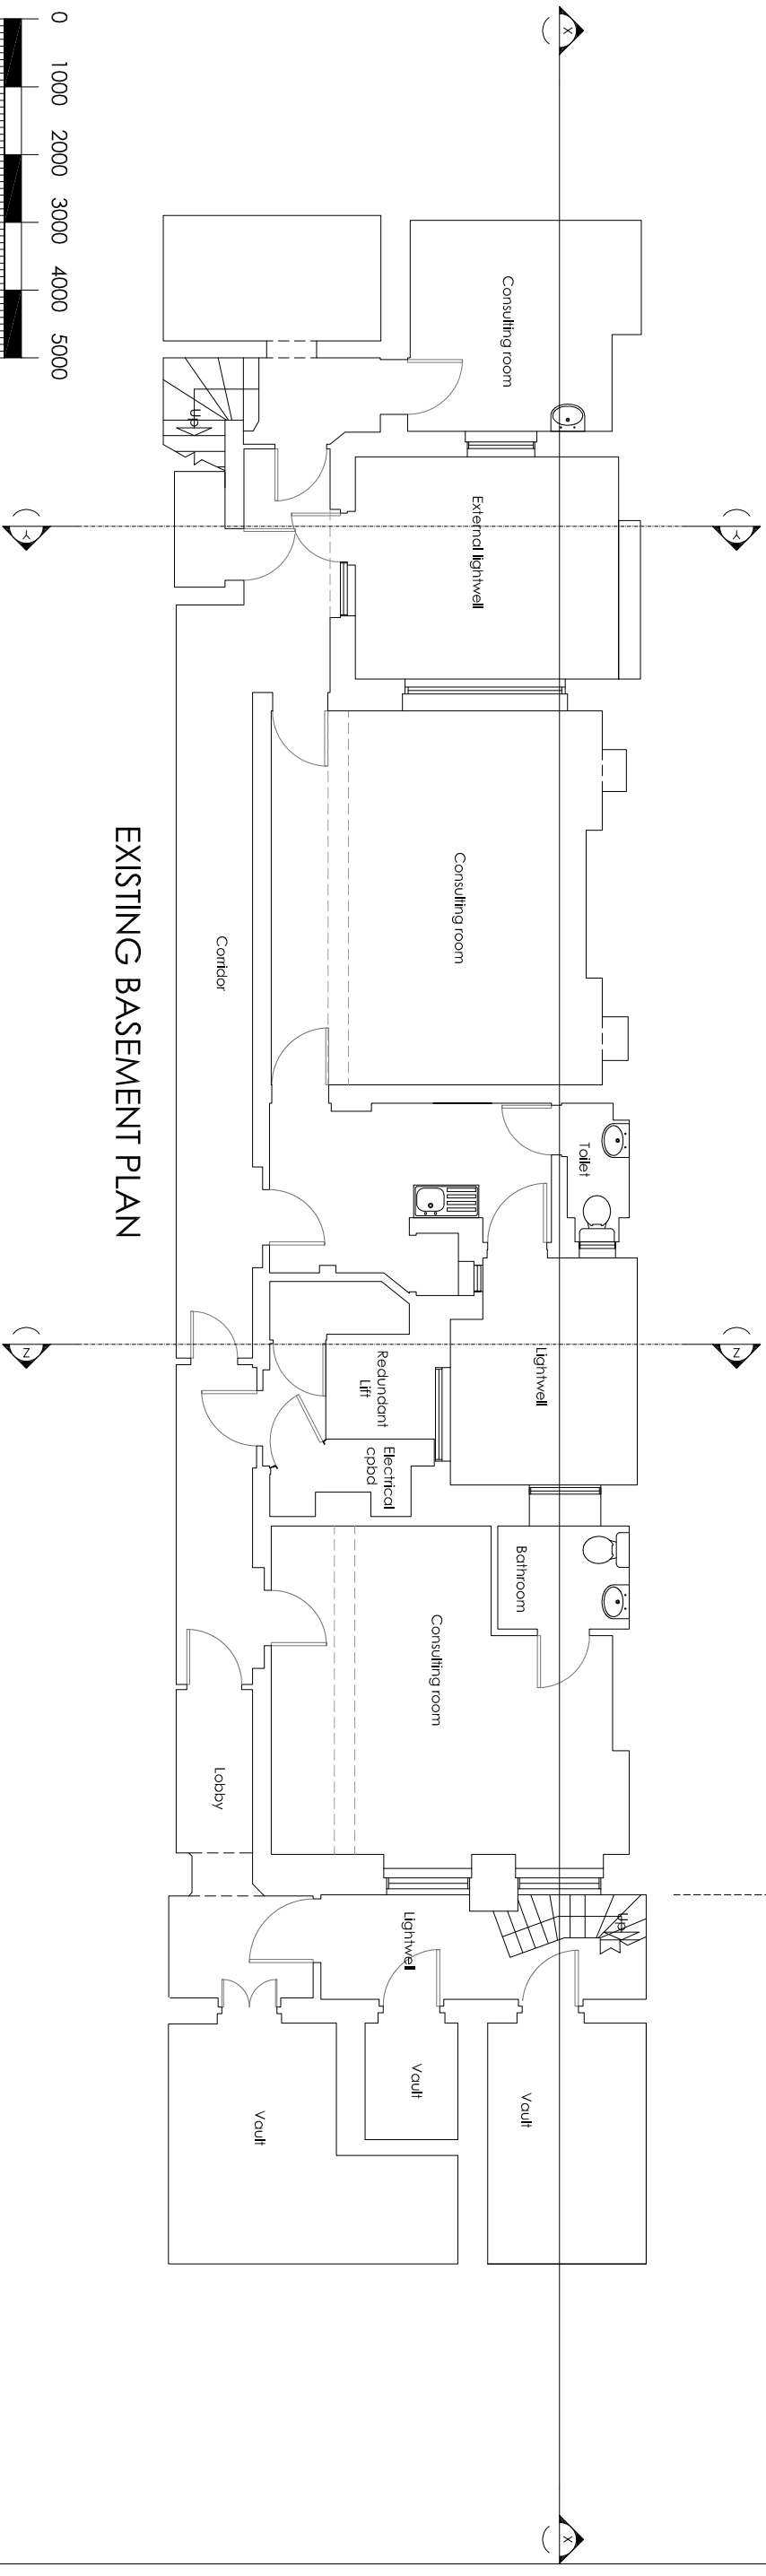

EXISTING BASEMENT PLAN

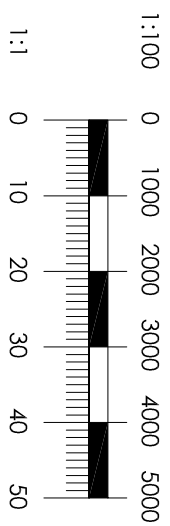

© Copyright Andrew Neil Associates  
 Floor plans reproduced by Andrew Neil Associates from the  
 architectural drawings prepared by the architect and to the satisfaction of the client.

Revision	By	Date

Client	Project Name	Date	Scale	Project No.
The Hatley Street Hospital 57 Hatley Street London W1	Existing Basement and Ground Floor Plans	June 2022	1:100 @ A3	22/05 PL101

**ANDREW NEIL ASSOCIATES LTD**  
 CHARTERED ARCHITECTS AND PLANNERS  
 100 Abchurch Lane, London EC4N 3DF  
 Tel: 020 7490 7700 Fax: 020 7490 7701