
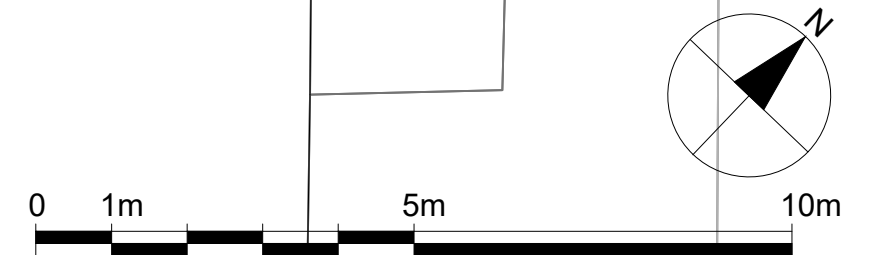


UPBROOK MEWS

GLOUCESTER TERRACE

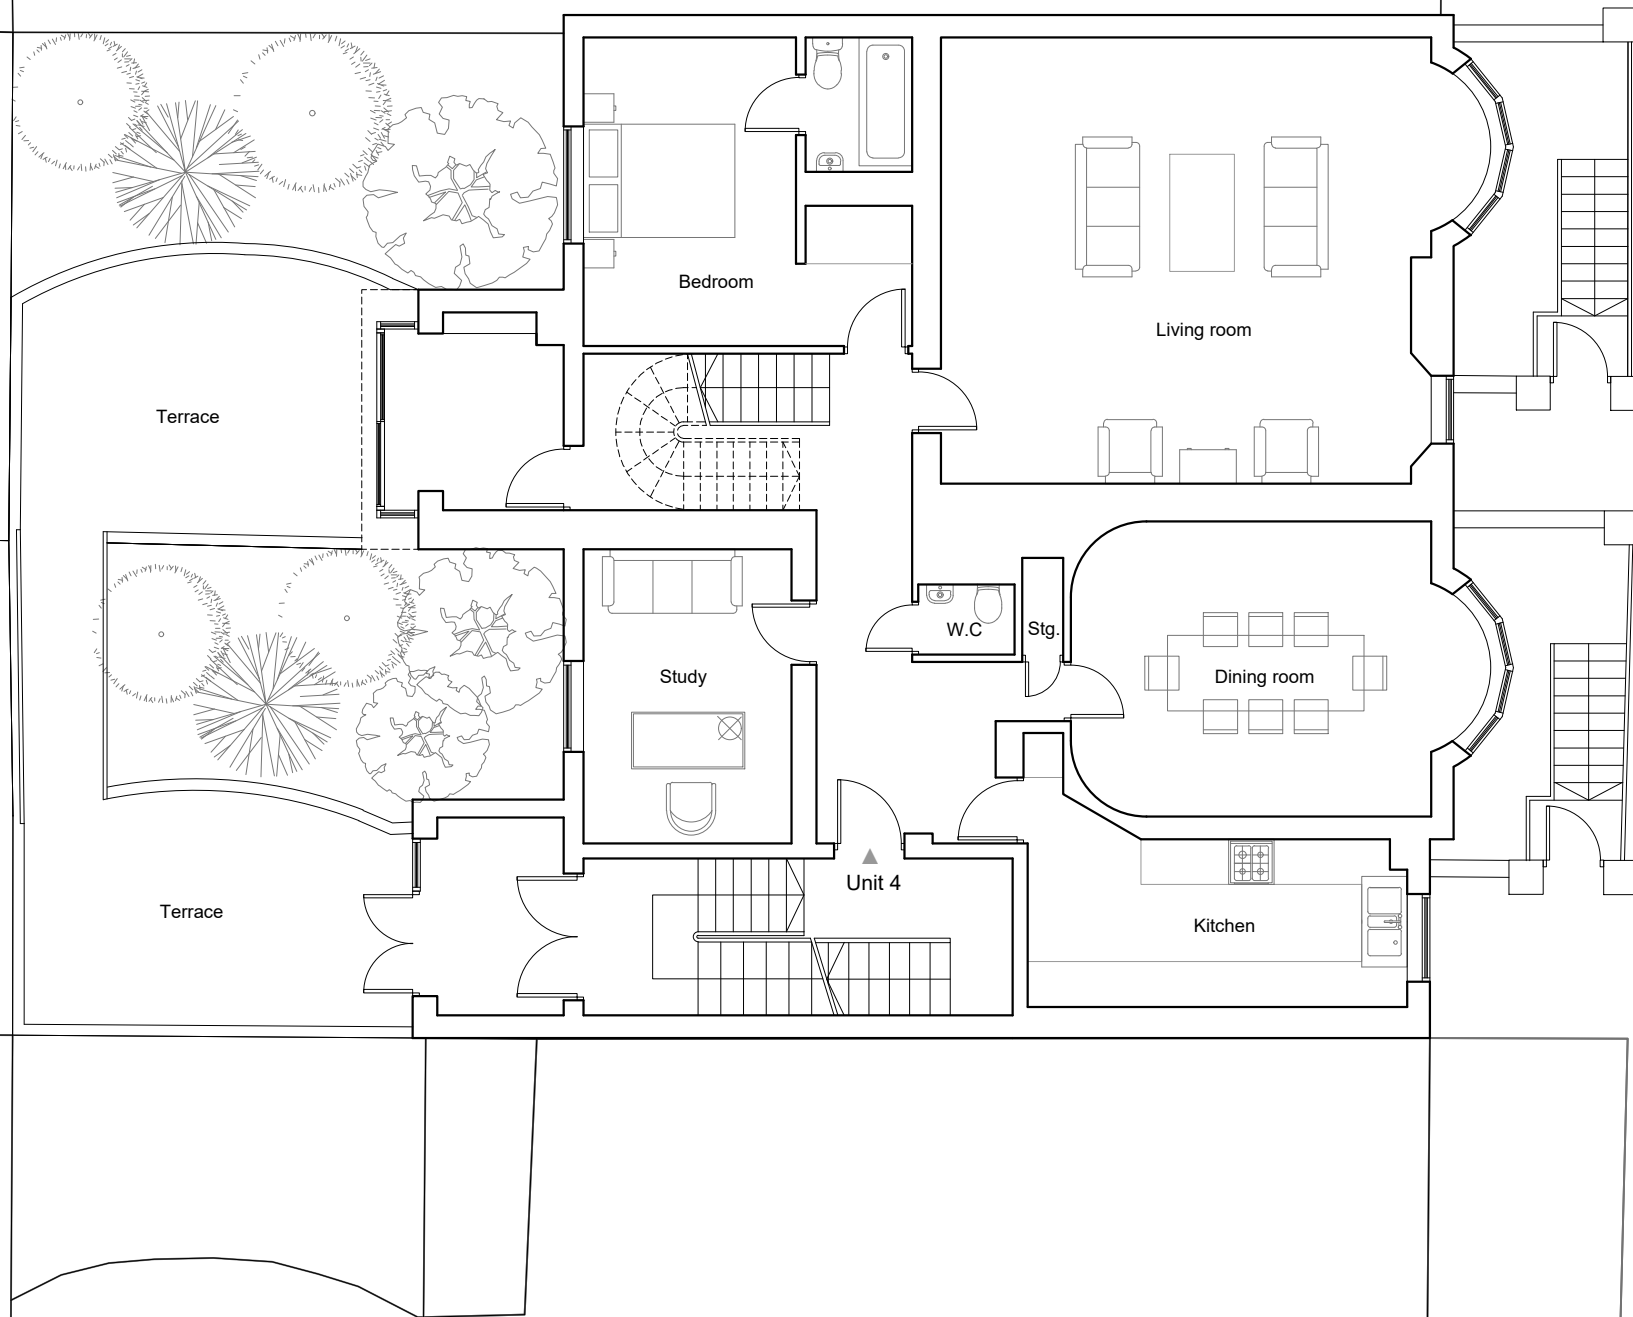

Dimensions Written dimensions to be taken in preference to scaled dimensions. The Contractor is responsible for checking all dimensions before work starts.

Local Authority All work is to be carried out to the requirements, and to the satisfaction of the Local Authority. These drawings are for planning purposes only.

Discrepancies Any discrepancies to be brought to the attention of Drawing And Planning Ltd. Immediately.

REVISIONS

REV	DATE	DESCRIPTION	BY	CH

PROJECT TITLE
Flat 4-6, Gloucester terrace

DATE
Nov 2021

REVISION
/

DRAWING TITLE
Existing - First Floor

CLIENT
Michele Beiny Harkins

DRAWING No.
GLOCE-P002

SCALE @ A3
1:100

