



Internal Units			
Name	Level	Flat no.	Type
U11	First	4	Wall mounted
U12			Perfera-CTXM-R Daikin

External Unit	Type	Level served	Colour assigned
C1	4MXM-N9 Daikin	Third floor (flat 6)	-----
C2		Third Floor (flat 5)	-----
C3		First Floor	-----
C4		Second floor	-----

-  Existing indoor unit
-  Proposed indoor unit

UPBROOK MEWS

GLOUCESTER TERRACE



Method statement for internal openings

- The contractor is to perforate the walls using a drill bit hole saw to ensure a clean opening
- All external openings to be perforated from the inside

Air conditioning equipment

- Internal Units: Perfera-CTXM-R Daikin
- External Units: 4MXM-N9 Daikin

SCALE 1:5

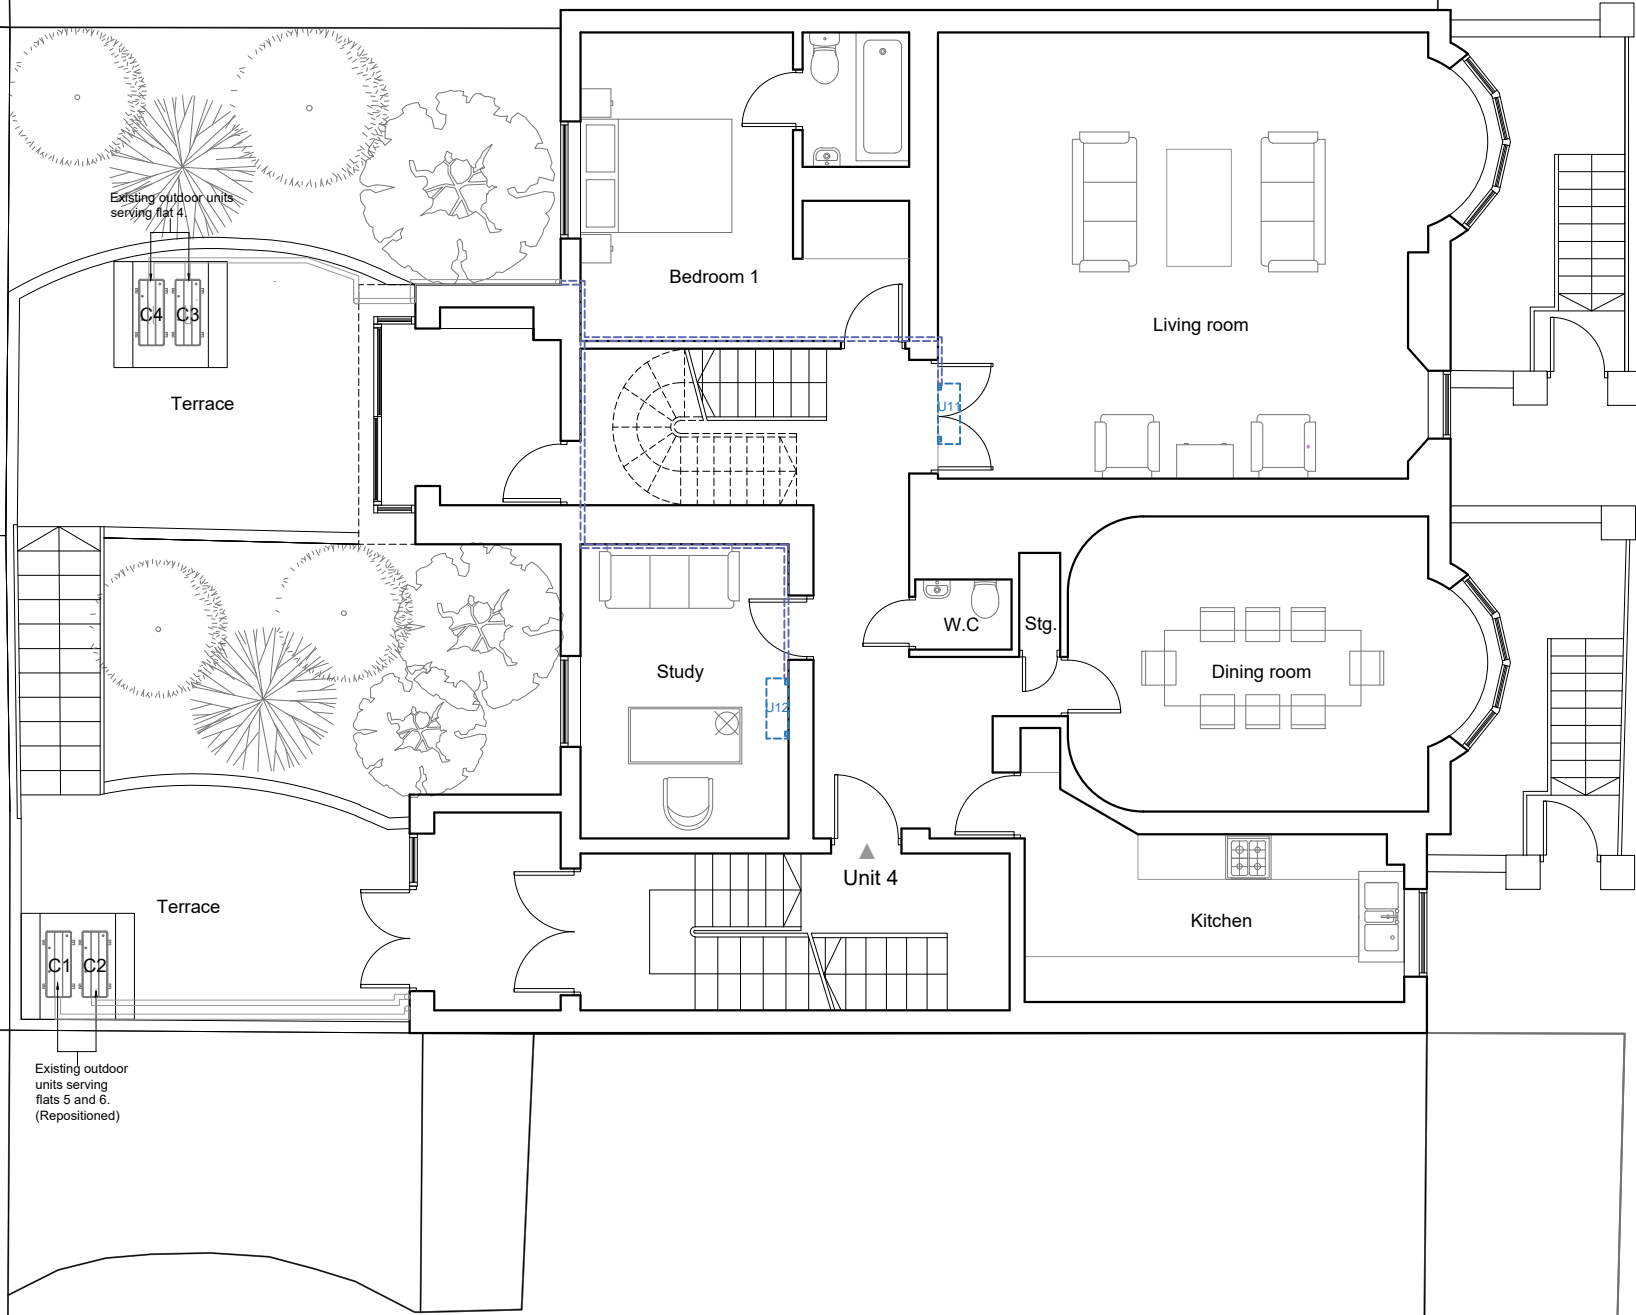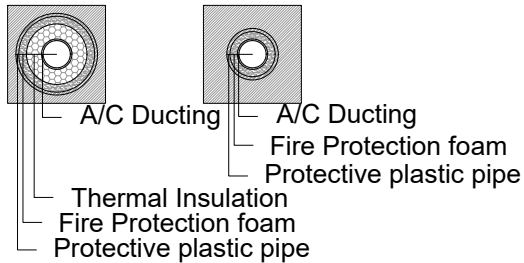

Dimensions Written dimensions to be taken in preference to scaled dimensions. The Contractor is responsible for checking all dimensions before work starts.

Local Authority All work is to be carried out to the requirements, and to the satisfaction of the Local Authority. These drawings are for planning purposes only.

Discrepancies Any discrepancies to be brought to the attention of Drawing And Planning Ltd. Immediately.

REVISIONS				
REV	DATE	DESCRIPTION	BY	CH

PROJECT TITLE
Flat 4-6, Gloucester terrace

DATE
June 2022

REVISION
/

DRAWING TITLE
Proposed - First Floor

CLIENT
Michele Beiny Harkins

DRAWING No.
GLOCE-P102

SCALE @ A3
1:100

