





External acoustic enclosure Scale 1:20

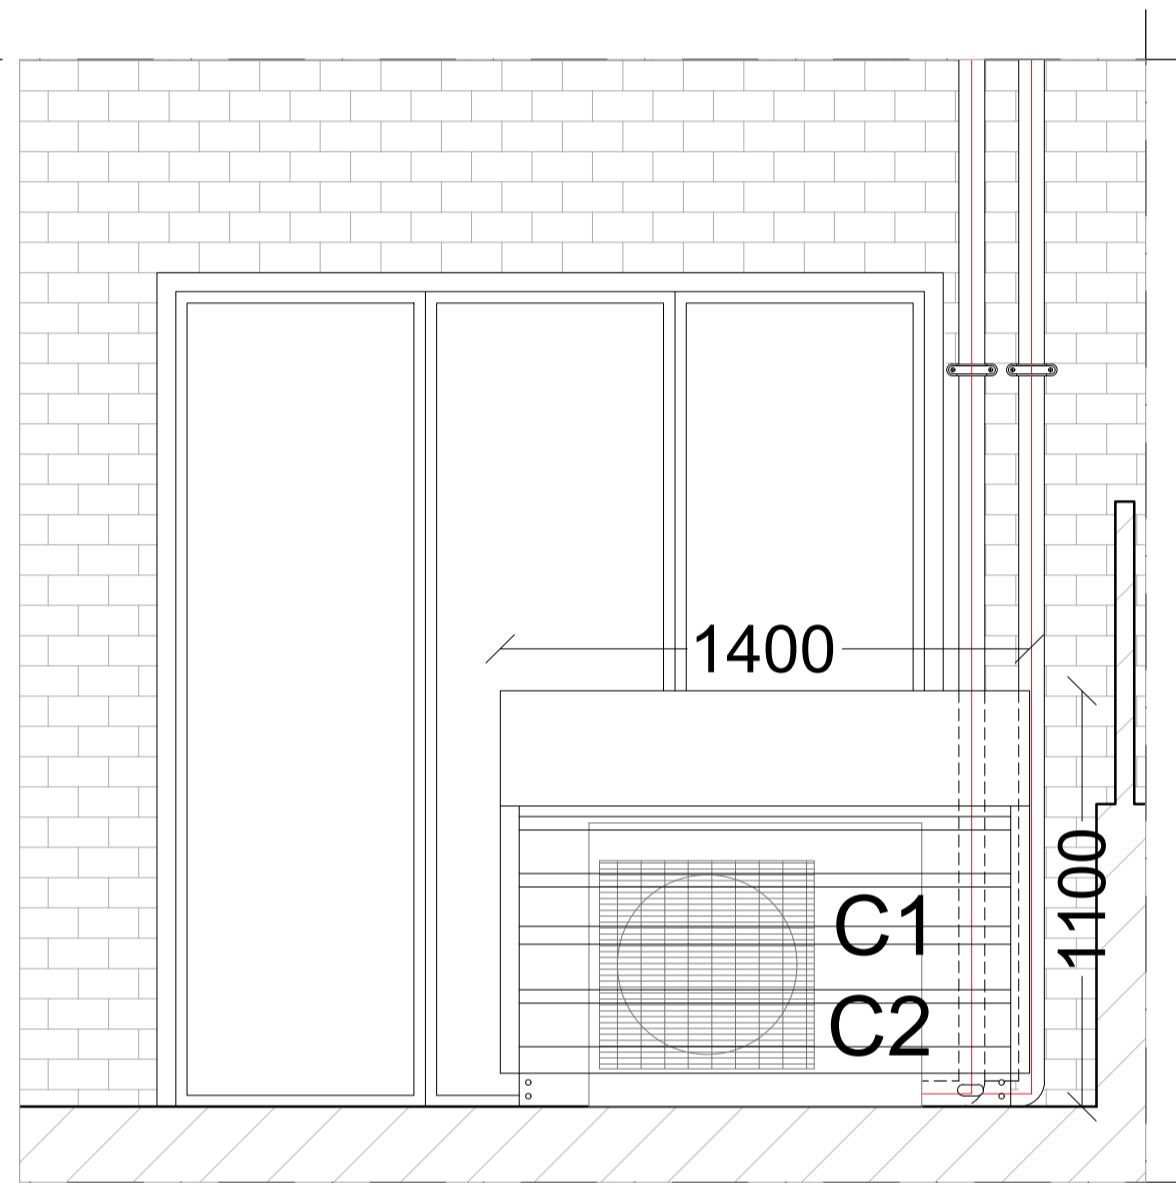

Proposed acoustic enclosure by Daikin

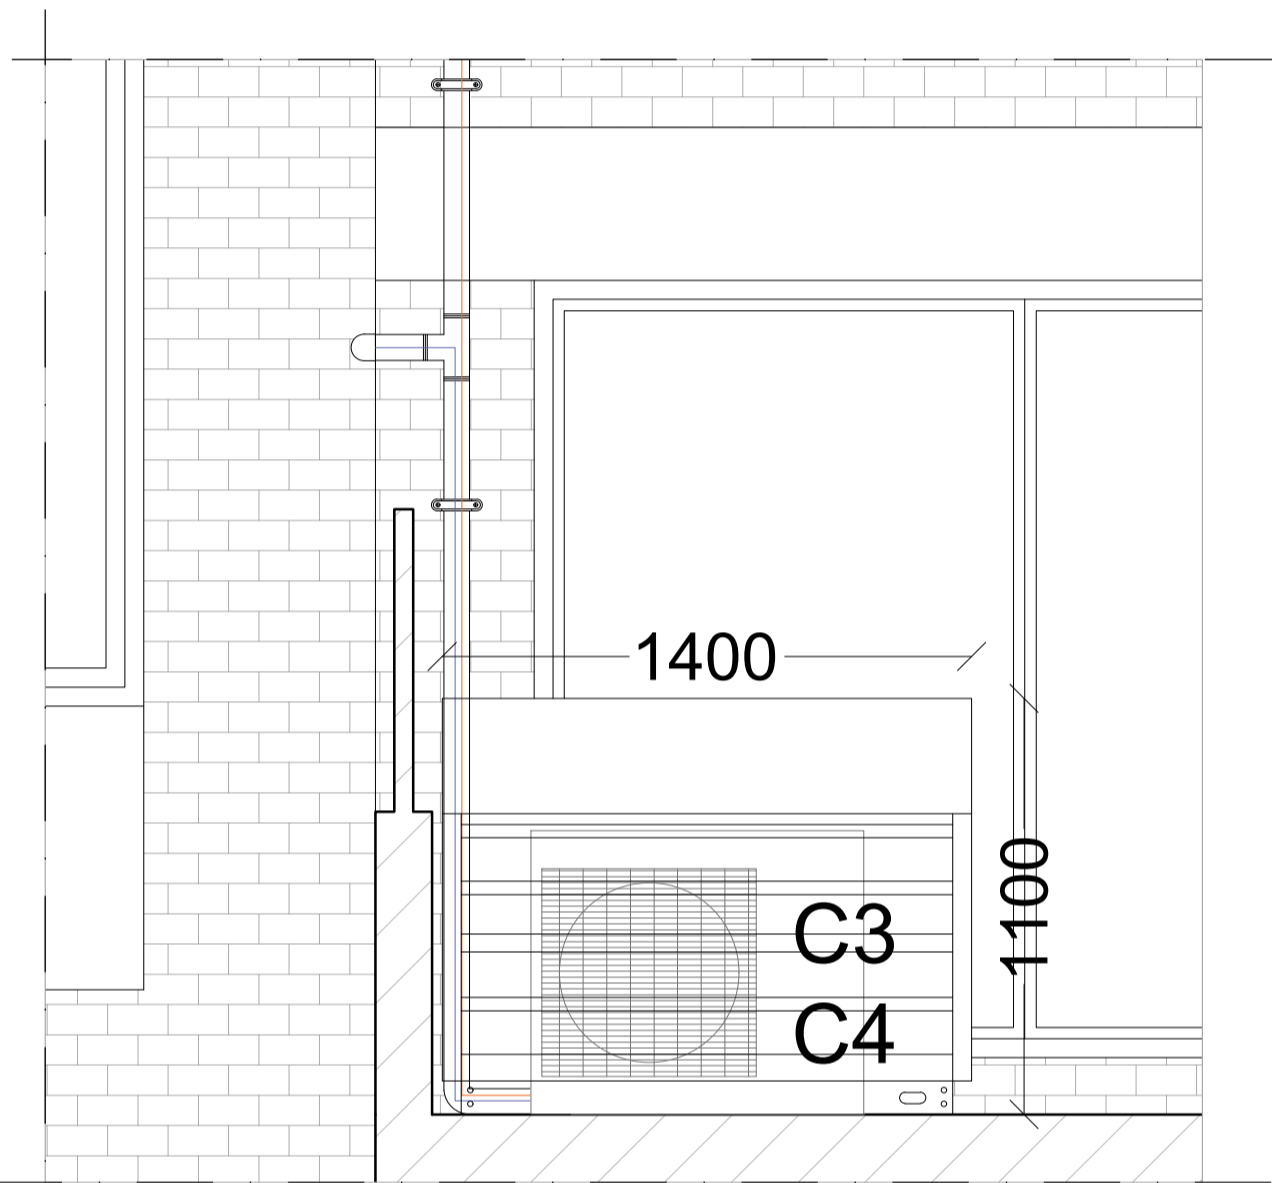

Elevation BB'

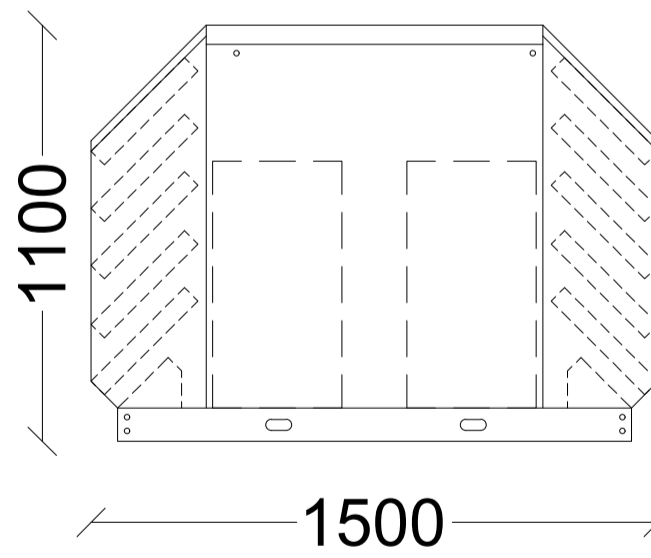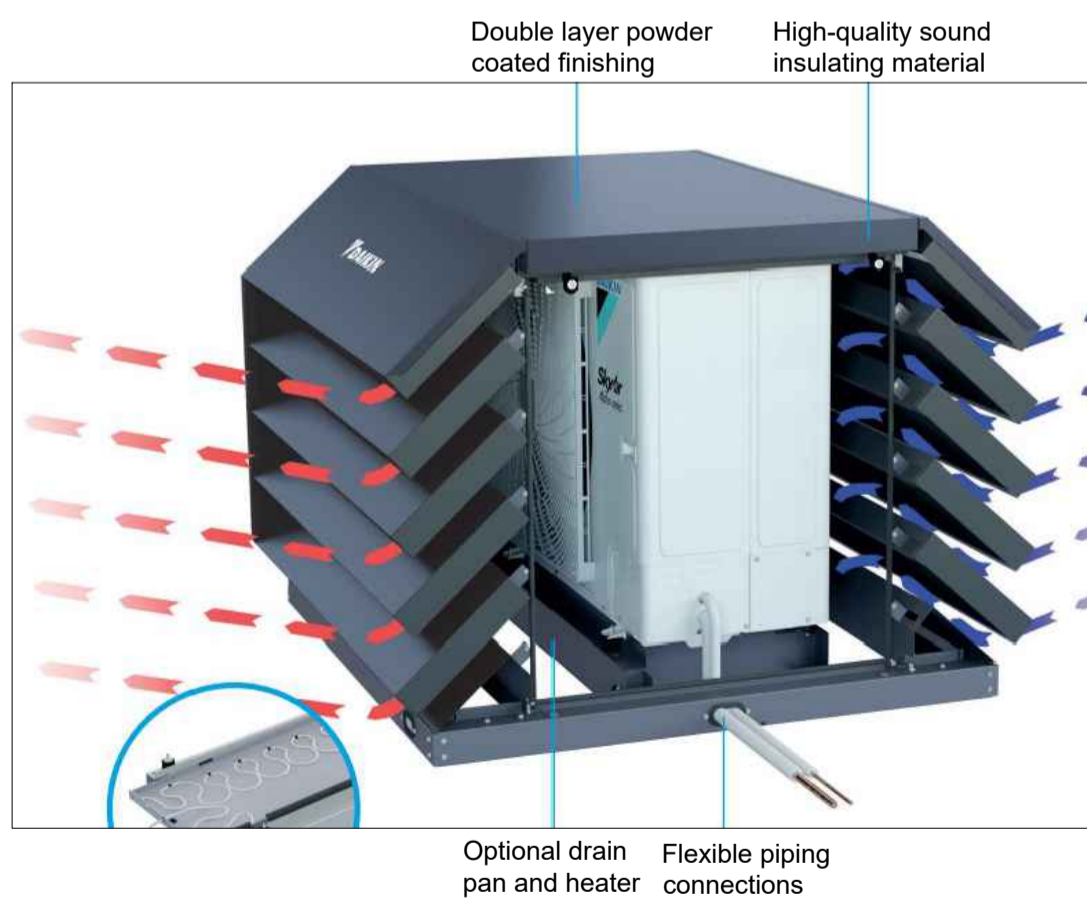

Elevation AA'

Dimensions Written dimensions to be taken in preference to scaled dimensions. The Contractor is responsible for checking all dimensions before work starts.

Local Authority All work is to be carried out to the requirements, and to the satisfaction of the Local Authority. These drawings are for planning purposes only.

Discrepancies Any discrepancies to be brought to the attention of Drawing And Planning Ltd. Immediately.

REVISIONS				
REV	DATE	DESCRIPTION	BY	CH

PROJECT TITLE Flat 4-6, Gloucester terrace		
DATE June 2022	REVISION /	STATUS Planning

DRAWING TITLE Proposed-Acoustic enclosure detail	
CLIENT Michele Beiny Harkins	
DRAWING No. GLOCE-D103	SCALE @ A2 1:20

