
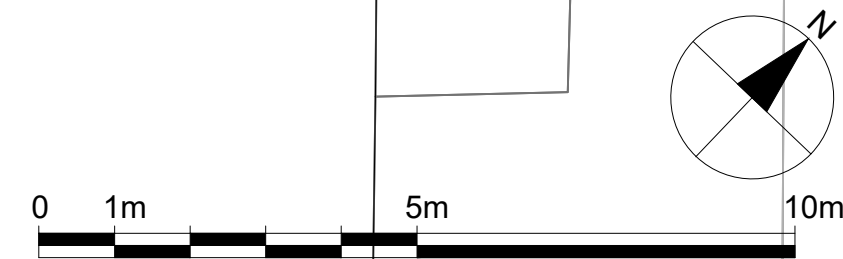


UPBROOK MEWS

GLoucester TERRACE

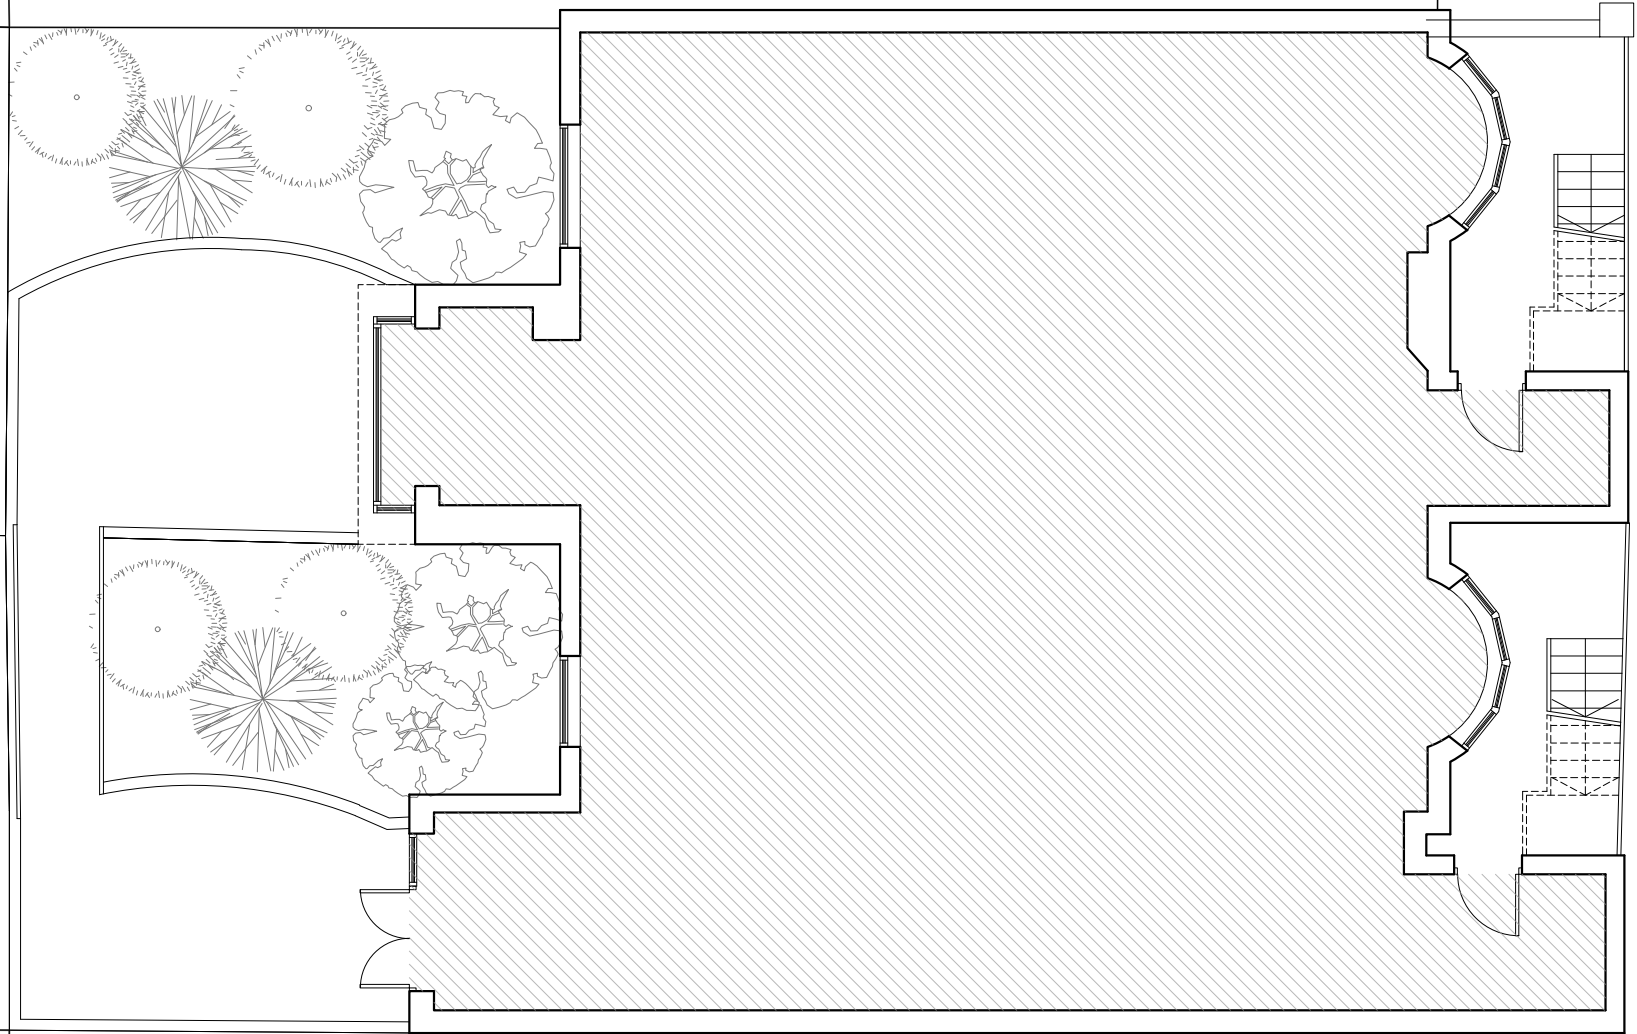

**Dimensions** Written dimensions to be taken in preference to scaled dimensions. The Contractor is responsible for checking all dimensions before work starts.

**Local Authority** All work is to be carried out to the requirements, and to the satisfaction of the Local Authority. These drawings are for planning purposes only.

**Discrepancies** Any discrepancies to be brought to the attention of Drawing And Planning Ltd. Immediately.

**REVISIONS**

REV	DATE	DESCRIPTION	BY	CH

**PROJECT TITLE**  
Flat 4-6, Gloucester terrace

**DATE**  
June 2022

**REVISION**  
/

**DRAWING TITLE**  
Proposed - Lower Ground Floor

**CLIENT**  
Michele Beiny Harkins  
**DRAWING No.** GLOCE-P100  
**SCALE @ A3** 1:100

