


Notes:
 Adjacent Properties and Boundaries are shown for illustrative purp
 only and have not been surveyed unless otherwise stated.
 All areas shown are approximate and should be verified before forming
 the basis of a decision.
 Do not scale other than for Planning Application purposes.
 All dimensions must be checked by the contractor before commencing
 work on site.
 No deviation from this drawing will be permitted without the prior
 written consent of the A. Clarke Design Ltd.
 The copyright of this drawing remains with the A. Clarke Design Ltd
 and may not be reproduced in any form without prior written consent.
 Ground Floor Slabs, Foundations, Sub-Structures, etc. All work below
 ground level is shown provisionally. Inspection of ground condition is
 essential prior to work commencing.
 Reassessment is essential when the ground conditions are apparent,
 and redesign may be necessary in the light of soil conditions found.
 The responsibility for establishing the soil and sub-soil conditions
 rests with the contractor.

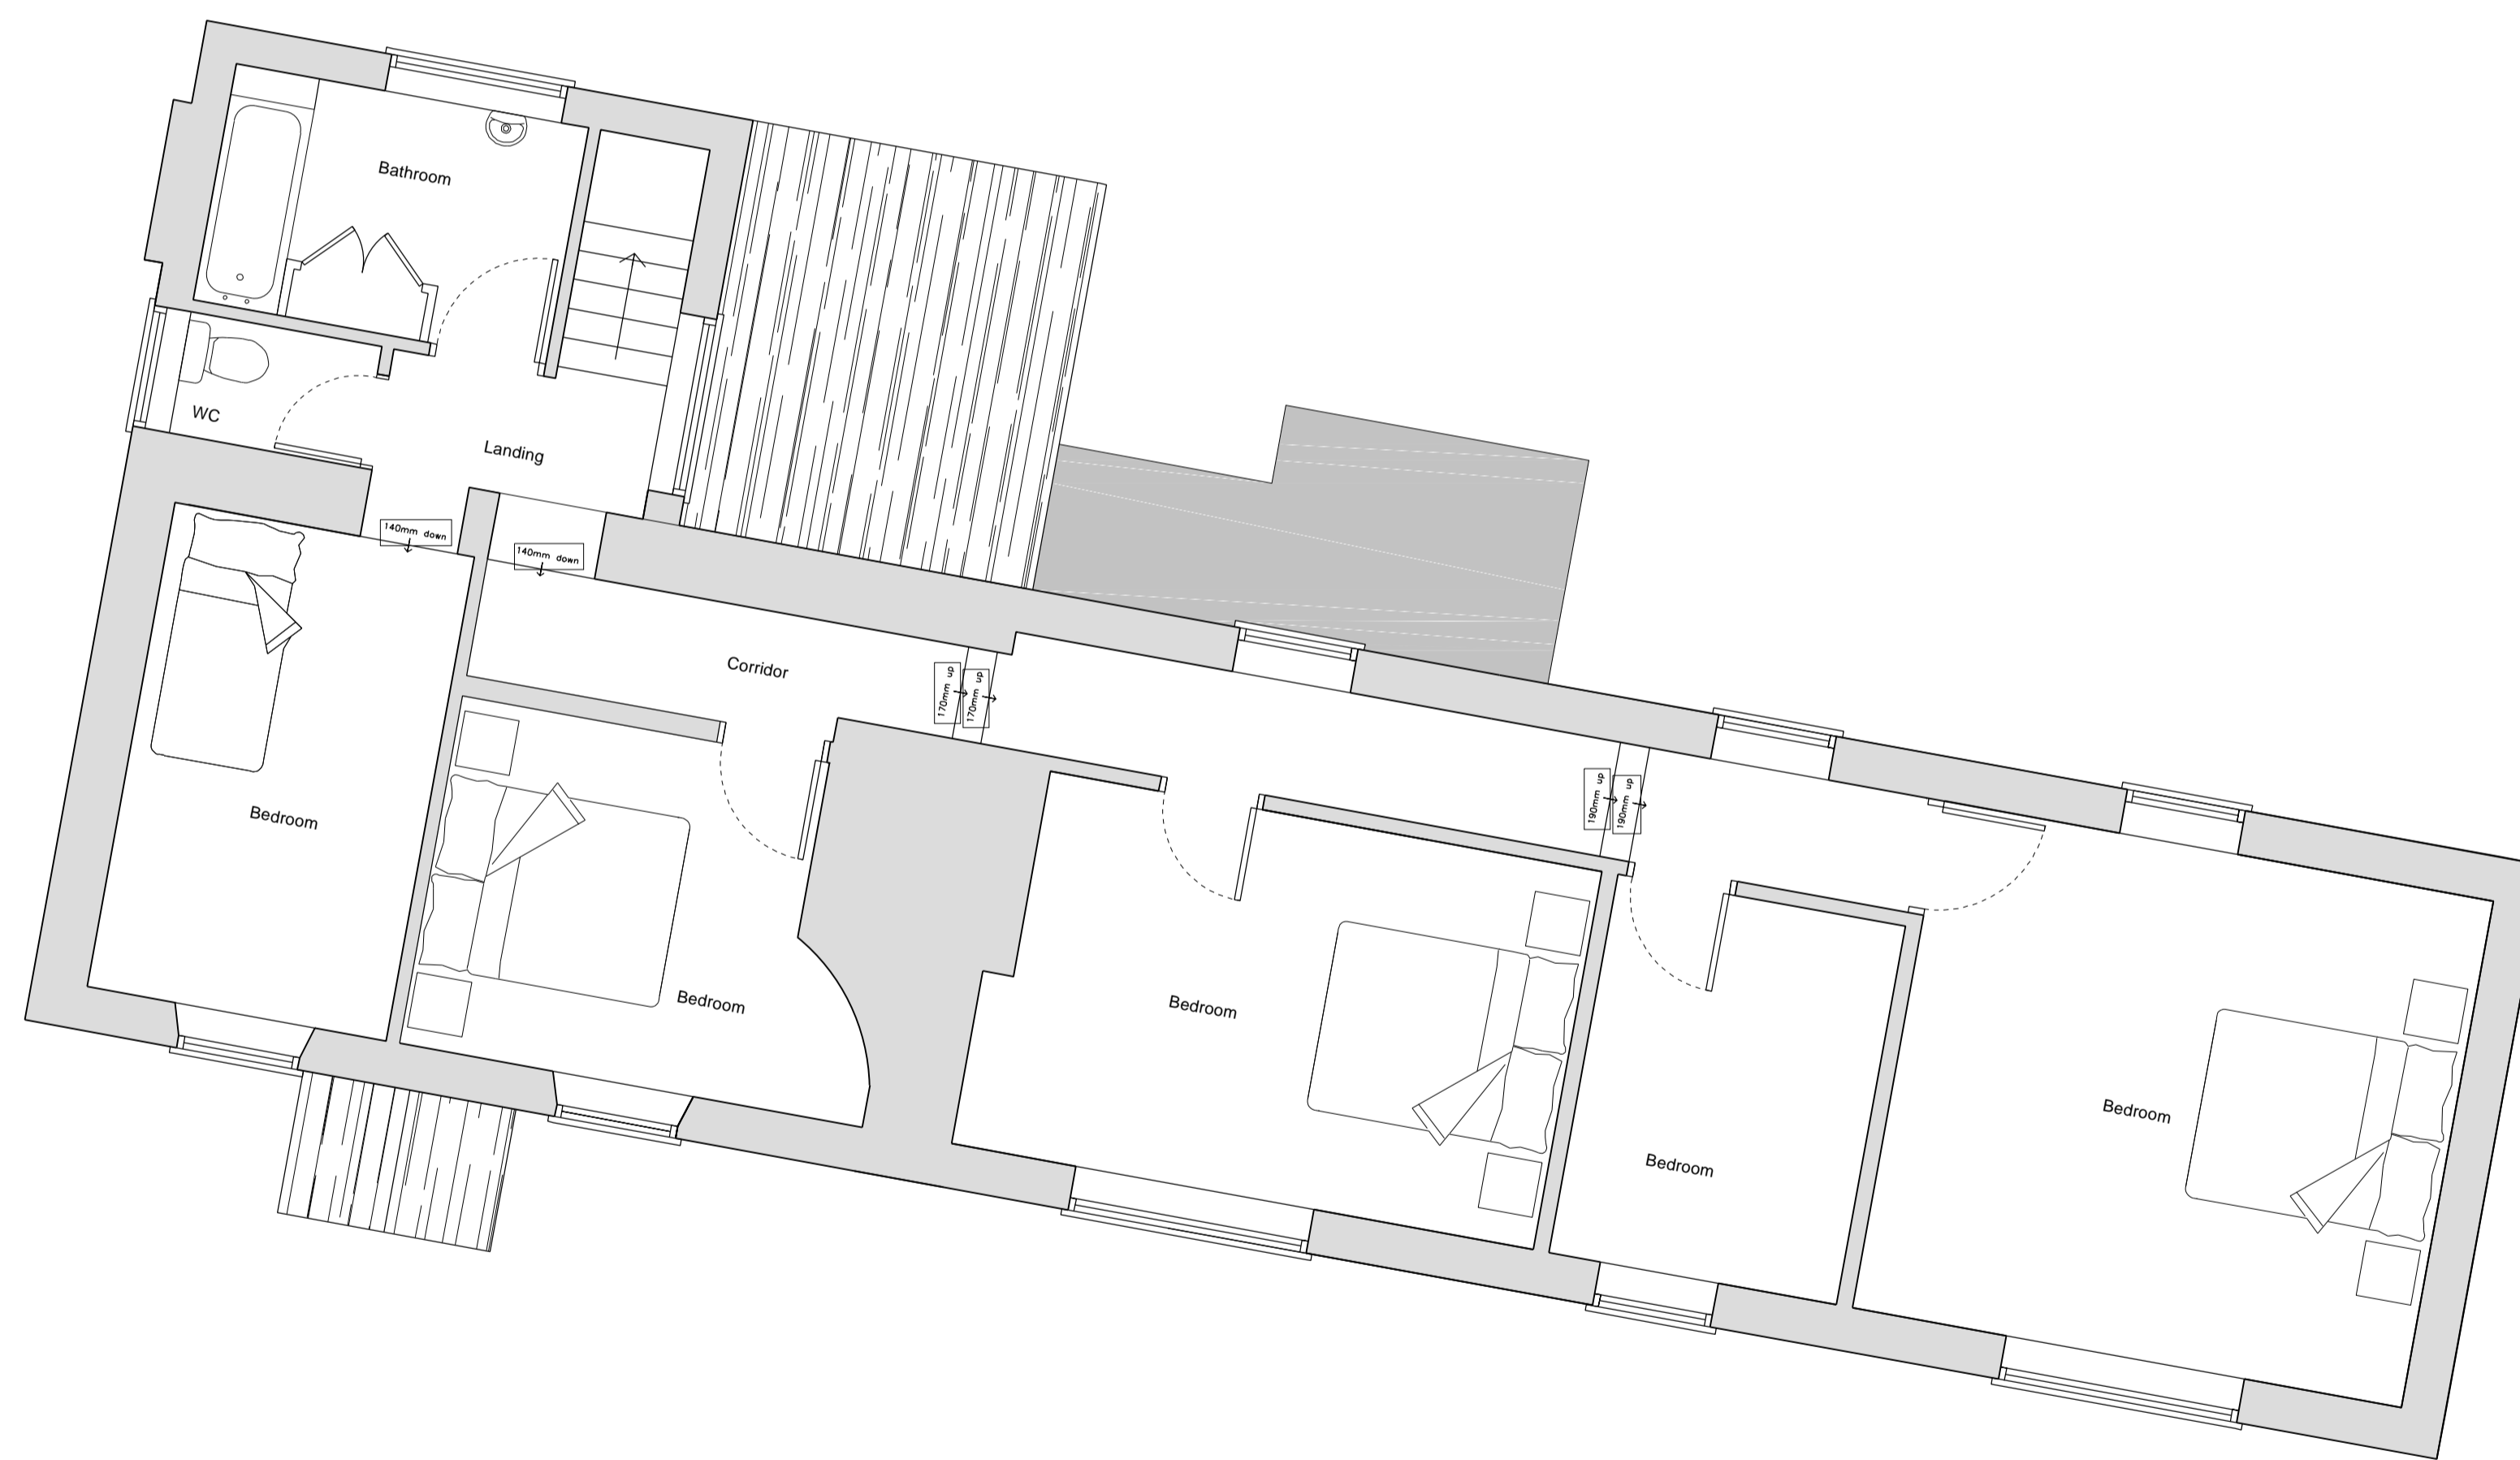

Existing First Floor Layout

REV	DATE	DESCRIPTION	INT

© This drawing is copyright and must not be reproduced without the
 written consent of A. Clarke Design Ltd.
 Do not scale from this drawing. All written dimensions should be
 checked on site.
 A. Clarke Design Ltd to be informed of any dimensional discrepancy.

A. CLARKE DESIGN
 ARCHITECTURAL DESIGN SERVICES

A. Clarke Design Ltd
 Stanley Barn Farm, Stanley Pontlorge

Hill Cottage
 Cranham
 Stroud, Glos

Proposed Re Model & Extensions

EXISTING FIRST FLOOR

Scale	1:50@A1	PLANNING
Date	JUNE 2022	
Drawn	AC	
		1838-06

