



21083
PL 210

A
2022/05/06 SR
Scale: As @A3
indicated

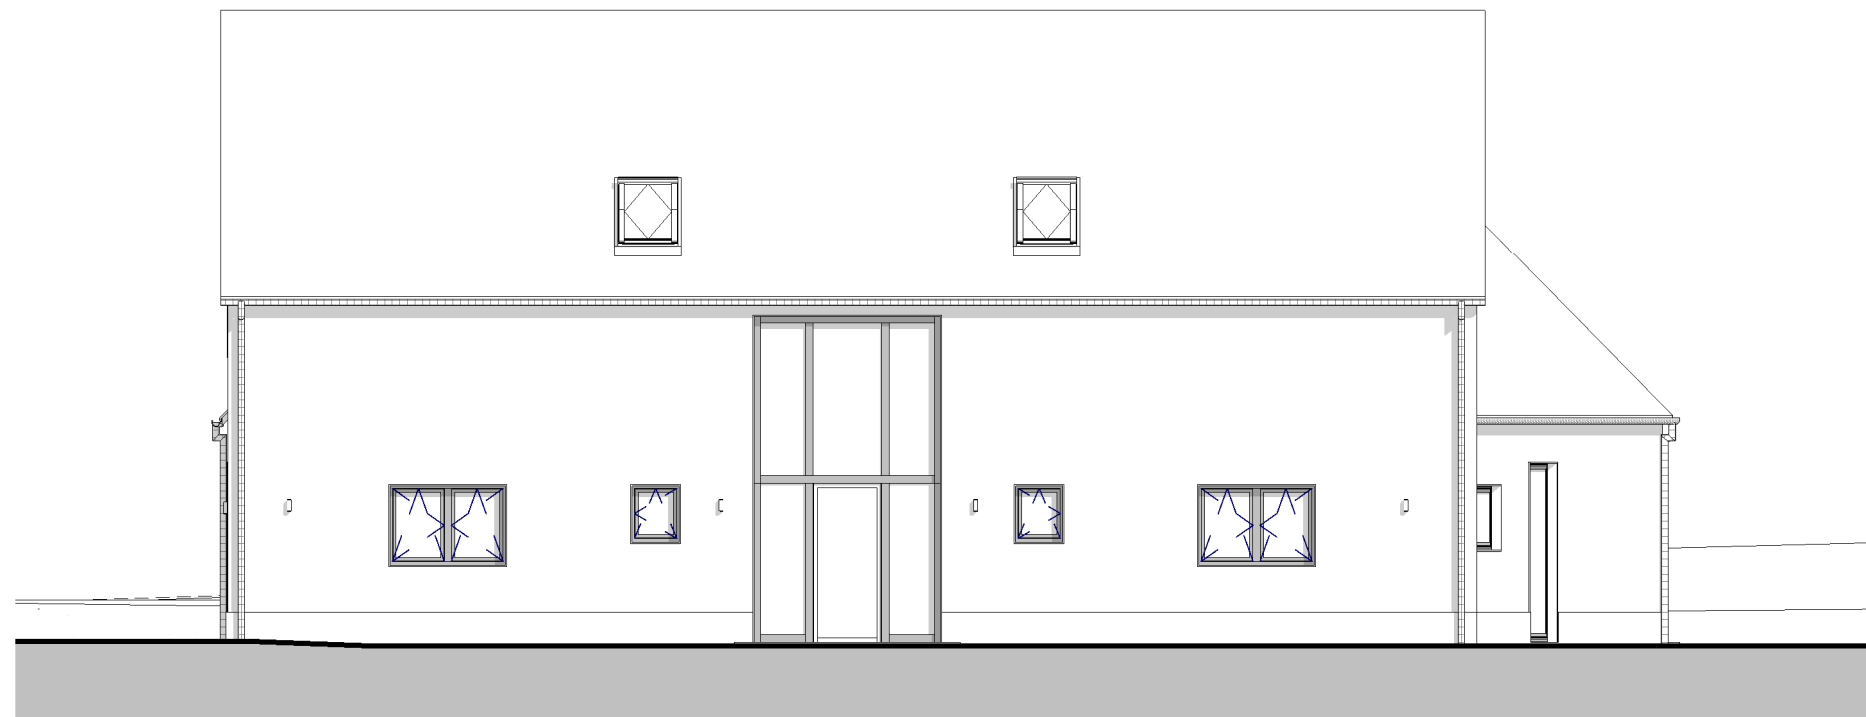

Proposed Front Elevation

1 : 100

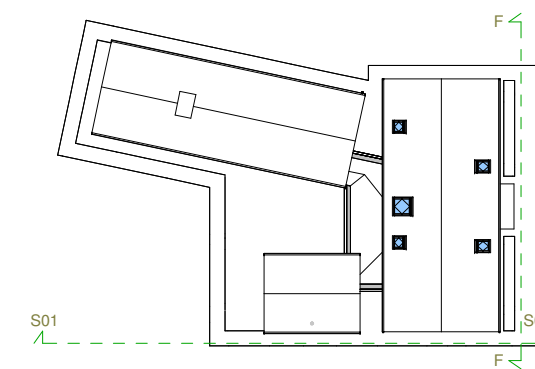


Description
Dwelling position Internal layout

Drawn
SR

Date
2022.05.05


Rev No.
A

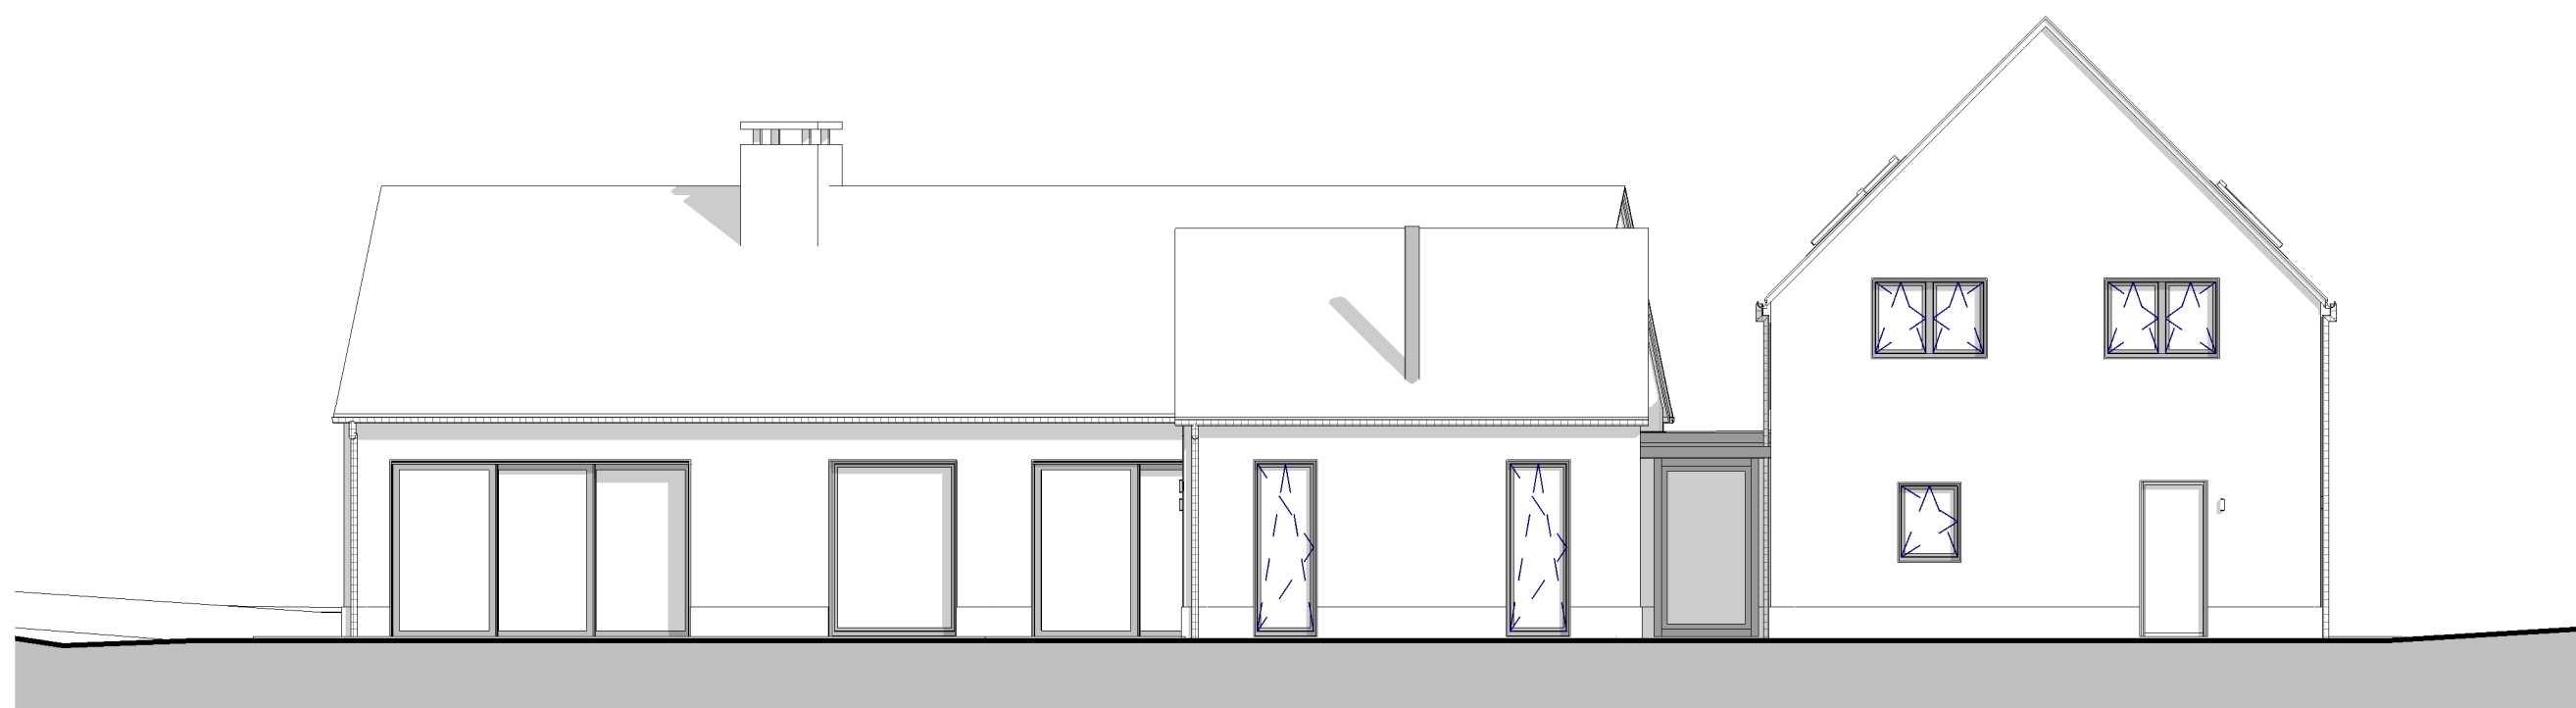

Proposed Side Elevation 01

1 : 100

METRES 1:100

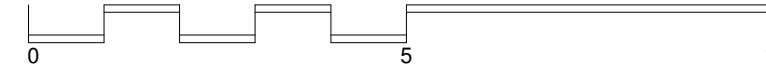

Manor Farm Dairy, Shepton Mallet
John & Sarah Cartledge

Proposed Elevations



A 109 HIGH STREET, OXON-OX9 3DZ

T 01844 318 501

W www.LPalmerArchitects.com

E Studio@LPalmerArchitects.com