


DO NOT SCALE FROM THIS DRAWING. CONTRACTOR TO CHECK ALL BUILDING AND SITE DIMENSIONS. THIS DRAWING IS TO BE READ IN CONJUNCTION WITH ENGINEERS AND OTHER SPECIALISTS DRAWINGS.

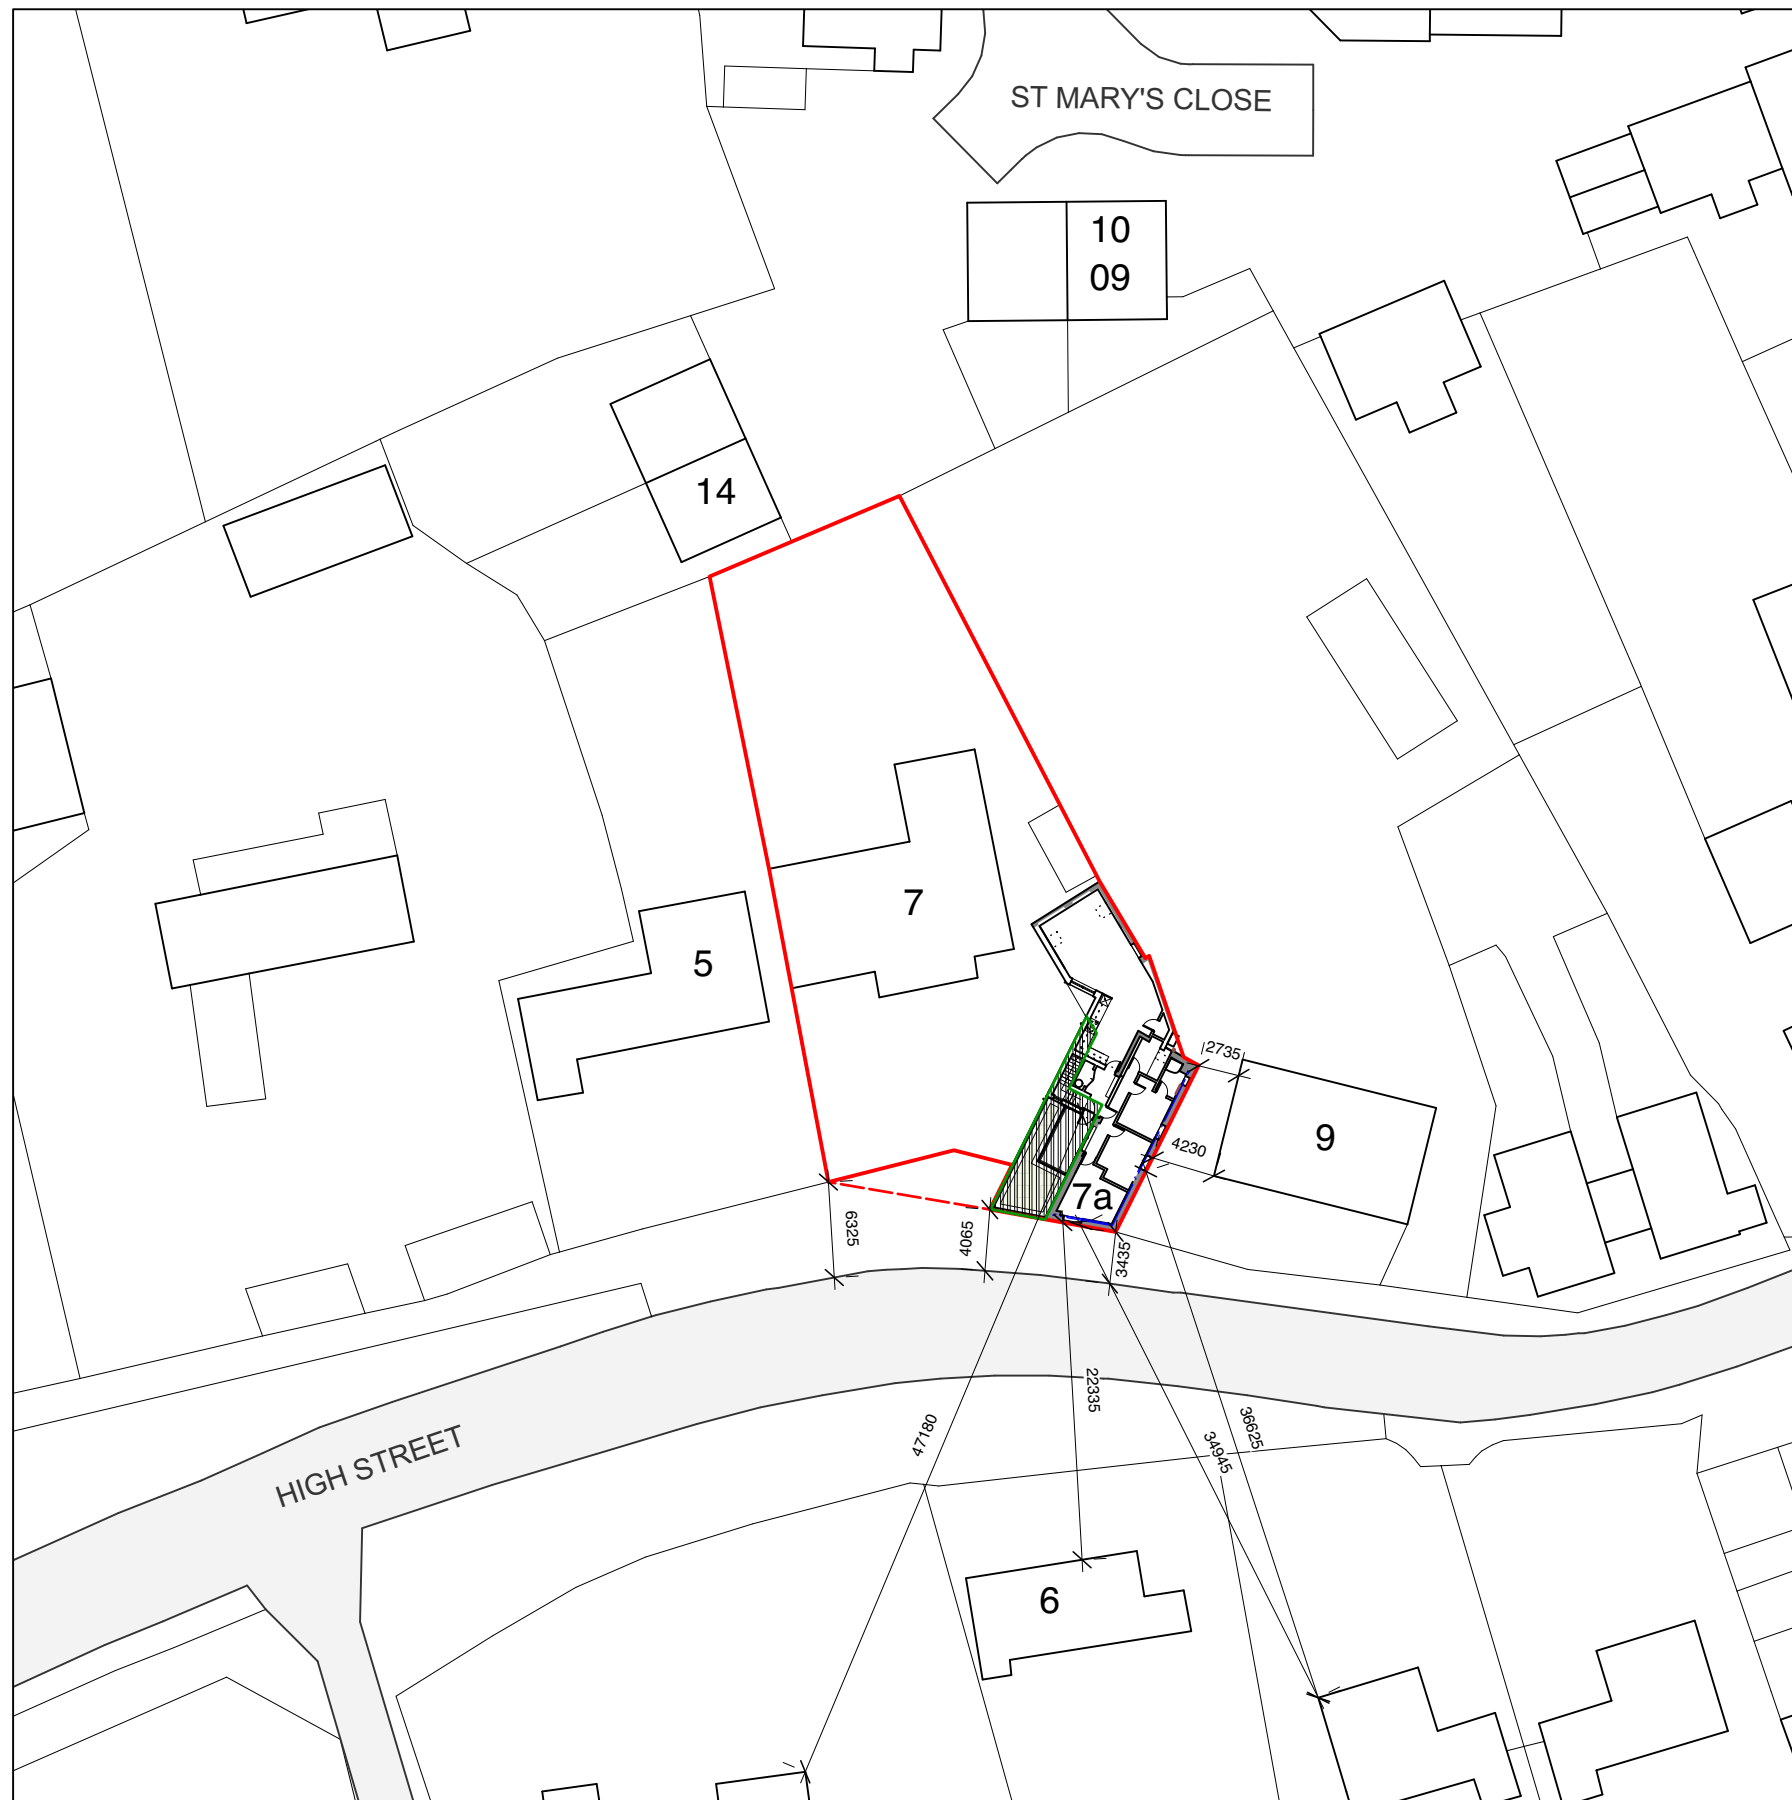

Key:

- Site extents
- ▨ Proposed ground floor extension
- - - Proposed site extents after stopping up with highways



Drawing Title:
Proposed Block Plan

Drawing Number:
MHS-PL-BP

Status:
PLANNING ISSUE

Project:
7a High Street, Mepal

■ Proposed Block Plan Showing First Floor
1:500_A3



blythe architecture
charlotte@blythearchitecture.co.uk