




ITEM 18 - DRAWING ROOM FIREPLACE DETAILS

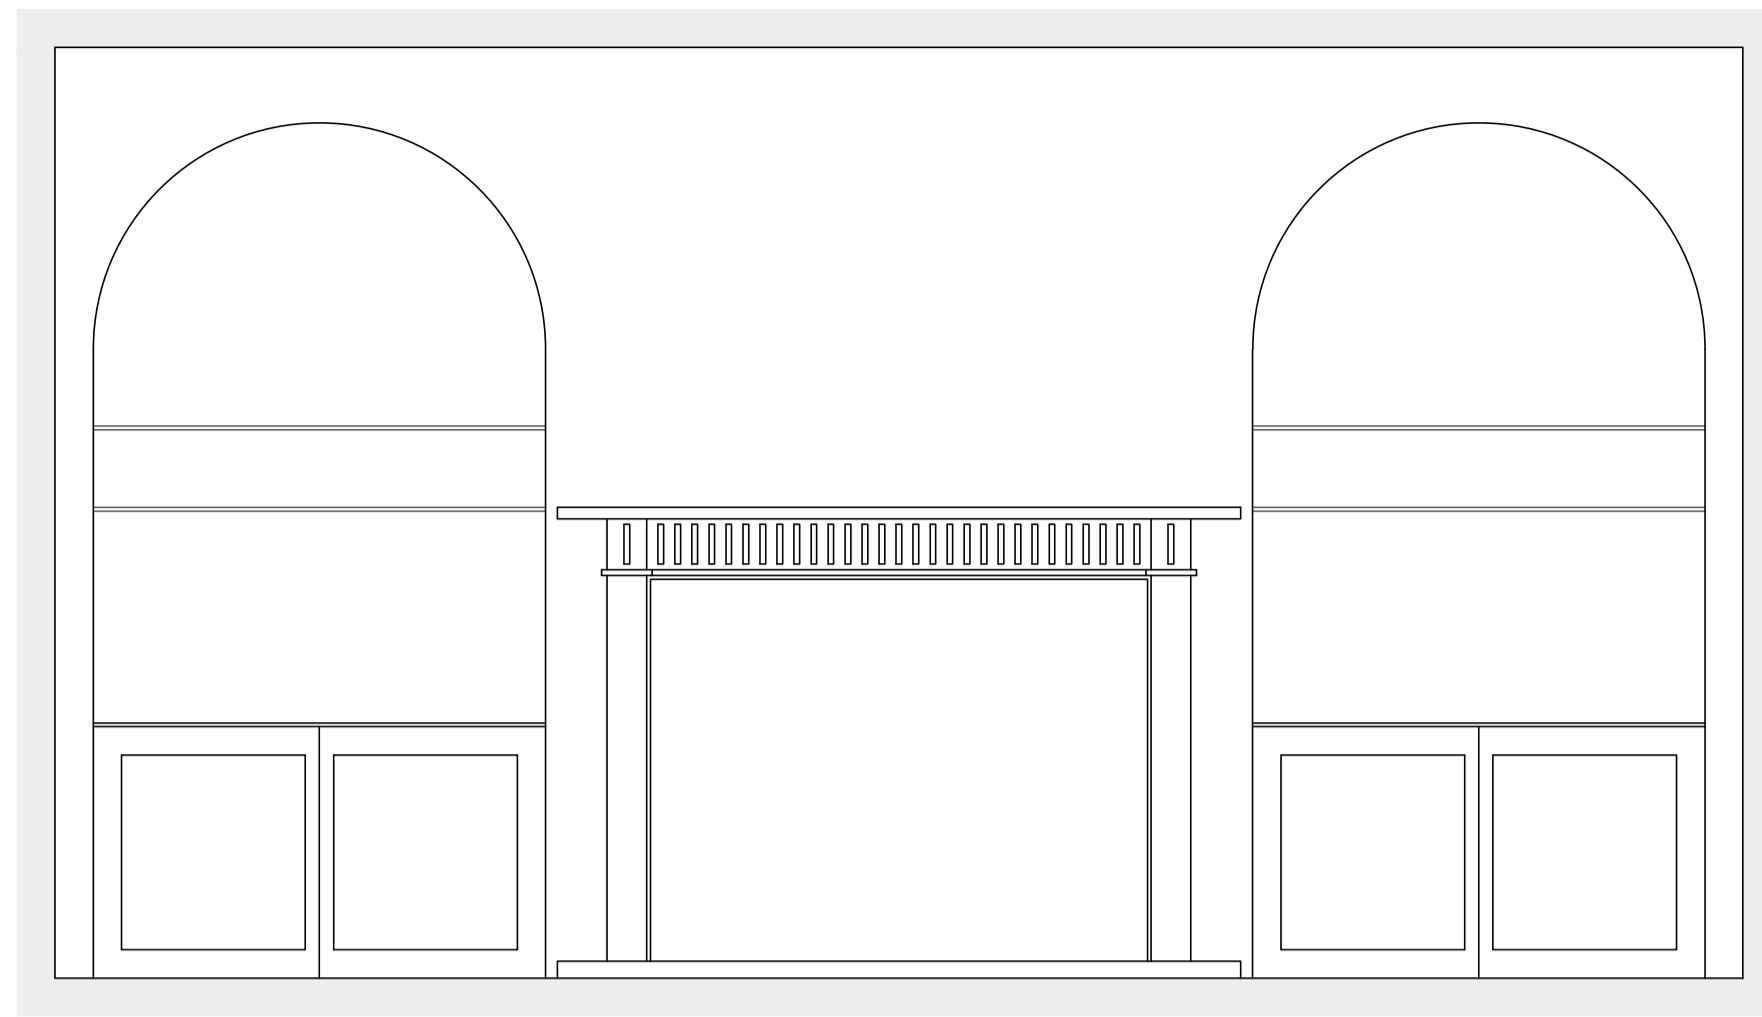


Existing Elevation 1:20

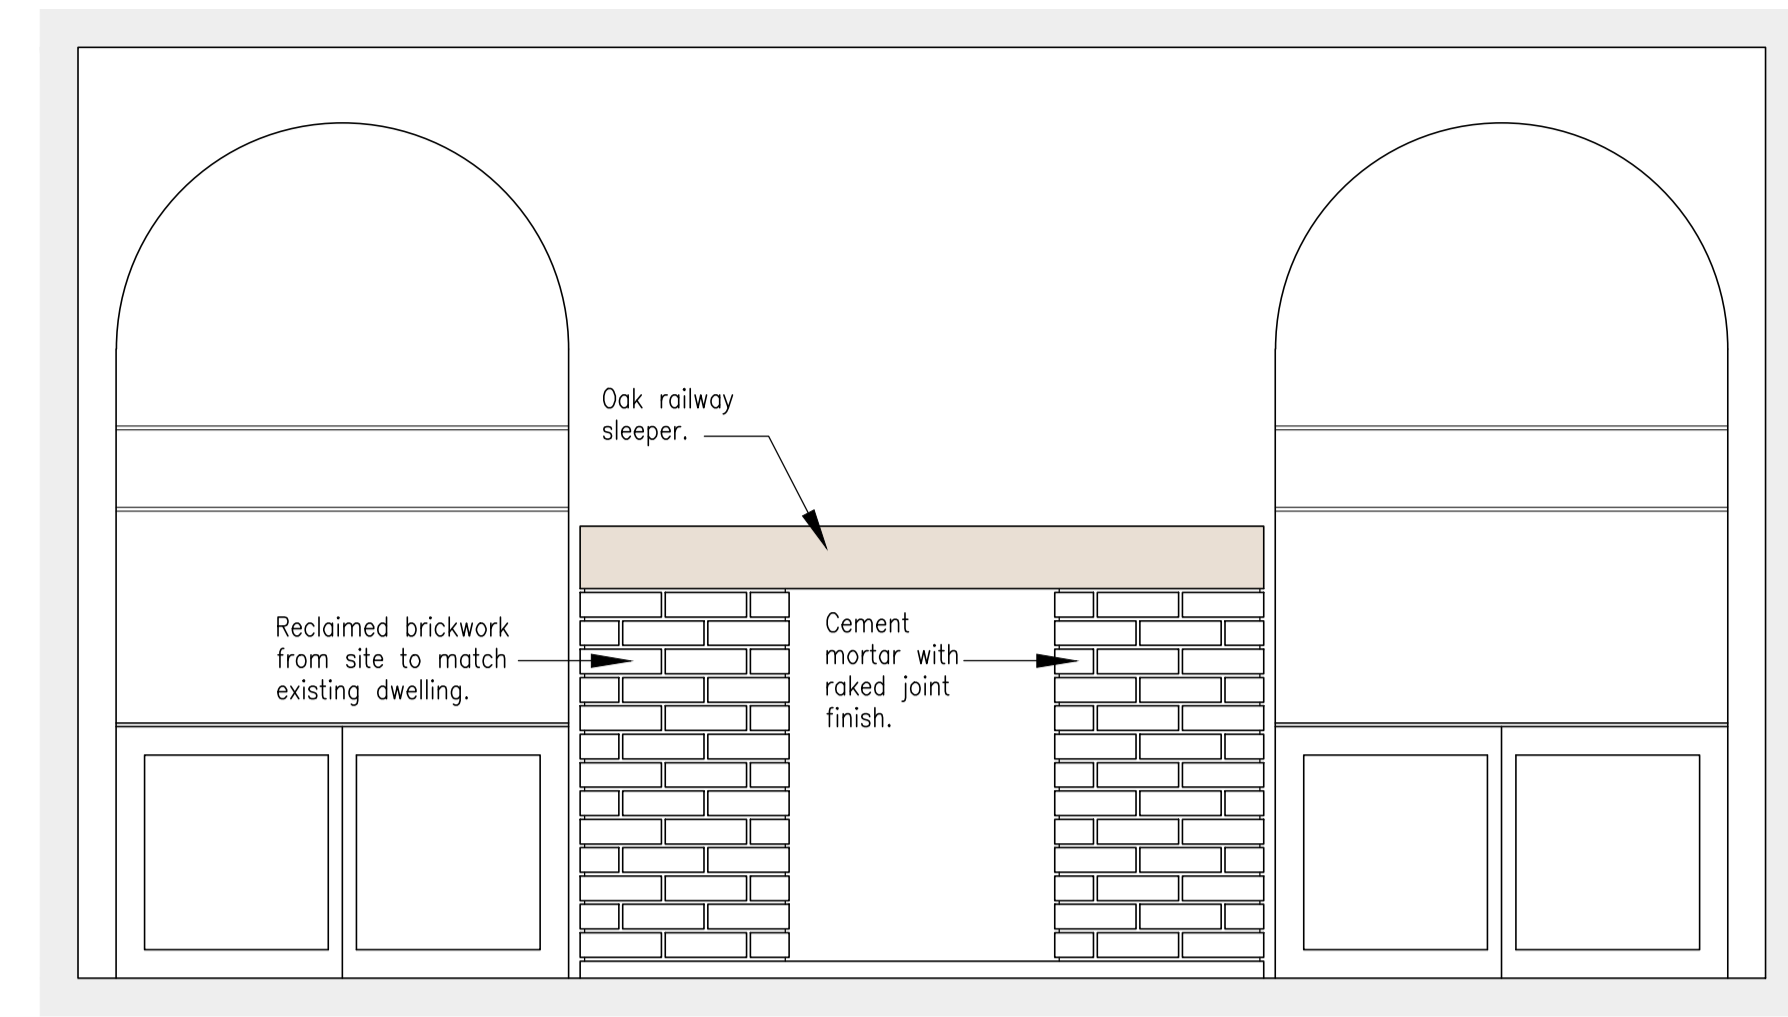


Proposed Elevation 1:20

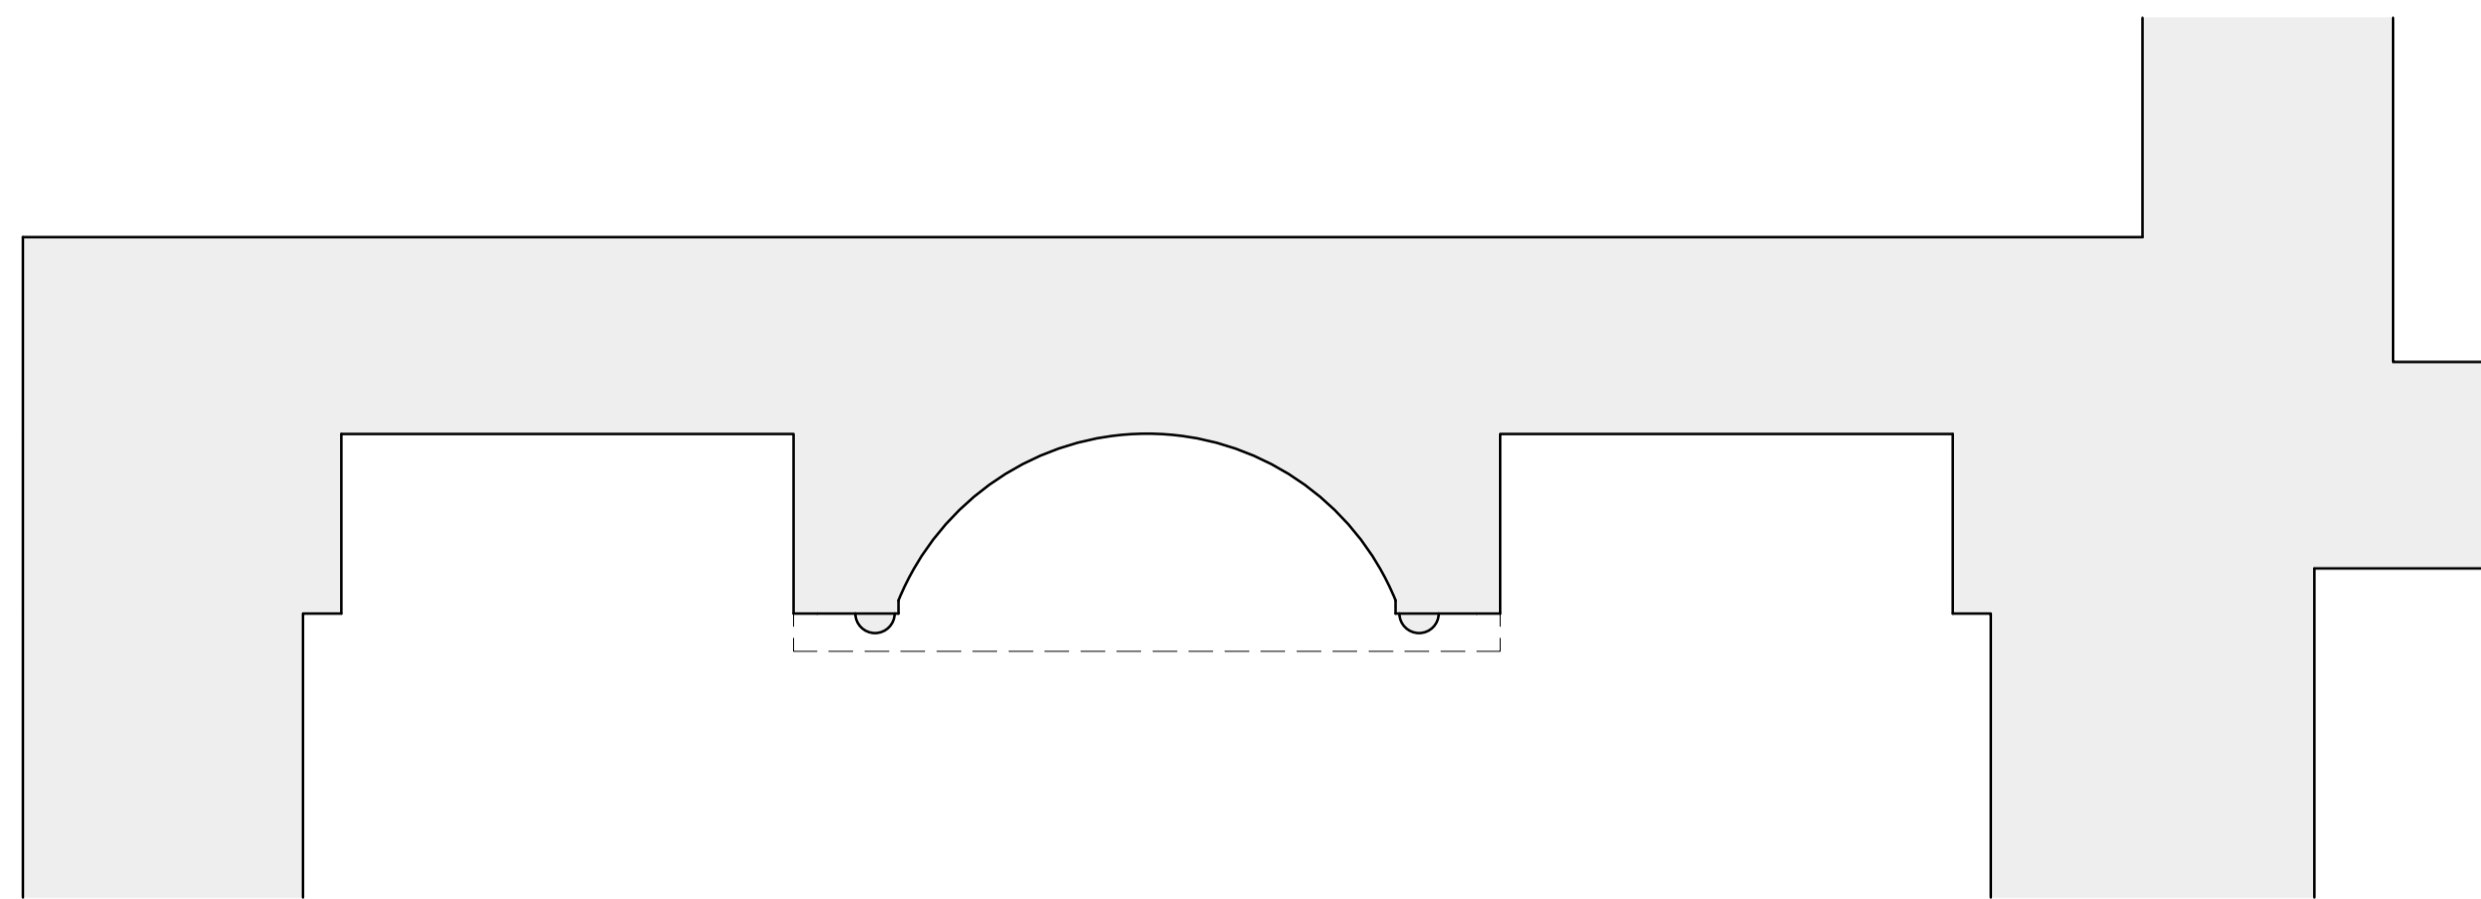

Existing Plan 1:20

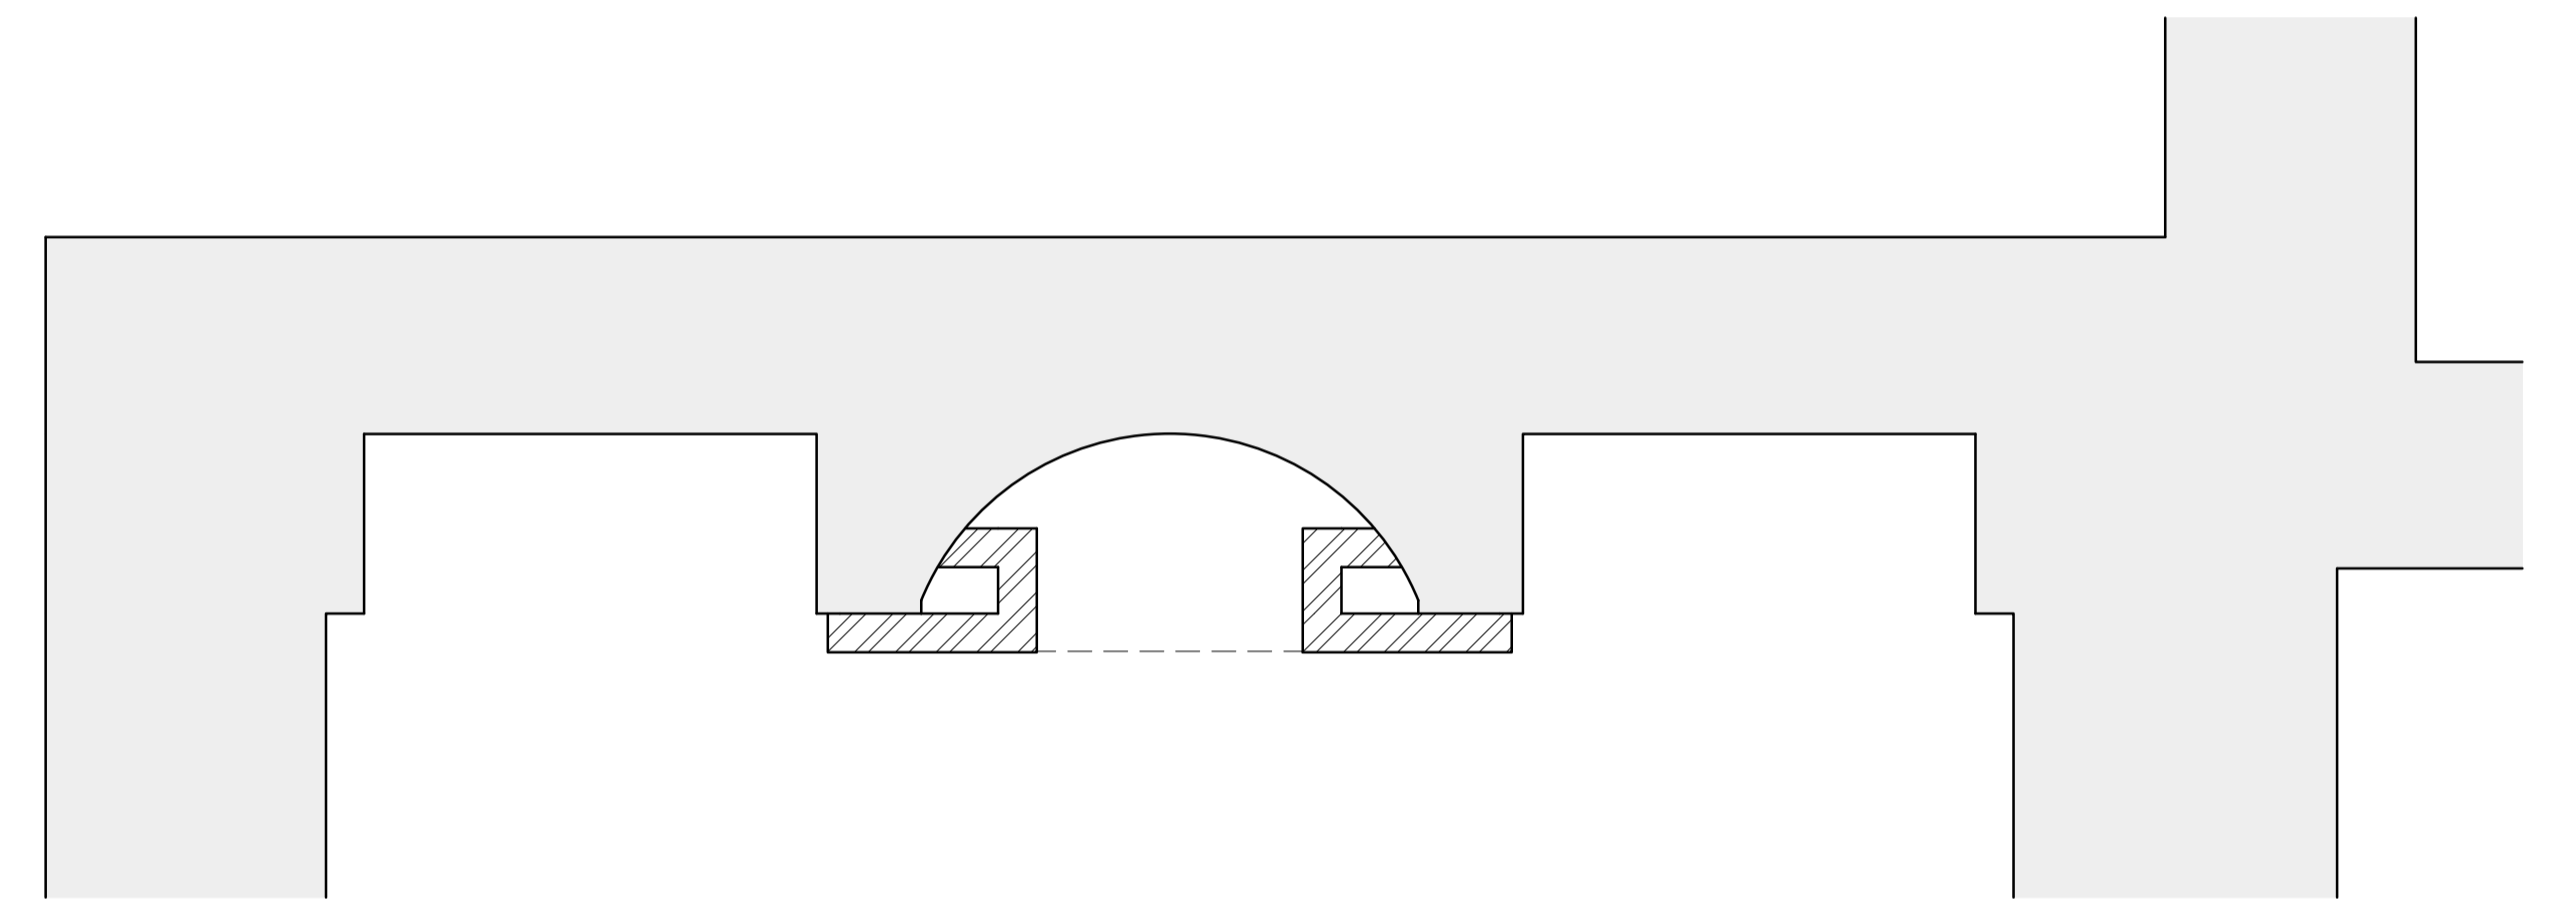

Proposed Plan 1:20

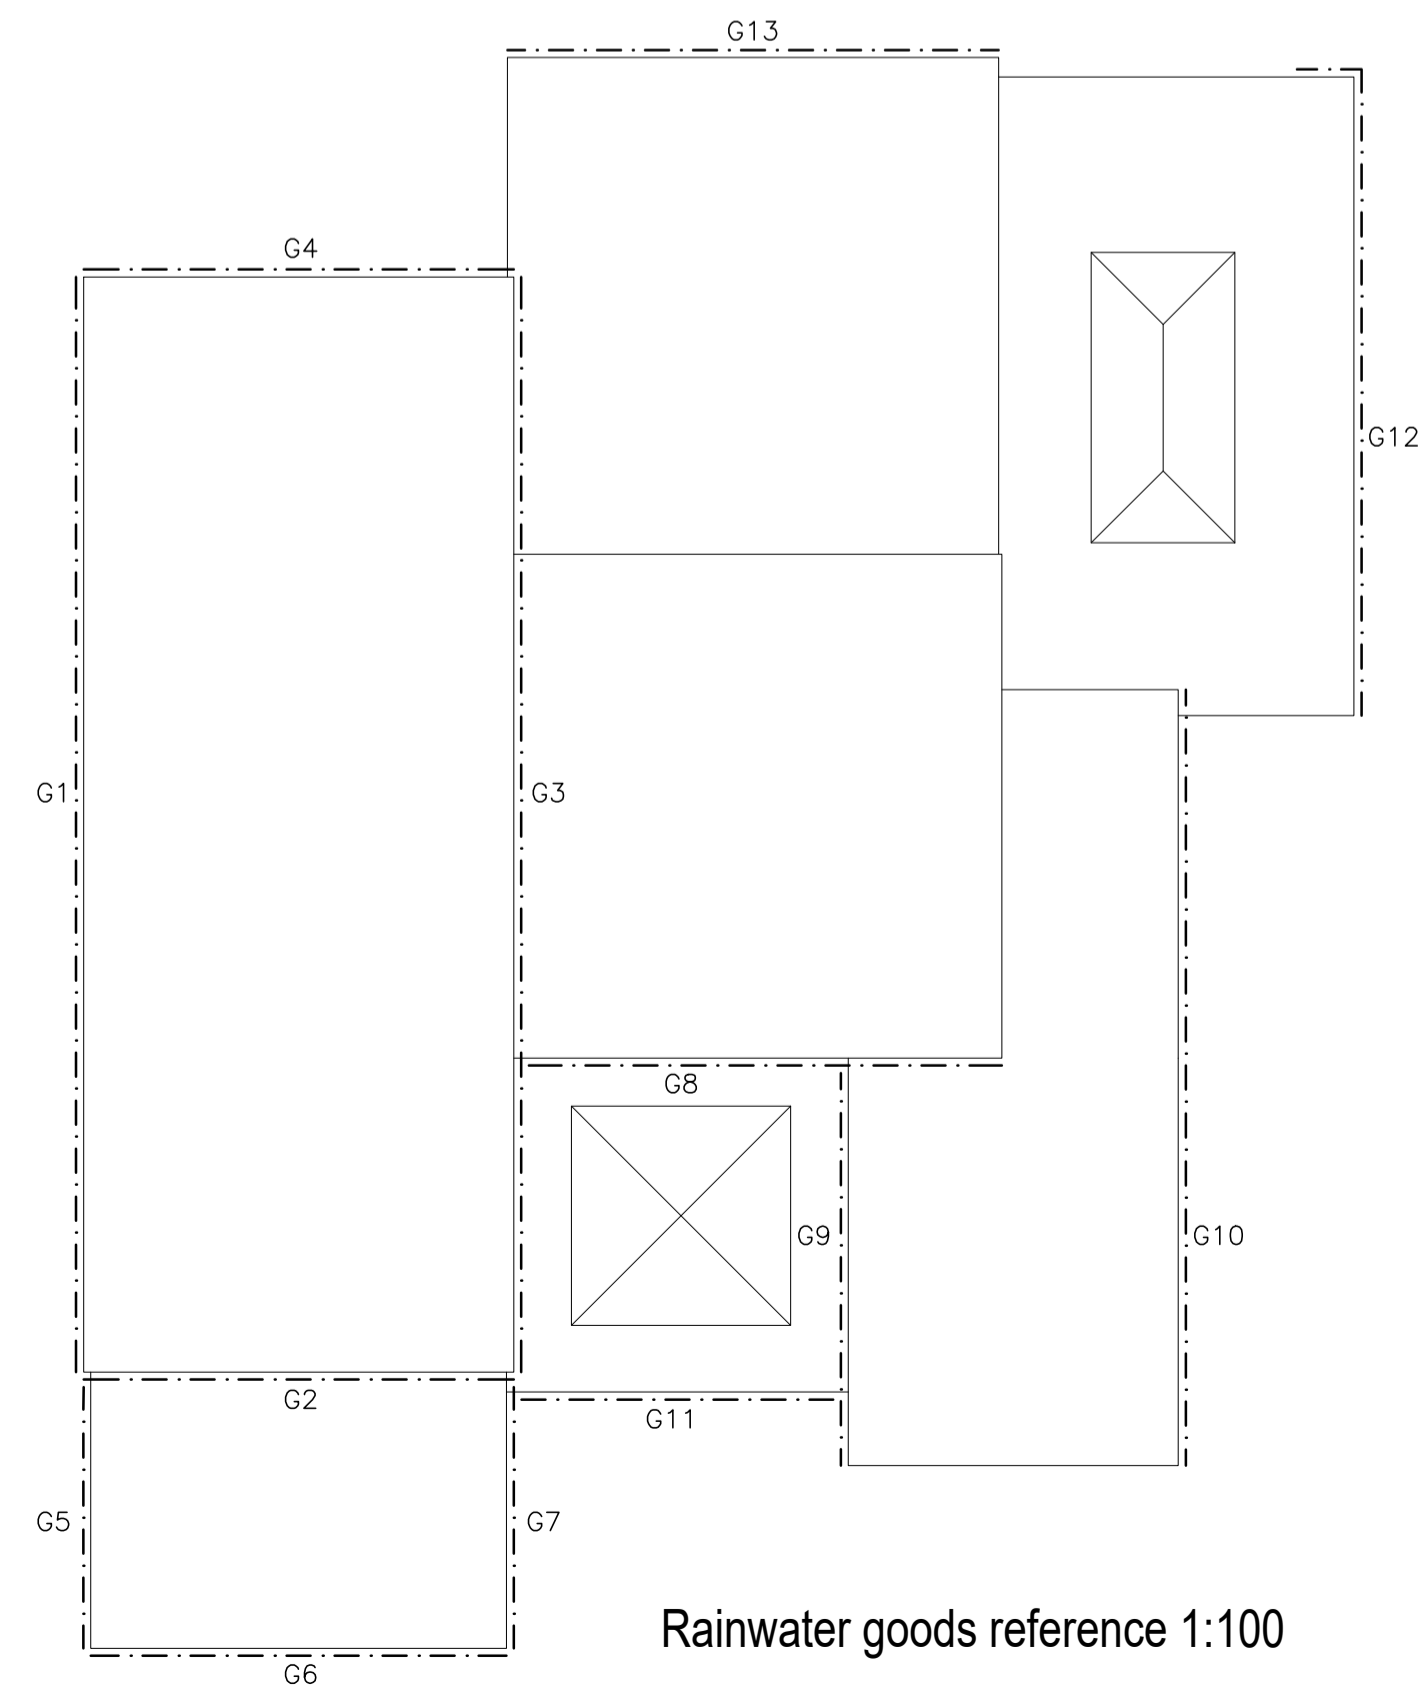

Rainwater goods reference 1:100

| REVISIONS | | |
|-----------|------------|----------|
| JOB NO. | PAPER SIZE | DATE |
| 6443/PL07 | A1 | MAY 2022 |

Notes:
This drawing is the permission of Peter Humphrey Associates Ltd. and may not be reissued, loaned or copied in whole or part without written consent.

All dimensions shown on the drawing are in millimeters unless stated otherwise. If the drawing is received electronically (PDF) it is the recipient's responsibility to ensure it is printed to the correct paper size. All dimensions to be checked on site prior to commencing work and any discrepancies to be highlighted immediately.

The Construction (Design and Management) Regulations 2015:
Peter Humphrey Associates' form of appointment with the client confirms whether the agent is appointed as 'Designer' or 'Principal Designer' under these regulations. Nevertheless, the design phase has been carried out with due consideration for the safety during construction, occupation and maintenance of the finished project. No extraordinary hazards or risks were identified outside of the routine construction operations that would not already be apparent to a competent contractor.

CLIENT
MR P HAWES

PROJECT
LISTED BUILDING WORKS

SITE
**DUCANS FARM HOUSE
LYNN ROAD
TILNEY ALL SAINTS
NORFOLK
PE34 4RU**

DRAWING
PROPOSED DETAILS 2

PETER HUMPHREY ASSOCIATES

ADDRESS: 2 CHAPEL ROAD, WISBECH, CAMBS, PE13 1RG.

TELEPHONE: 01945 466960
E-MAIL: info@peterhumphrey.co.uk
WEB: www.peterhumphrey.co.uk