



This document and its design content is copyright Gary Johns Architects ©.
 It shall be read in conjunction with all other project information including models, specifications, schedules and related consultants documents. Do not scale from documents.
 All dimensions to be checked on site.
 Immediately report any discrepancies, errors or omissions on this document to Architect.

| Rev ID | Revision Description | Date | Checked | Reviewed |
|--------|----------------------|------|---------|----------|
| | | | | |
| | | | | |

| Change ID | Change Description | Change Date | Checked |
|-----------|--------------------|-------------|---------|
| | | | |
| | | | |

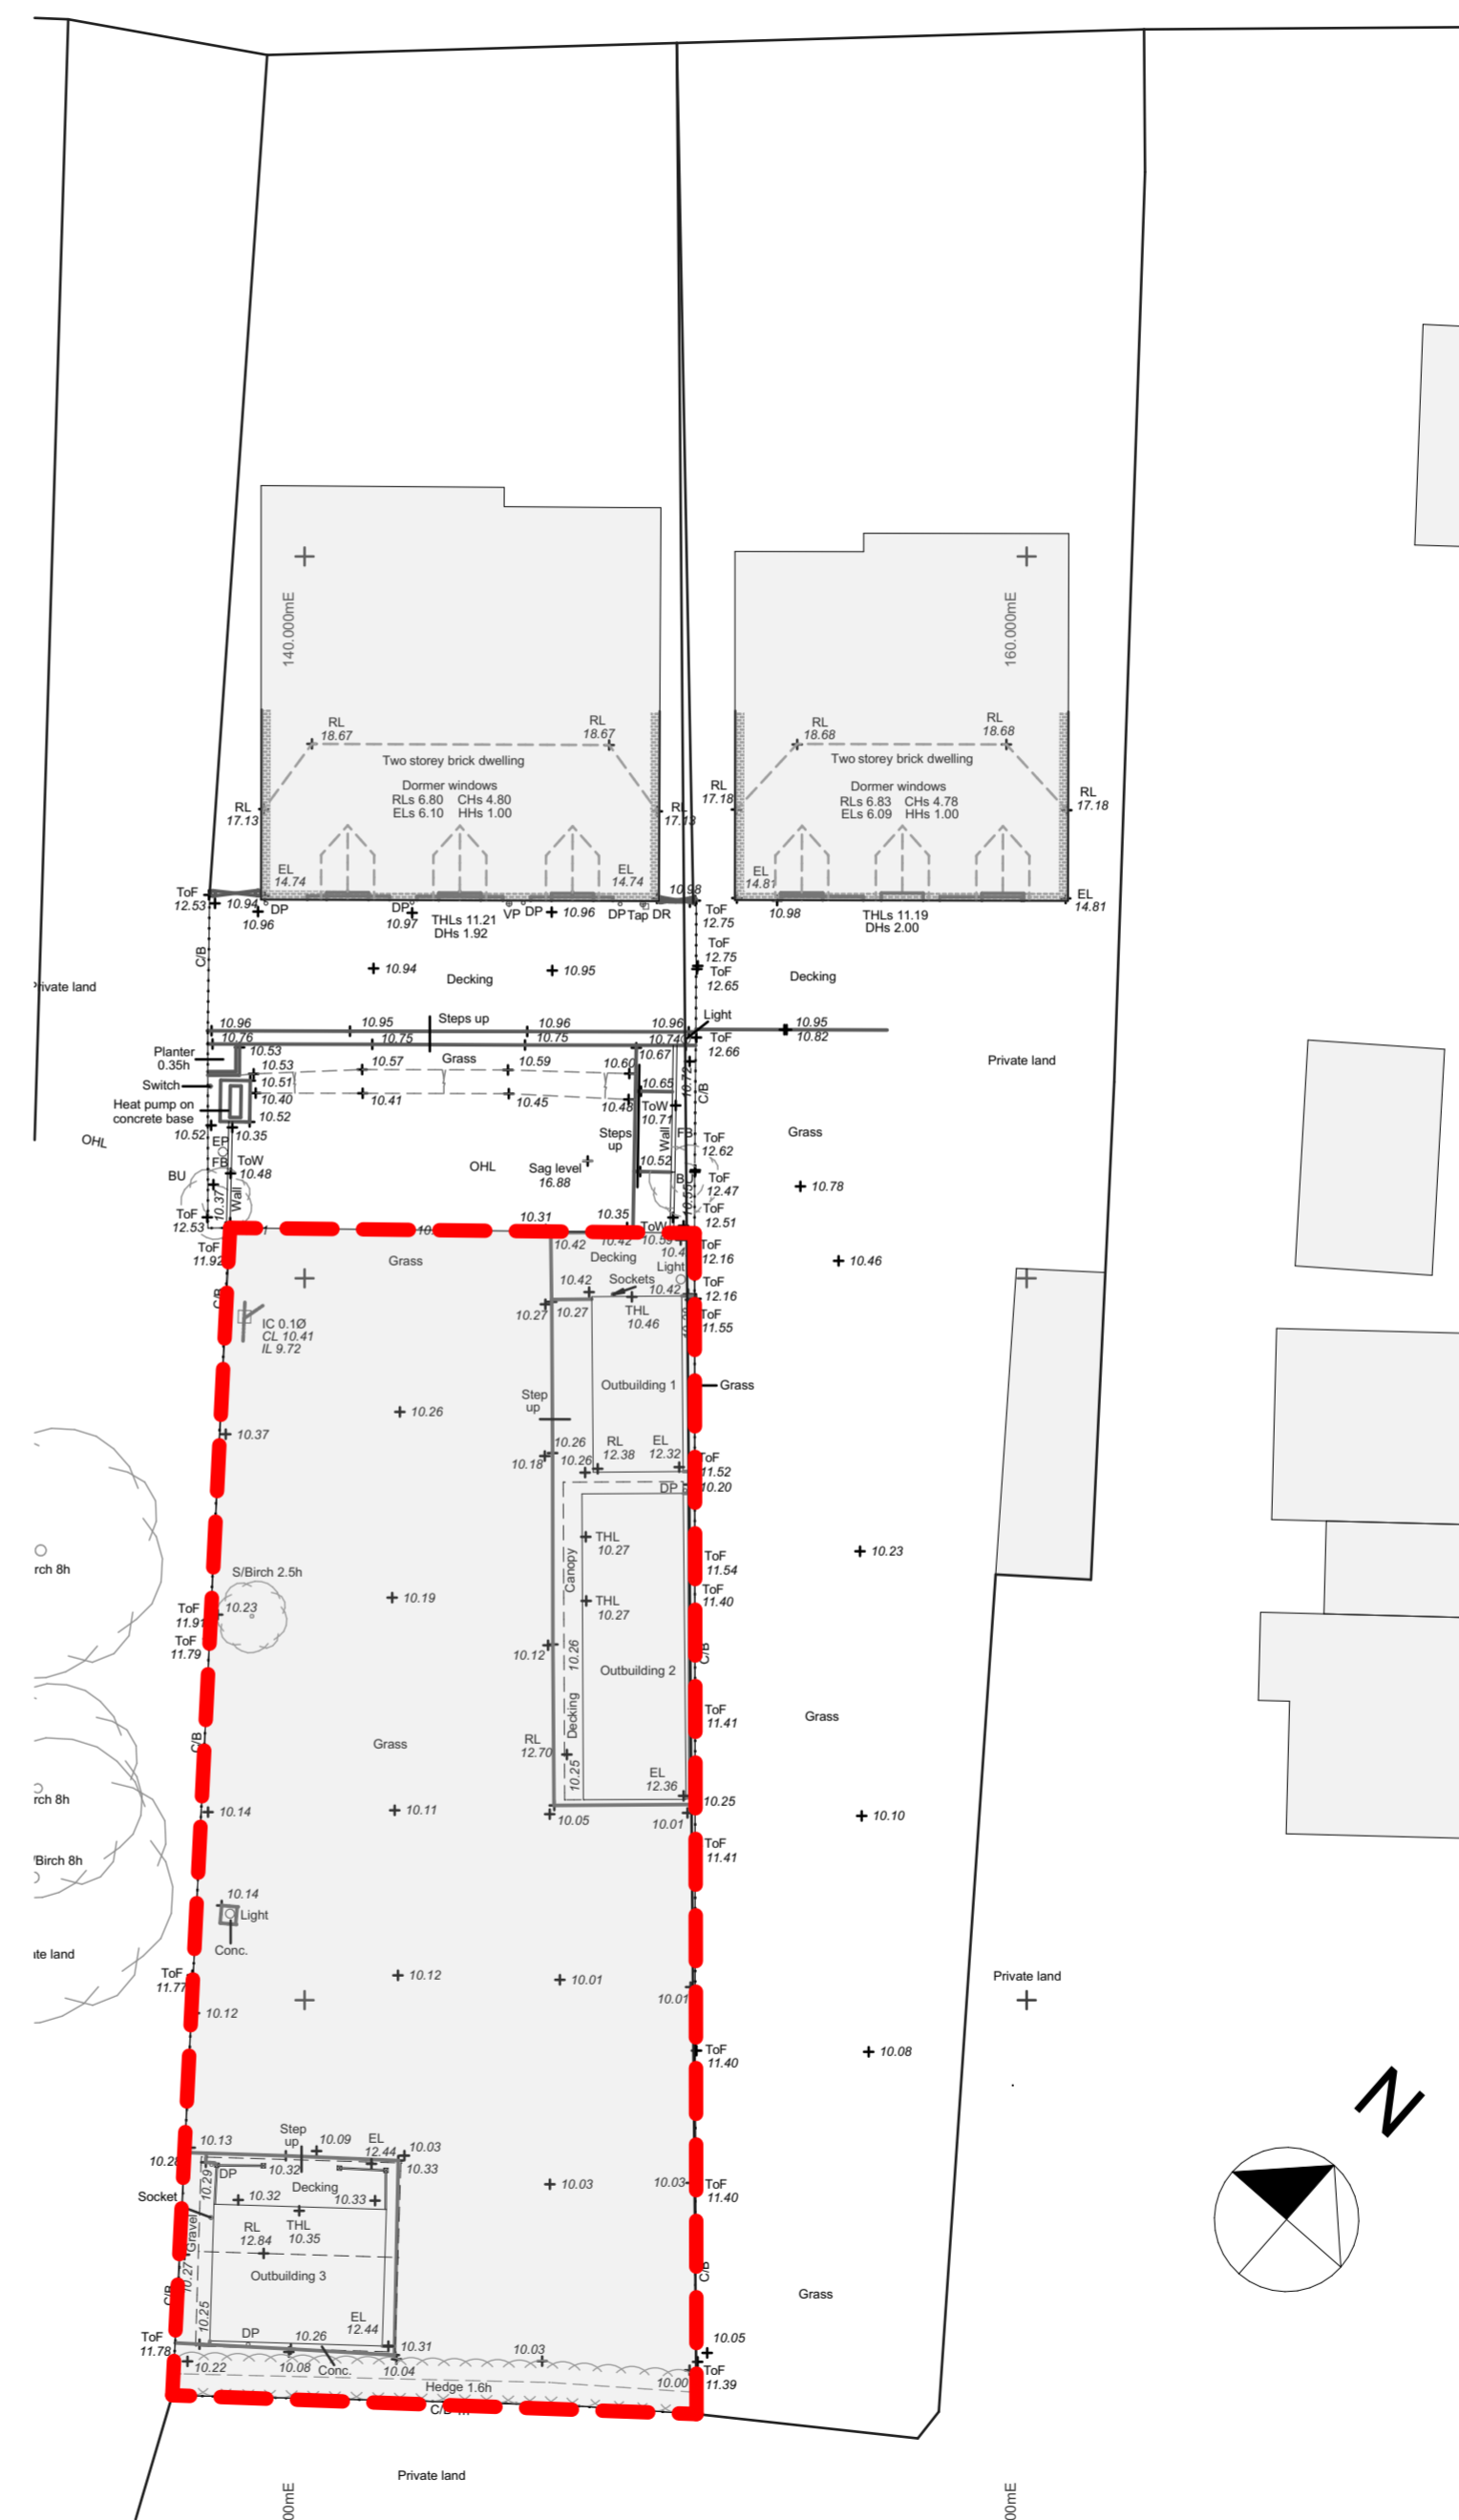

 indicates area of land requiring change of use from agricultural land to garden

 Gary Johns Architects

44 SILVER STREET, ELY, CAMBRIDGESHIRE, CB7 4JF
 TEL : +44(0)1353 665374
 E-MAIL : info@johnsarchitects.co.uk
 WEB : www.johnsarchitects.co.uk

CLIENT
 Mr. & Mrs. Glover
 2A The Drove
 Barroway Drove
 PE38 0AJ

PROJECT
 Retrospective planning application for garden change of use and outbuildings
 2A The Drove
 Barroway Drove PE38 0AJ

DRAWING TITLE
 Block Plans As Existing and As Proposed

| | | | |
|----------------|--------------------|---------------------|----------|
| DRAWING STATUS | DRAWING SCALE @ A2 | | |
| planning | 1:200 | | |
| DRAWN BY | REVIEWED BY | DATE OF FIRST ISSUE | |
| GJ | GJ | 27-06-22 | |
| PROJECT NUMBER | WORK STAGE | DRAWING NUMBER | REVISION |
| 22-LG | 3 | 09 | |

block plan as existing (1:200)



block plan as proposed (1:200)

