


PROPOSED PART GROUND FLOOR 1:50 @ A2

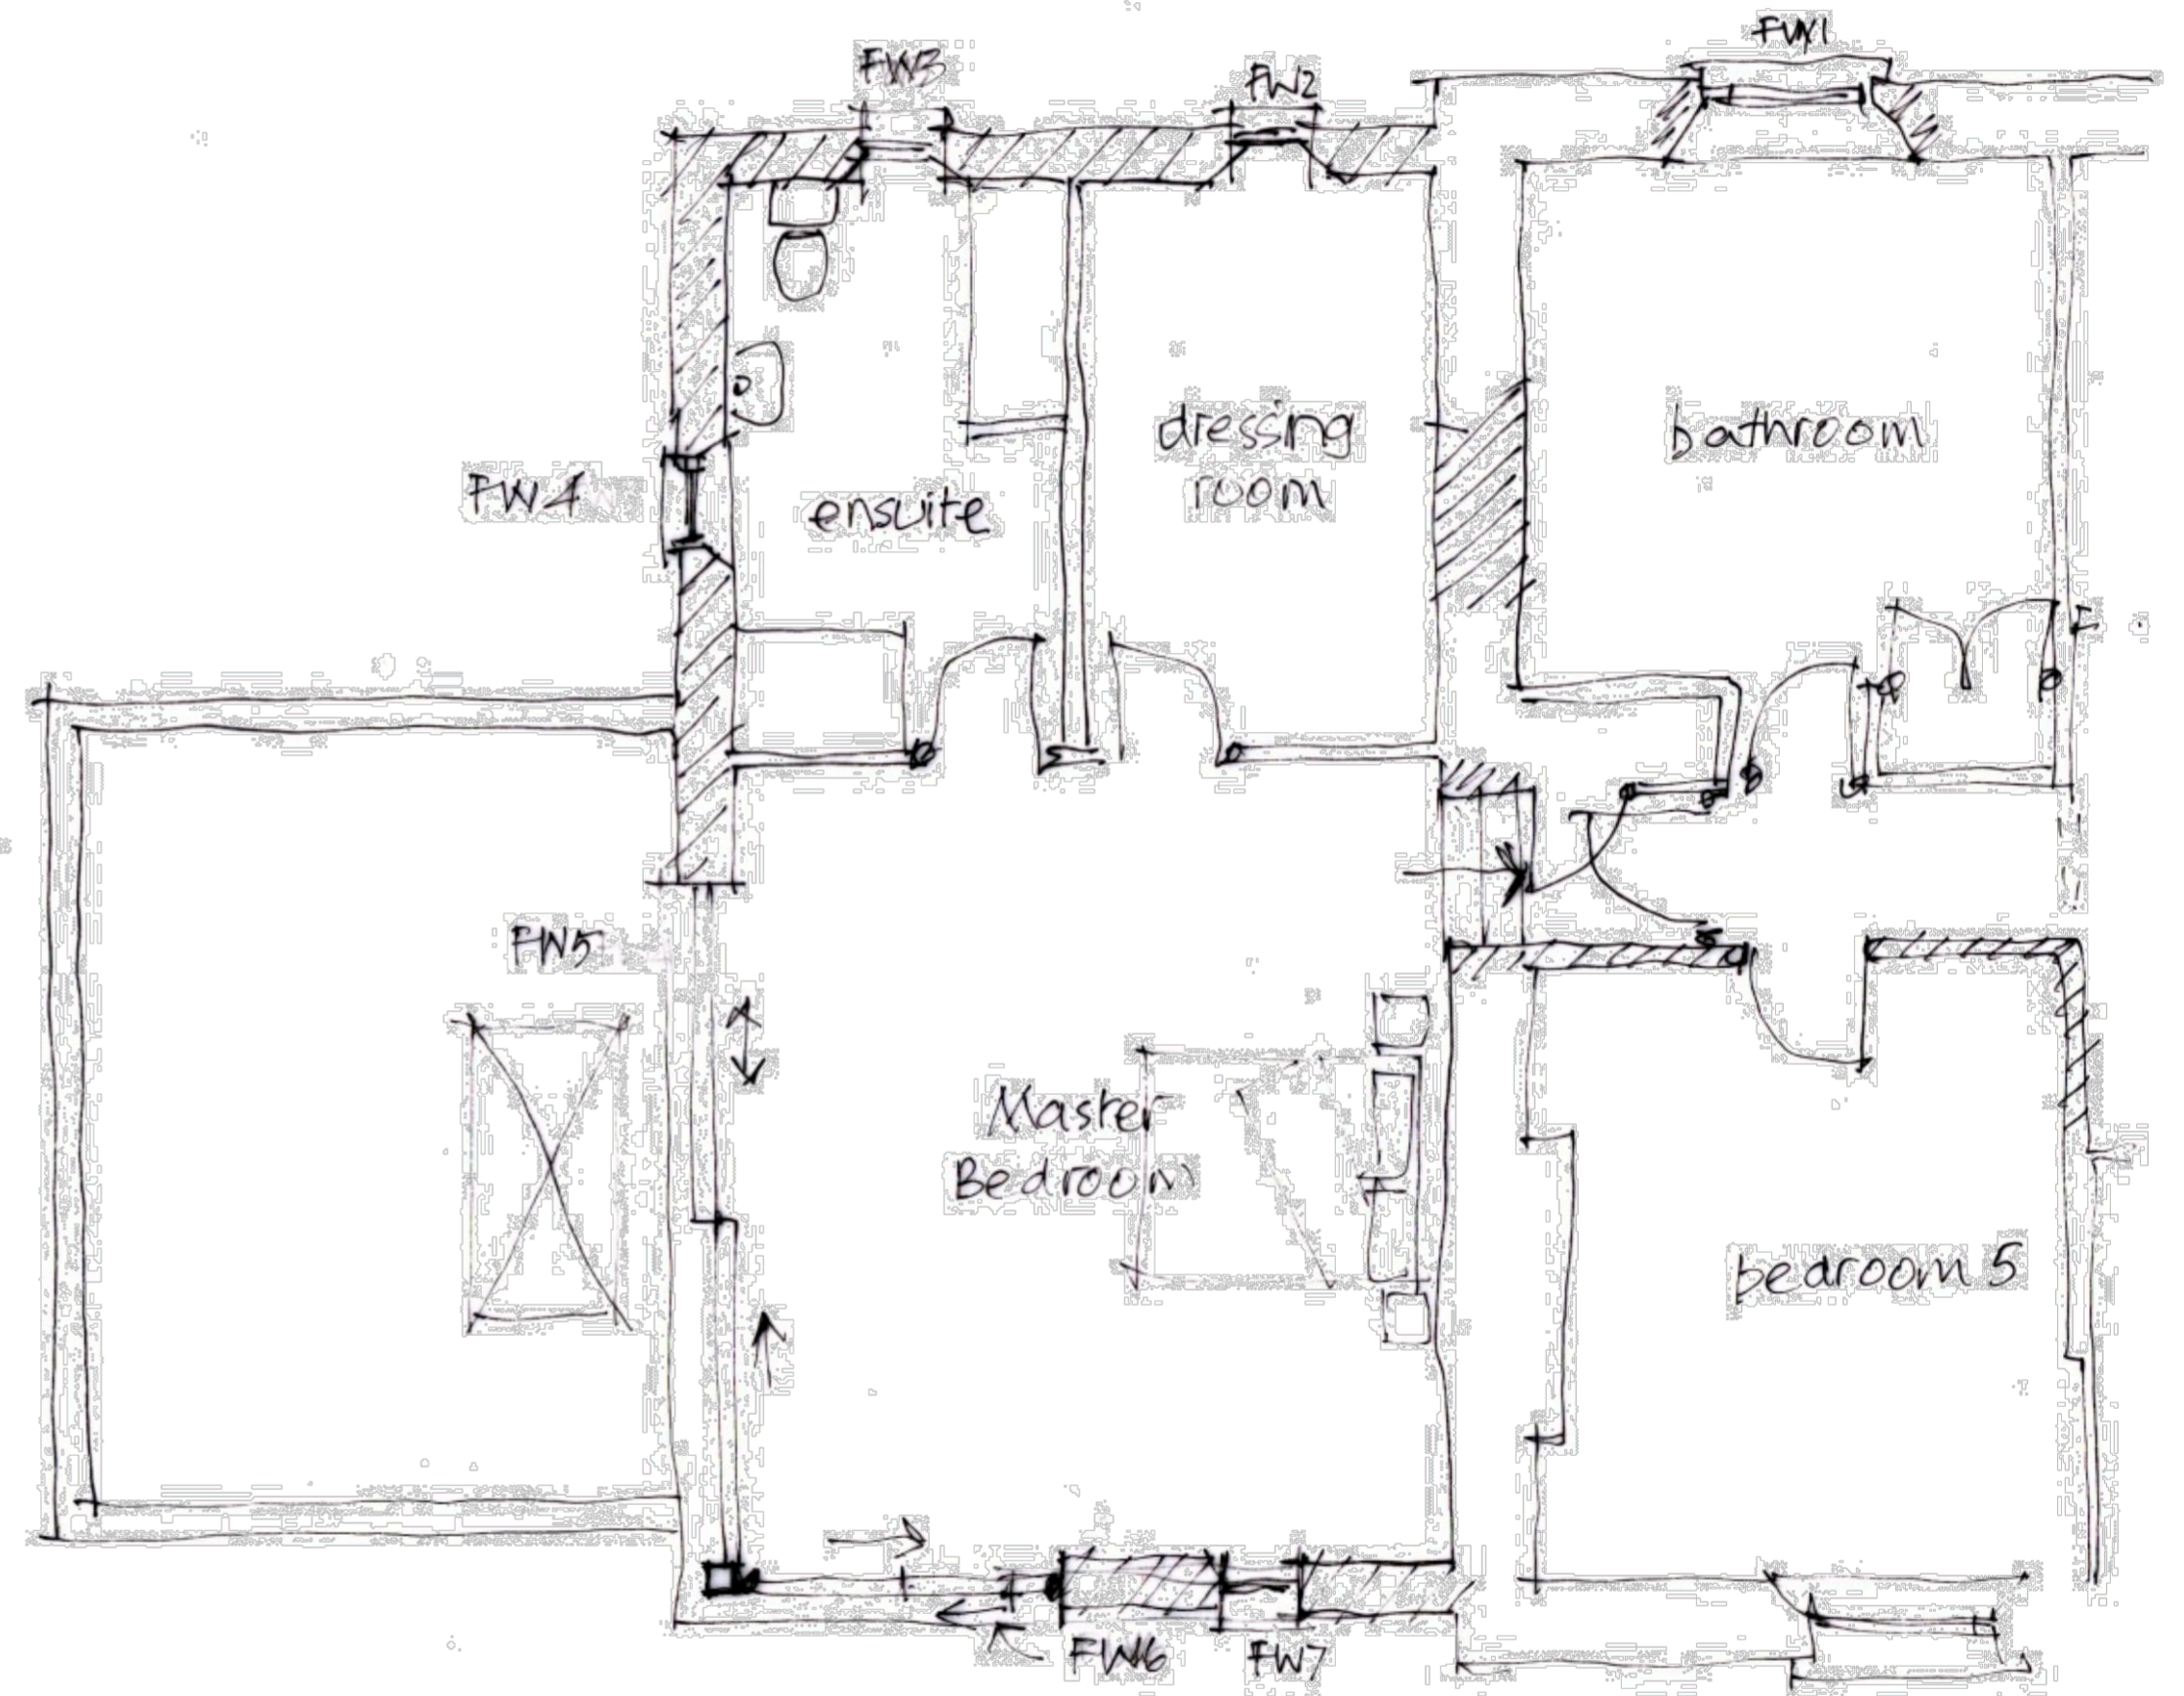

PROPOSED PART FIRST FLOOR 1:50 @ A2

WHIDOWN DESIGN
 MR Woodham Road, Tipton, West Midlands B26 8PE
 PROPOSED PLAN
 JUN 22 150 @ A2 JW20-211