



**6 North**  
1 : 100



**4 East**  
1 : 100



**5 South**  
1 : 100




**2 West**  
1 : 100




**3 First Floor**  
1 : 50



**7 Site**  
1 : 100

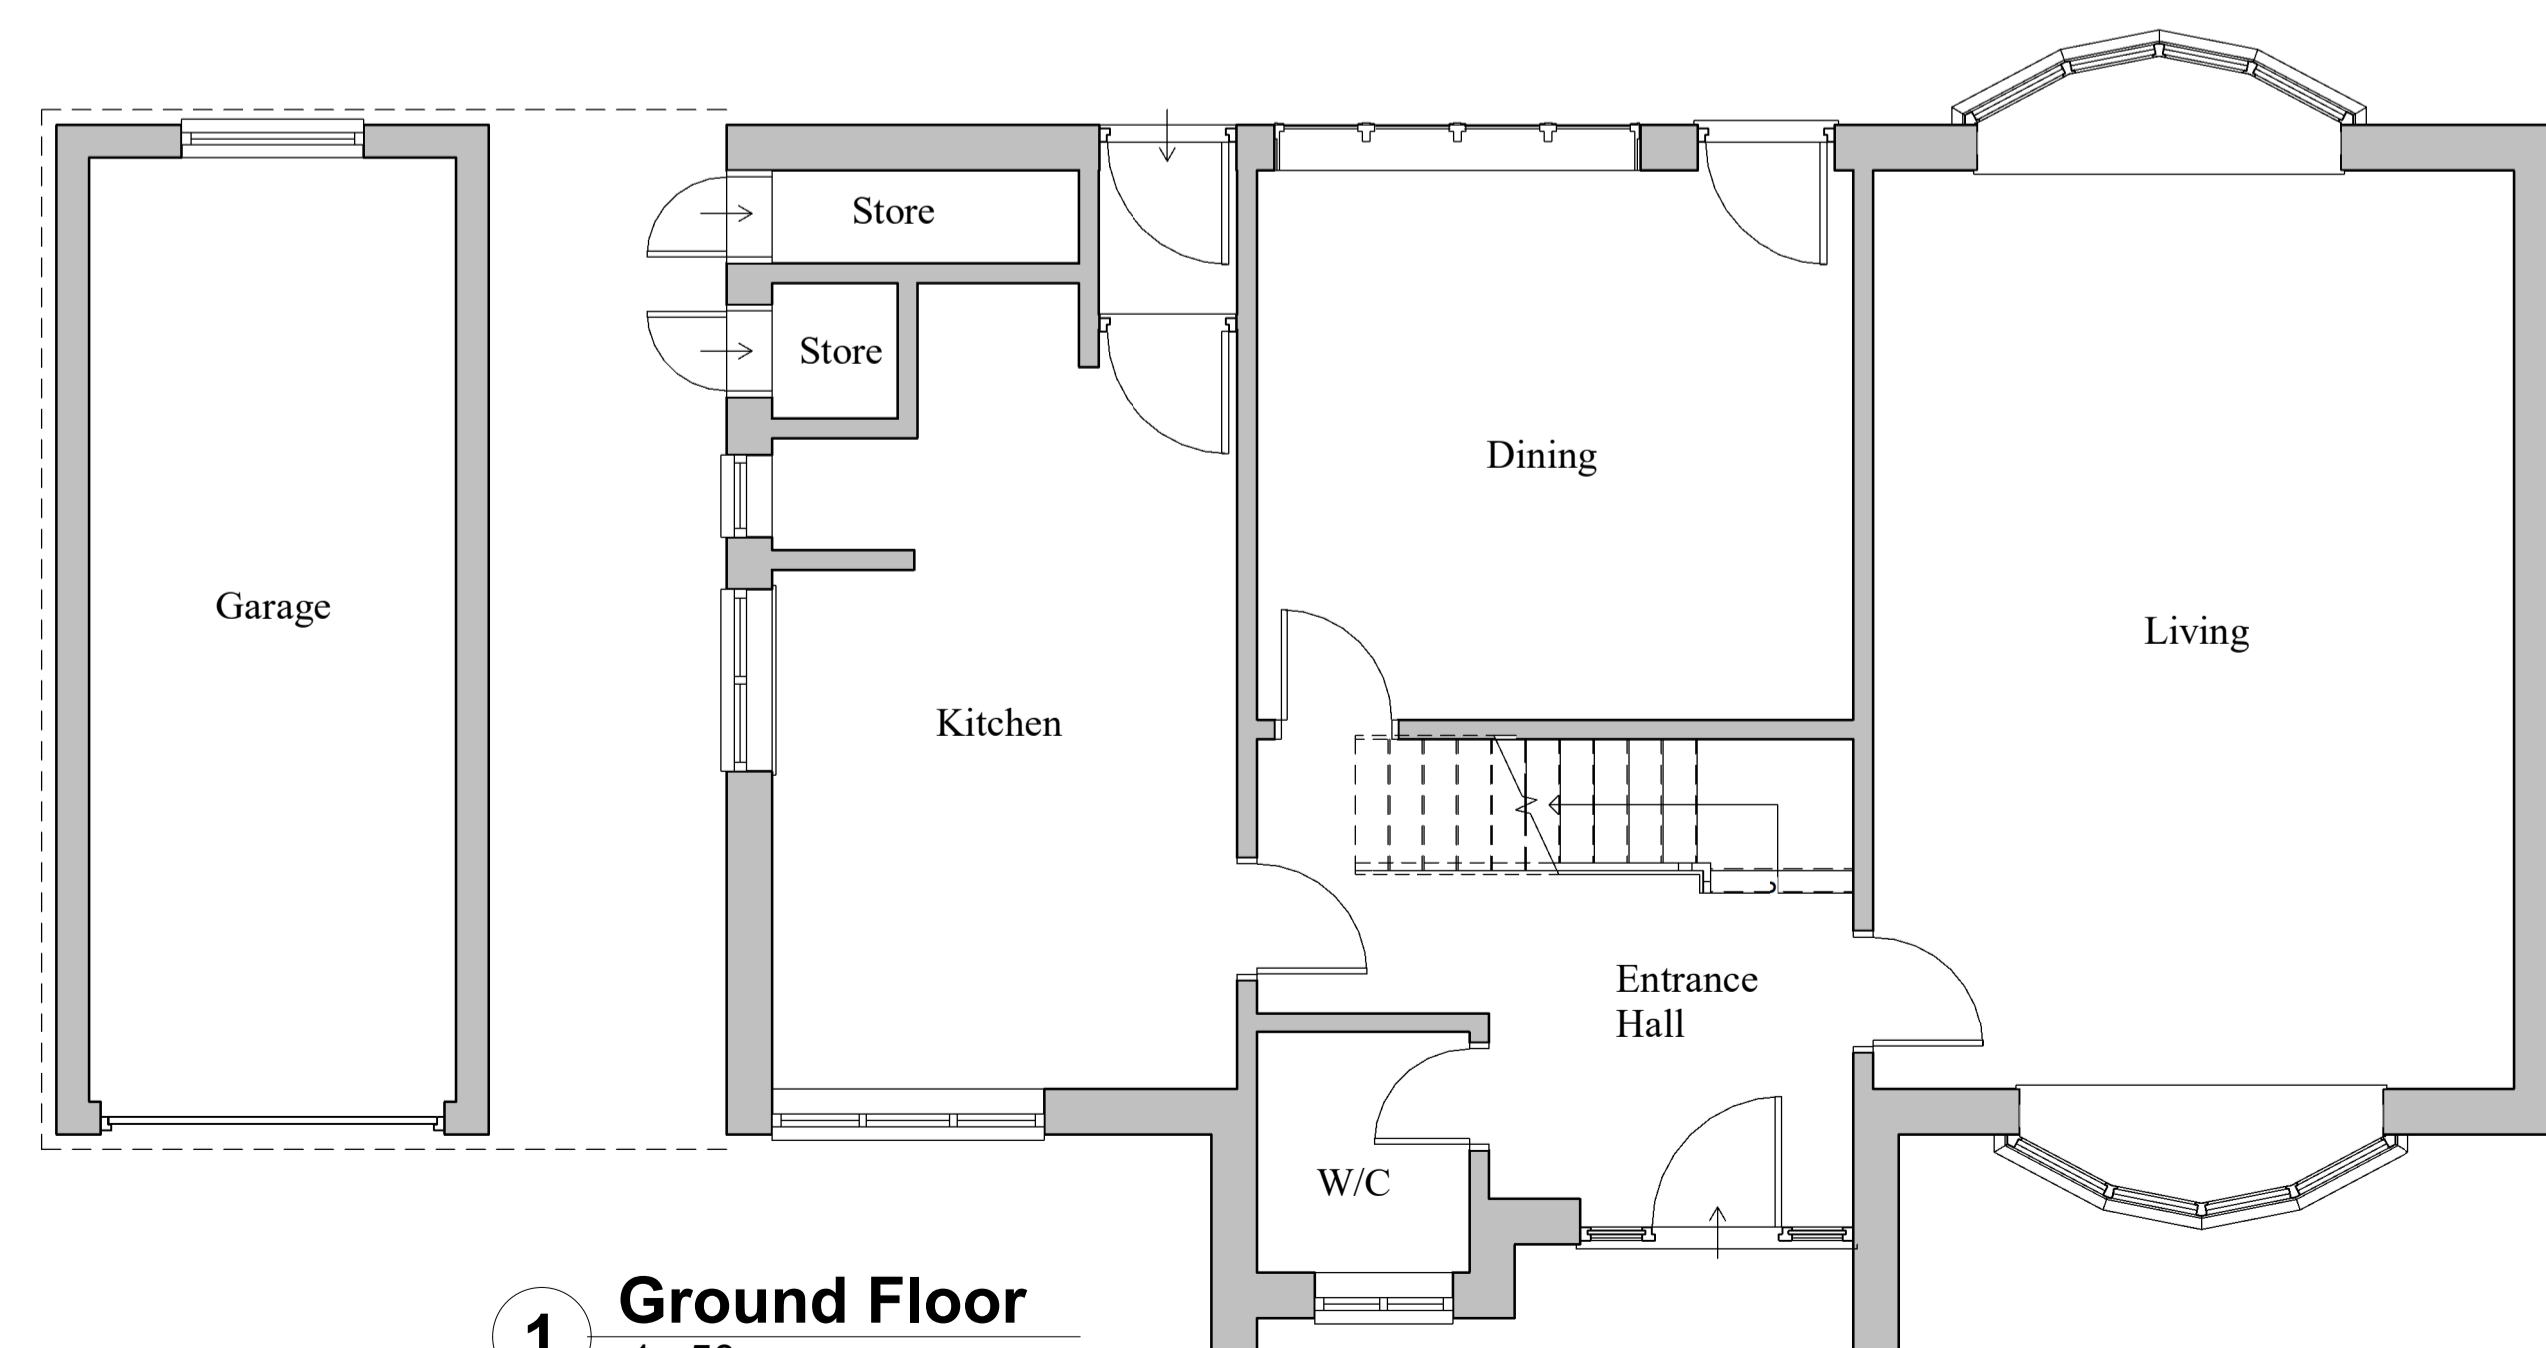

**1 Ground Floor**  
1 : 50

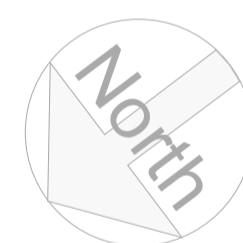

Rev: -	Description: -	Date: -
--------	----------------	---------

  
**EMERALD**  
 EMERALD ARCHITECTURAL DESIGN LTD

Status: Preliminary Design Stage

Project:  
Mr & Mrs Dunne  
Cubbington Heath Farm,  
Leamington Spa  
CV32 6QY

Dwg Title:  
**Existing**

Scale: As indicated	Size: A1	Date: 23/03/2022 17:00:36	Drawn: JF
Dwg No: <b>Ex - 01</b>			Rev: -

  
**CIAT**  
 CHARTERED PRACTICE



**6 North**  
1 : 100




**4 East**  
1 : 100



**5 South**  
1 : 100





**2 West**  
1 : 100

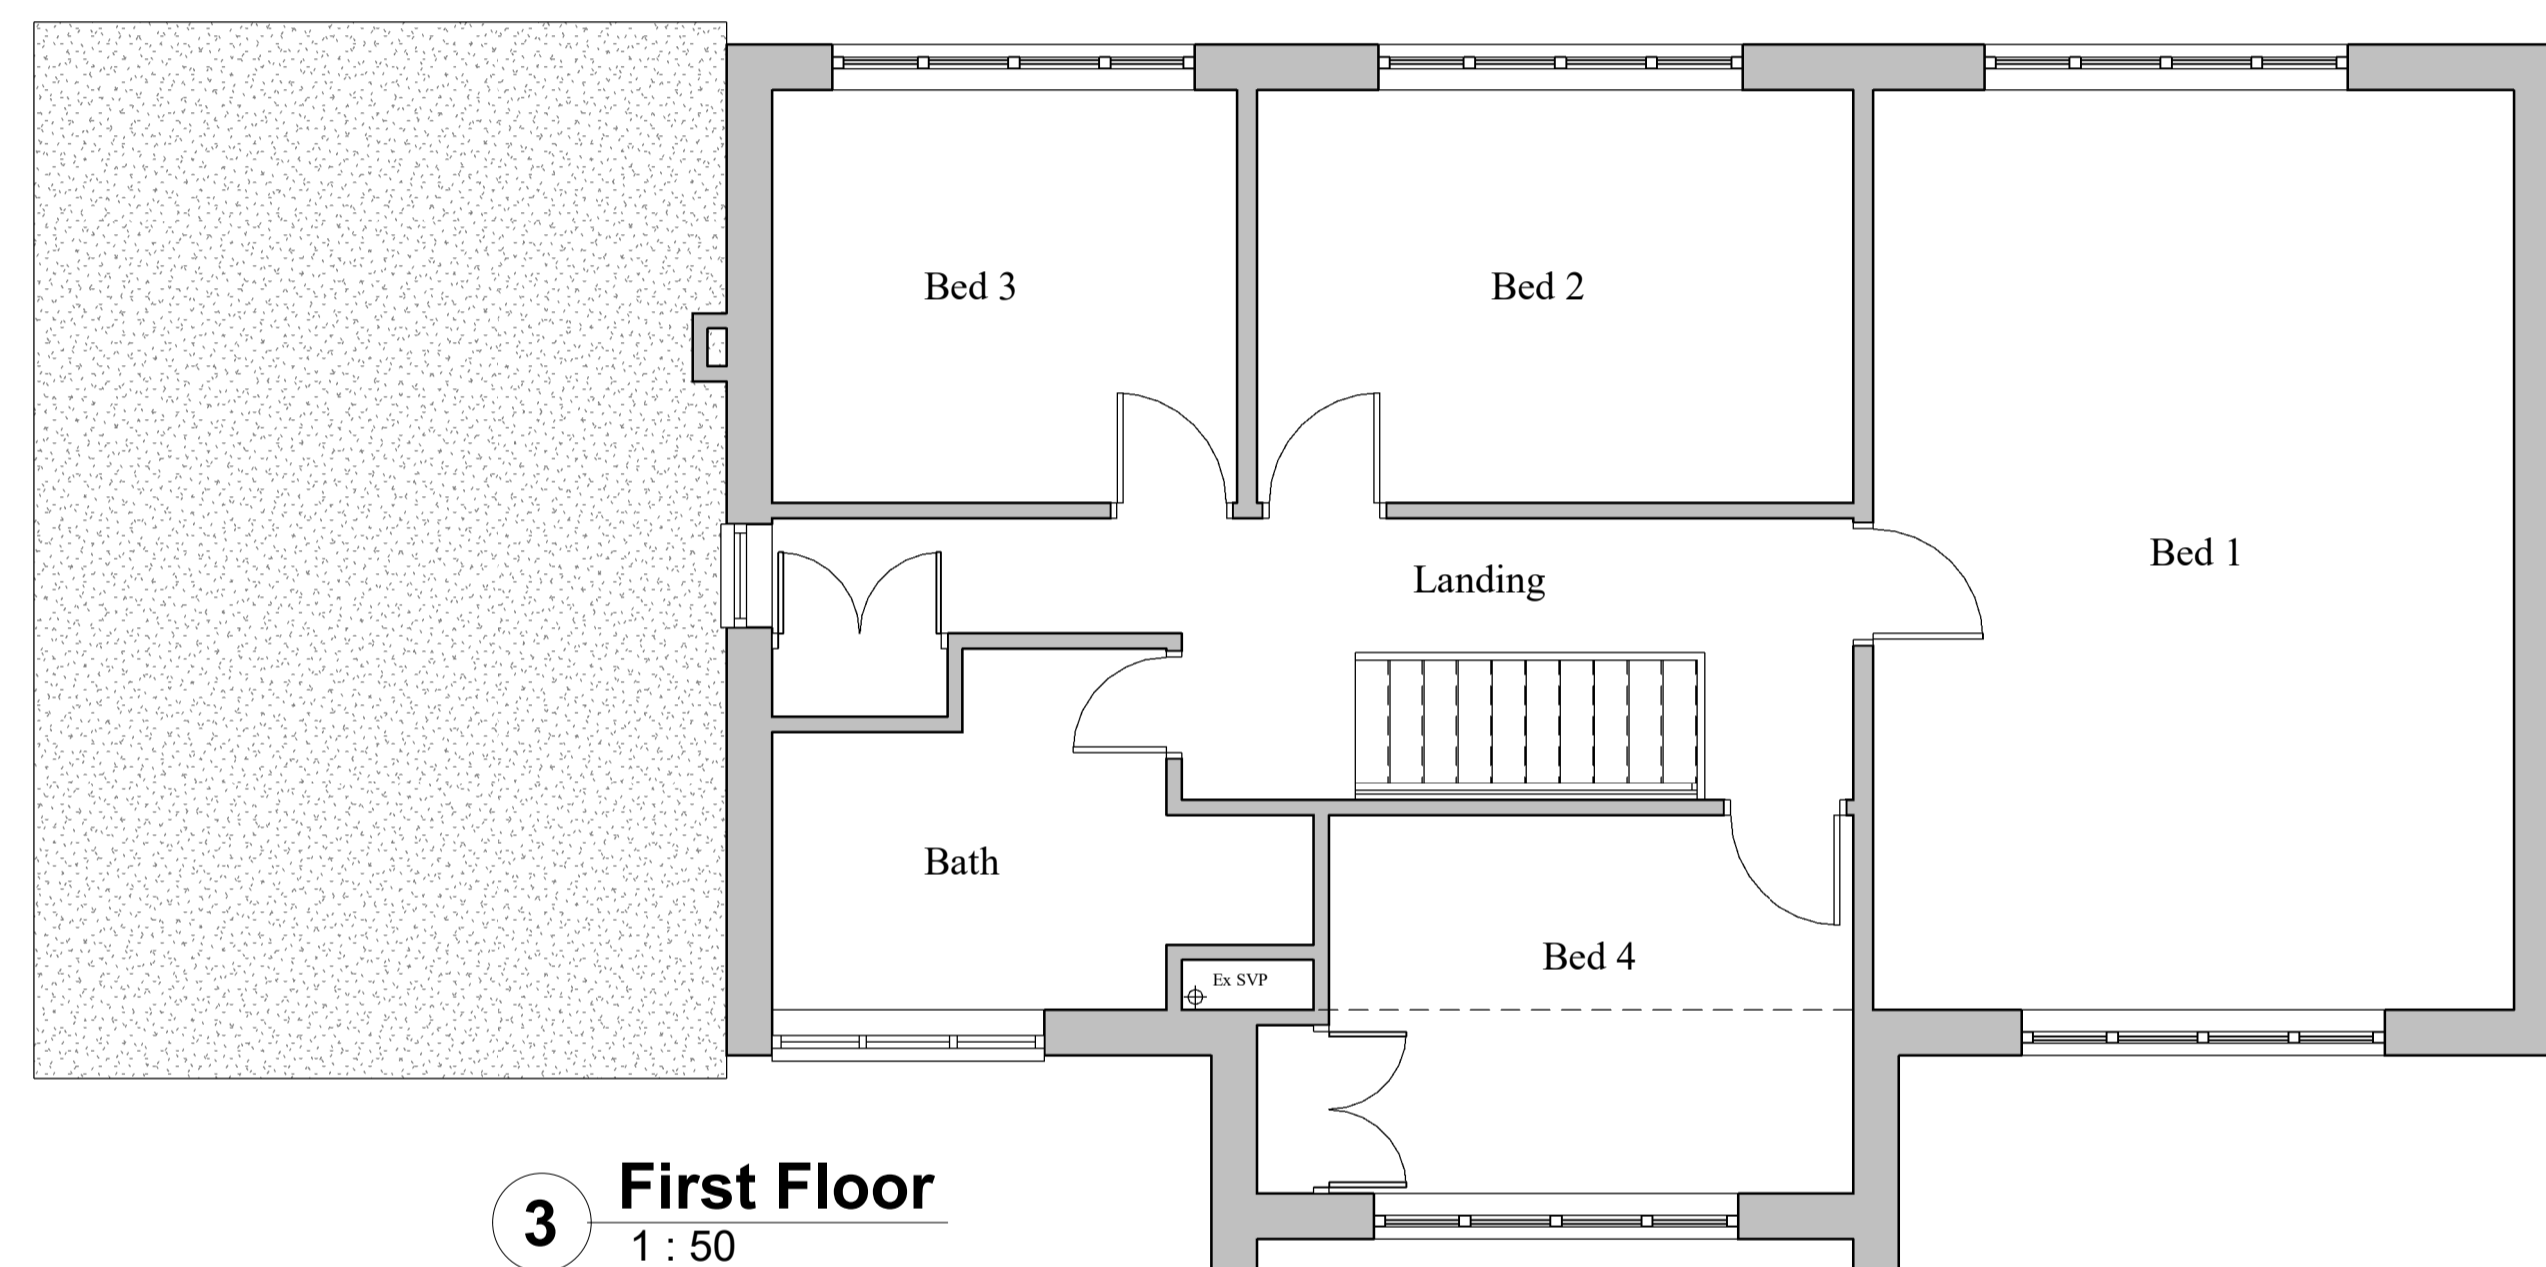

**3 First Floor**  
1 : 50



**7 Site**  
1 : 100

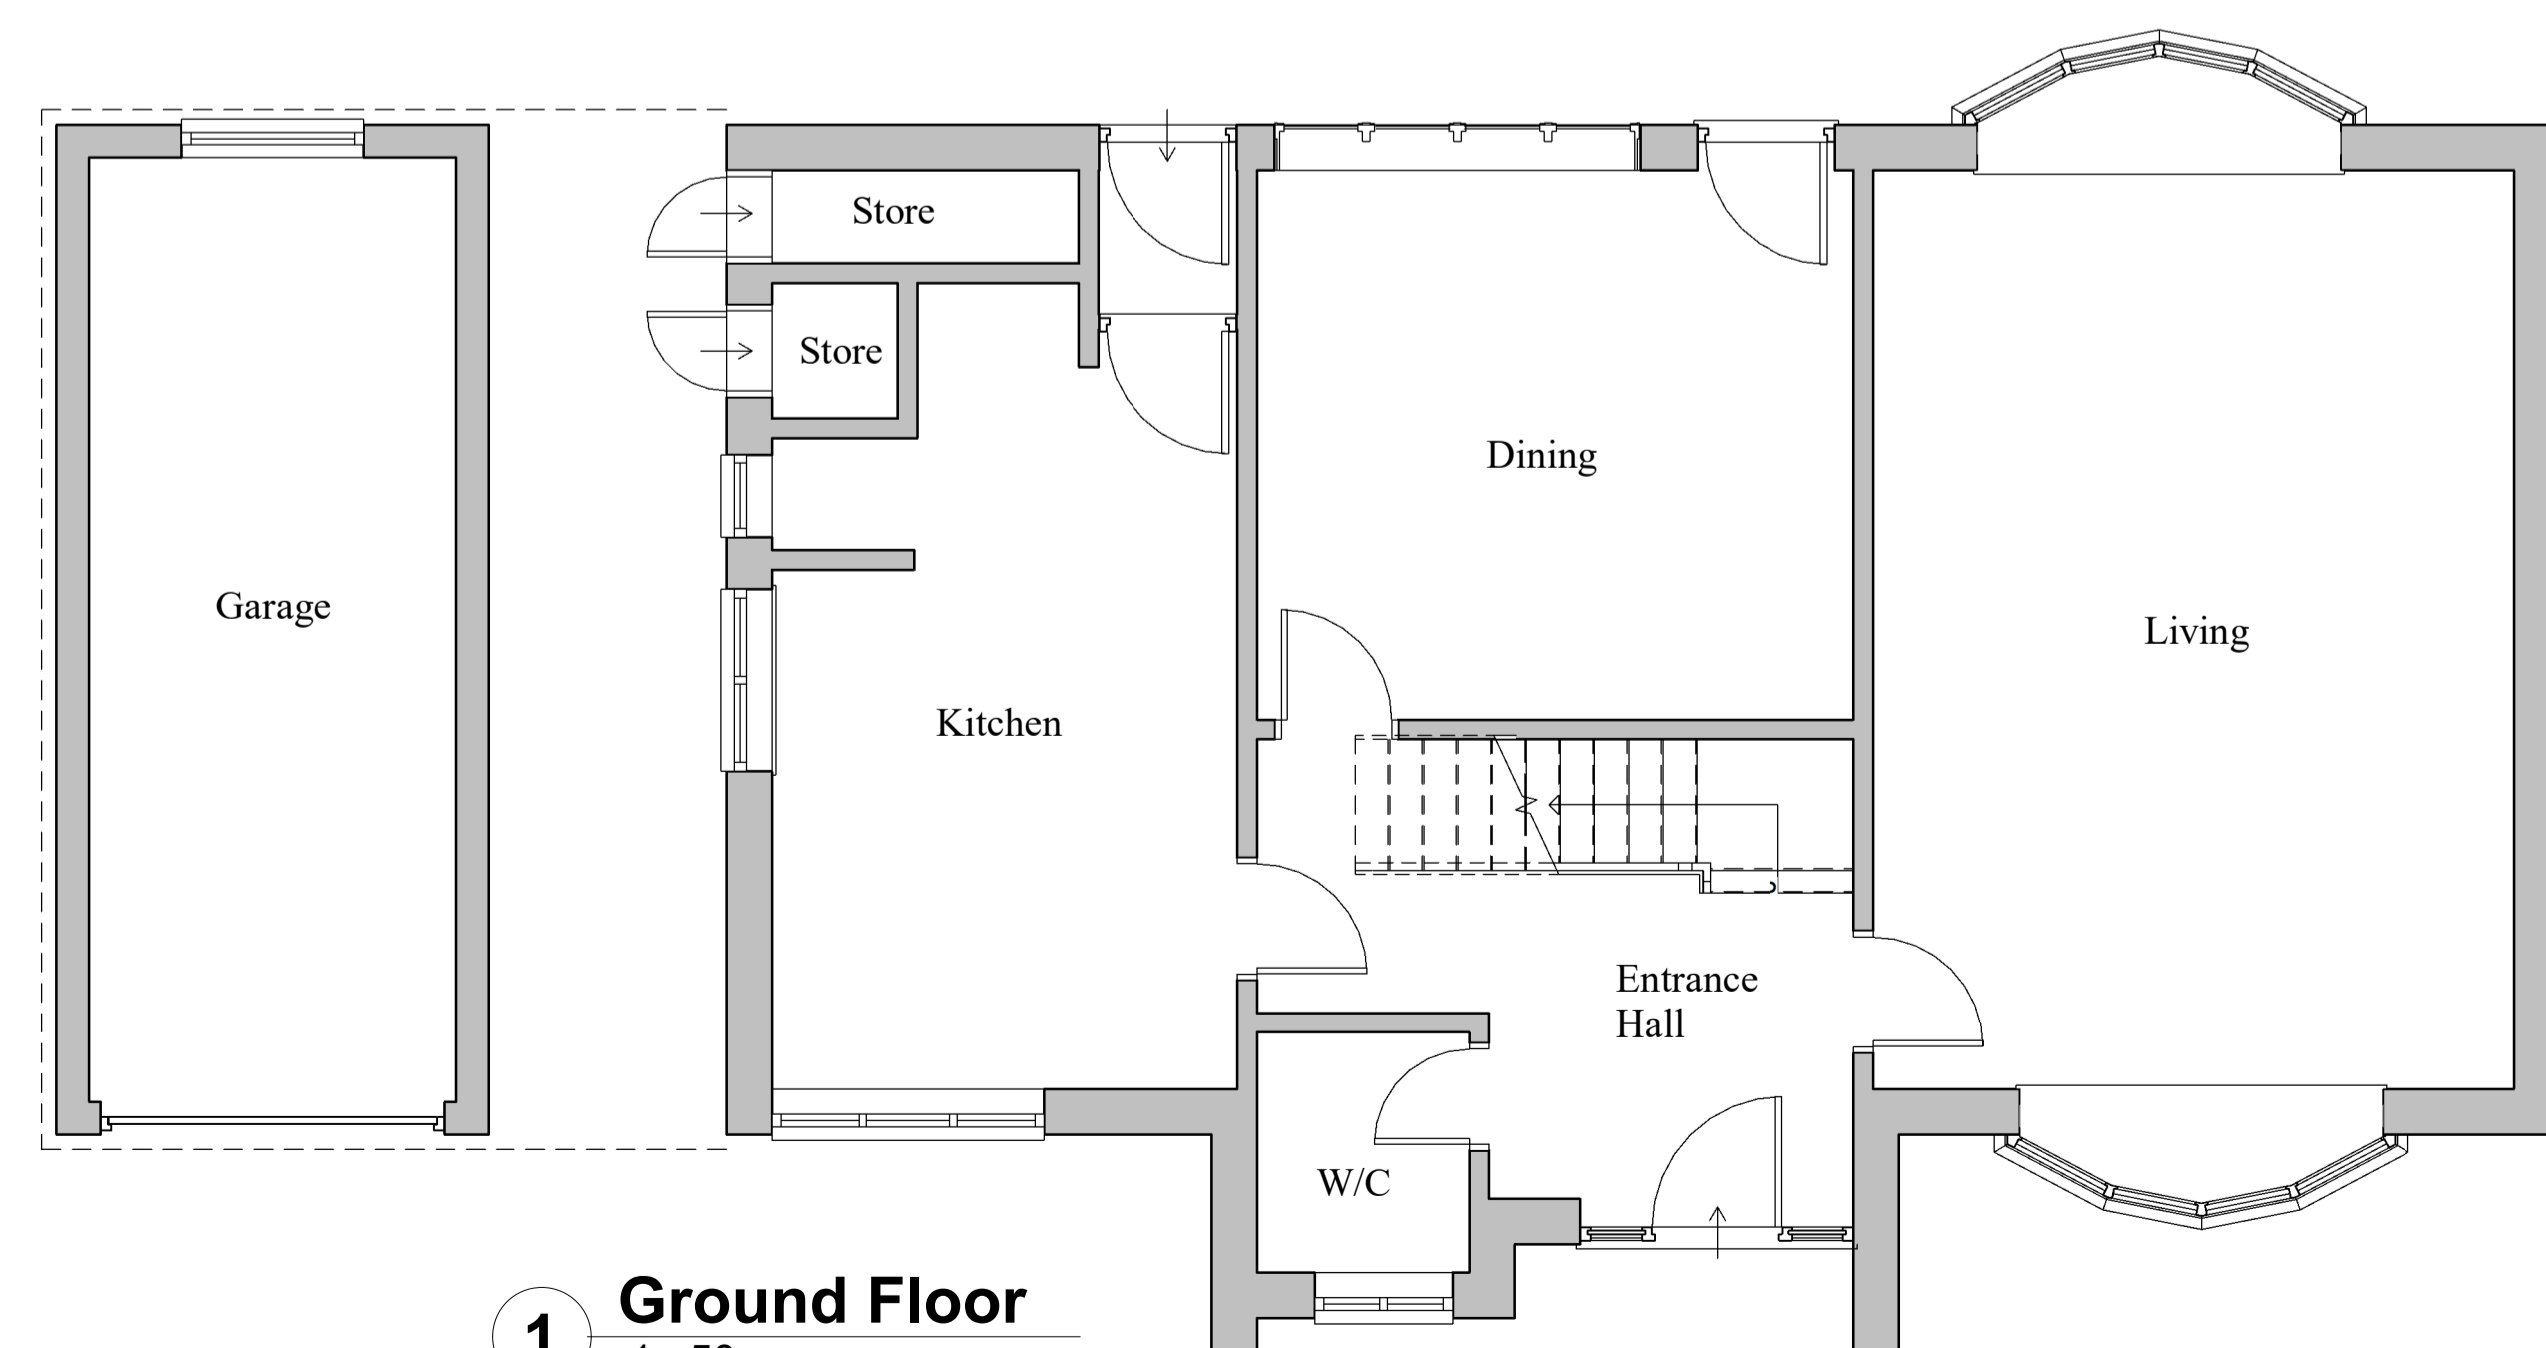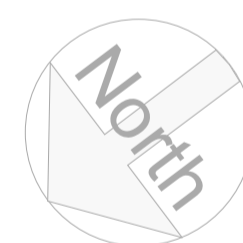

**1 Ground Floor**  
1 : 50



Rev: -	Description: -	Date: -
--------	----------------	---------

  
**EMERALD**  
 EMERALD ARCHITECTURAL DESIGN LTD

Status: Preliminary Design Stage

Project: Mr & Mrs Dunne  
Cubbington Heath Farm,  
Leamington Spa  
CV32 6QY

Dwg Title: Existing

Scale: As indicated	Size: A1	Date: 23/03/2022 17:00:36	Drawn: JF
Dwg No: Ex - 01			Rev: -

  
**CIAT**  
 CHARTERED PRACTICE