

First Floor  
2565


Ground Floor  
0



1 North  
1:100



3 South  
1:100

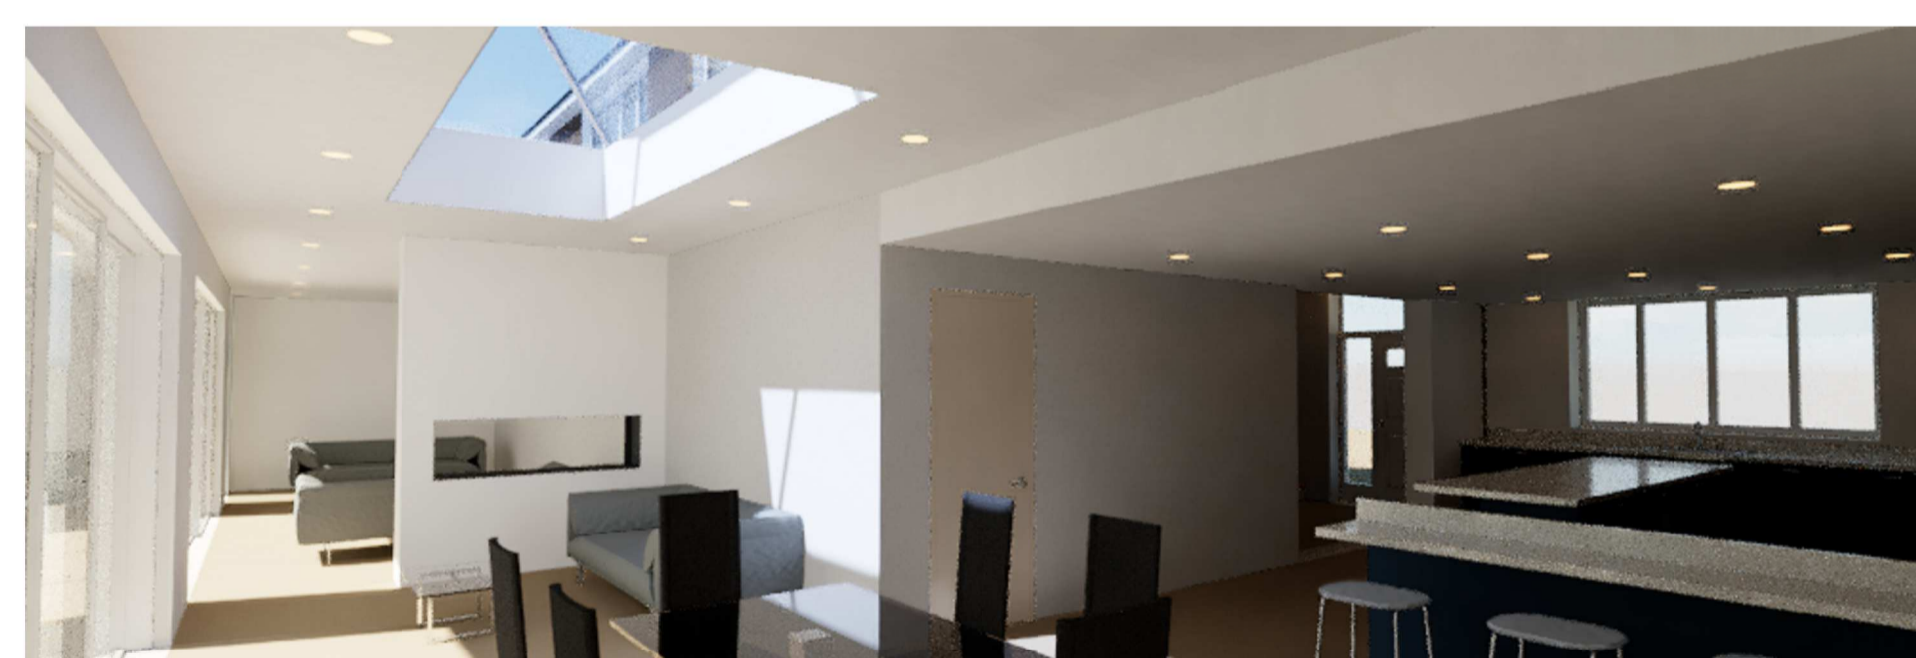

2 East  
1:100



4 West  
1:100



Rev:	Description:	Date:
------	--------------	-------

  
**EMERALD**  
 EMERALD ARCHITECTURAL DESIGN LTD

Status:

Project:  
Mr & Mrs Dunne

Cubbington Heath Farm,  
Leamington Spa  
CV32 6QY

Dwg Title:  
**Proposed - Elevations**

Scale: 1:100	Size: A1	Date: 17/05/2022 14:05:49	Drawn: Author
Dwg No: <b>PR-03</b>			Rev:

  
**CIAT**  
 CHARTERED PRACTICE