



Proposed SOUTH ELEVATION

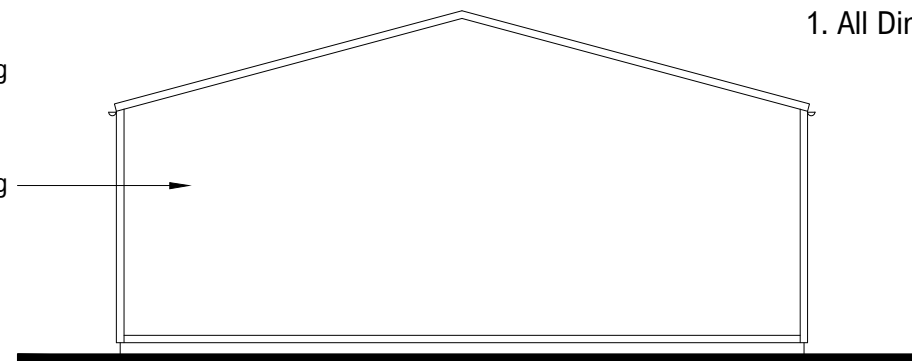


Proposed EAST ELEVATION


NOTES:
1. All Dimensions to be checked on site.

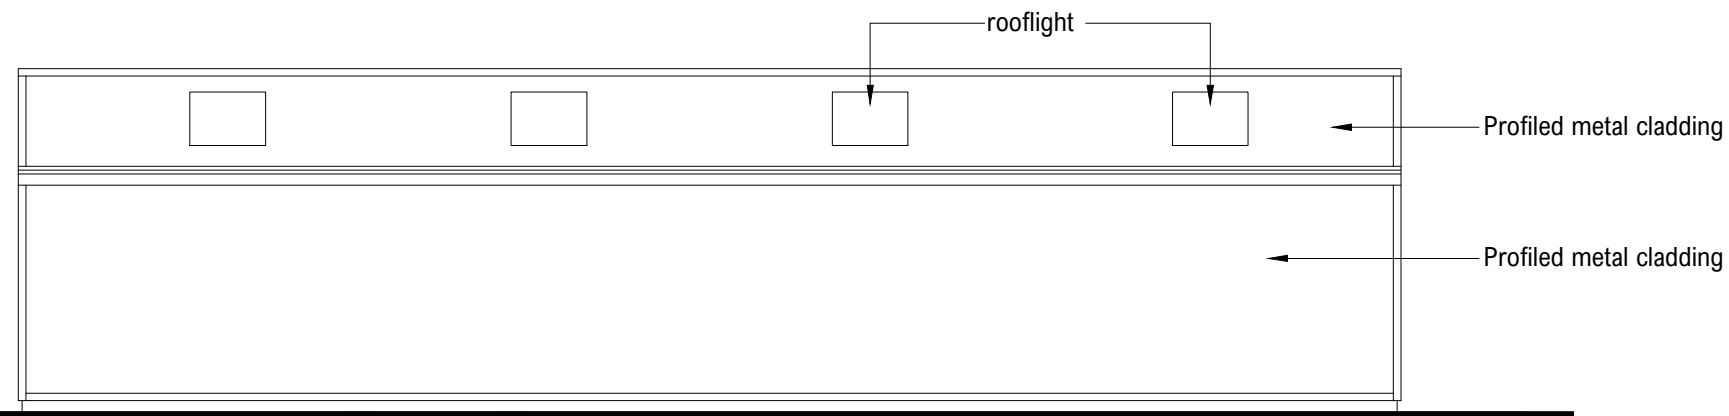

Proposed NORTH ELEVATION

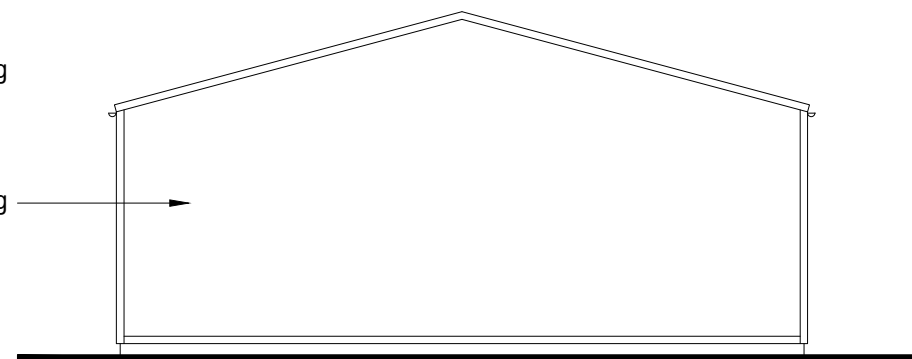

Proposed WEST ELEVATION

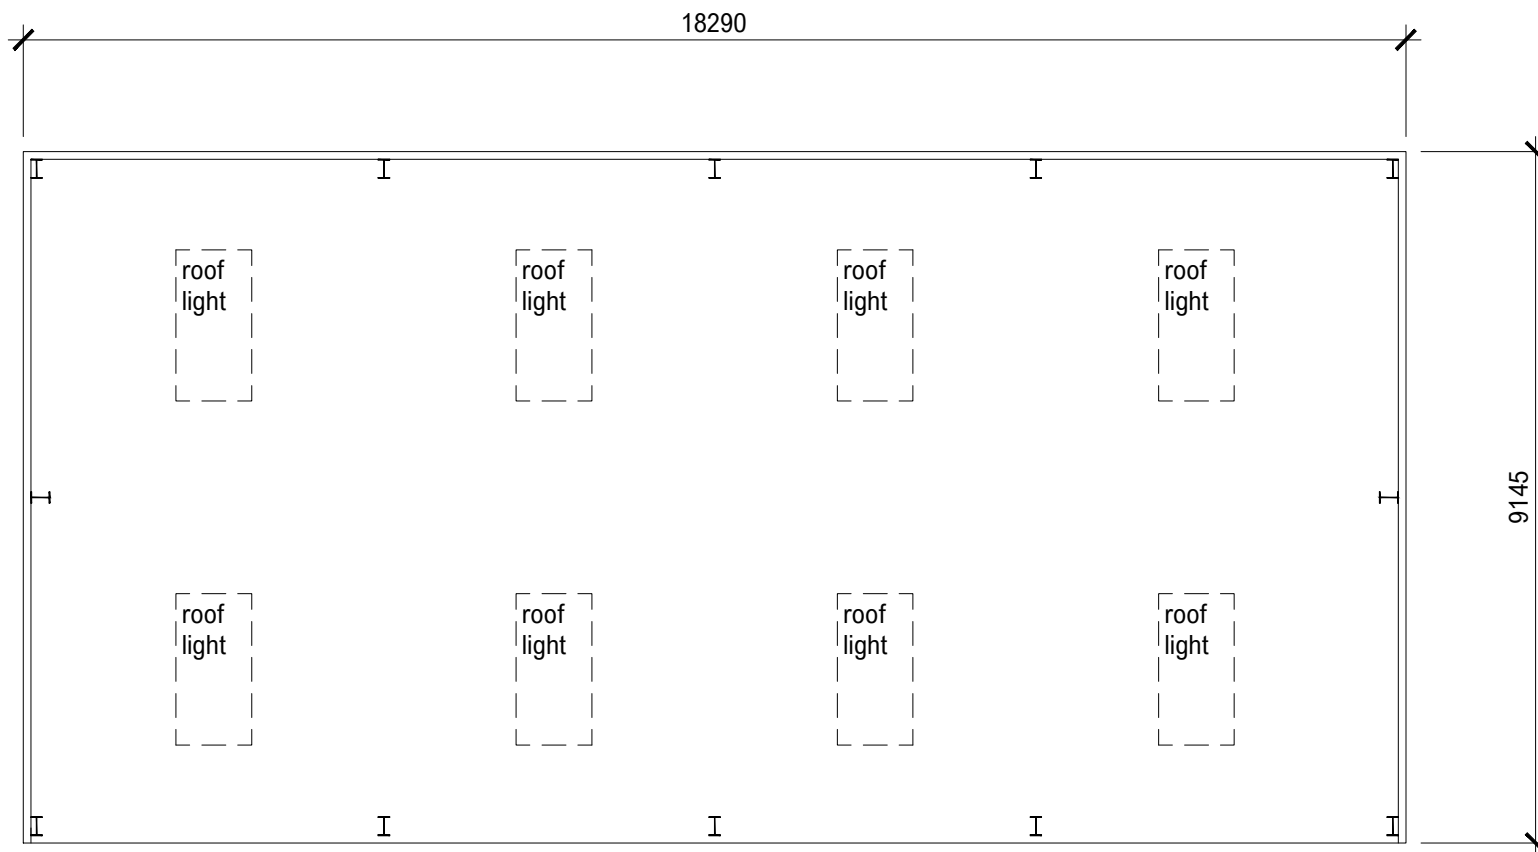

Proposed PLAN

AYTON ARCHITECTURAL SERVICES
tel: 07951 202223 www.aytonachitectural.co.uk

Proposed Agricultural Building
Harelaw Farm : Wolsingham

Proposed Plans & Elevations
1:100 @ A3

(scales may vary on pdf files)

Job No - 21038 - 003