



1:50 @ A1

0 1 2 3 4 5 6 7 8 9 10m


1
2
3
4
5
6
7
8
9
10 m

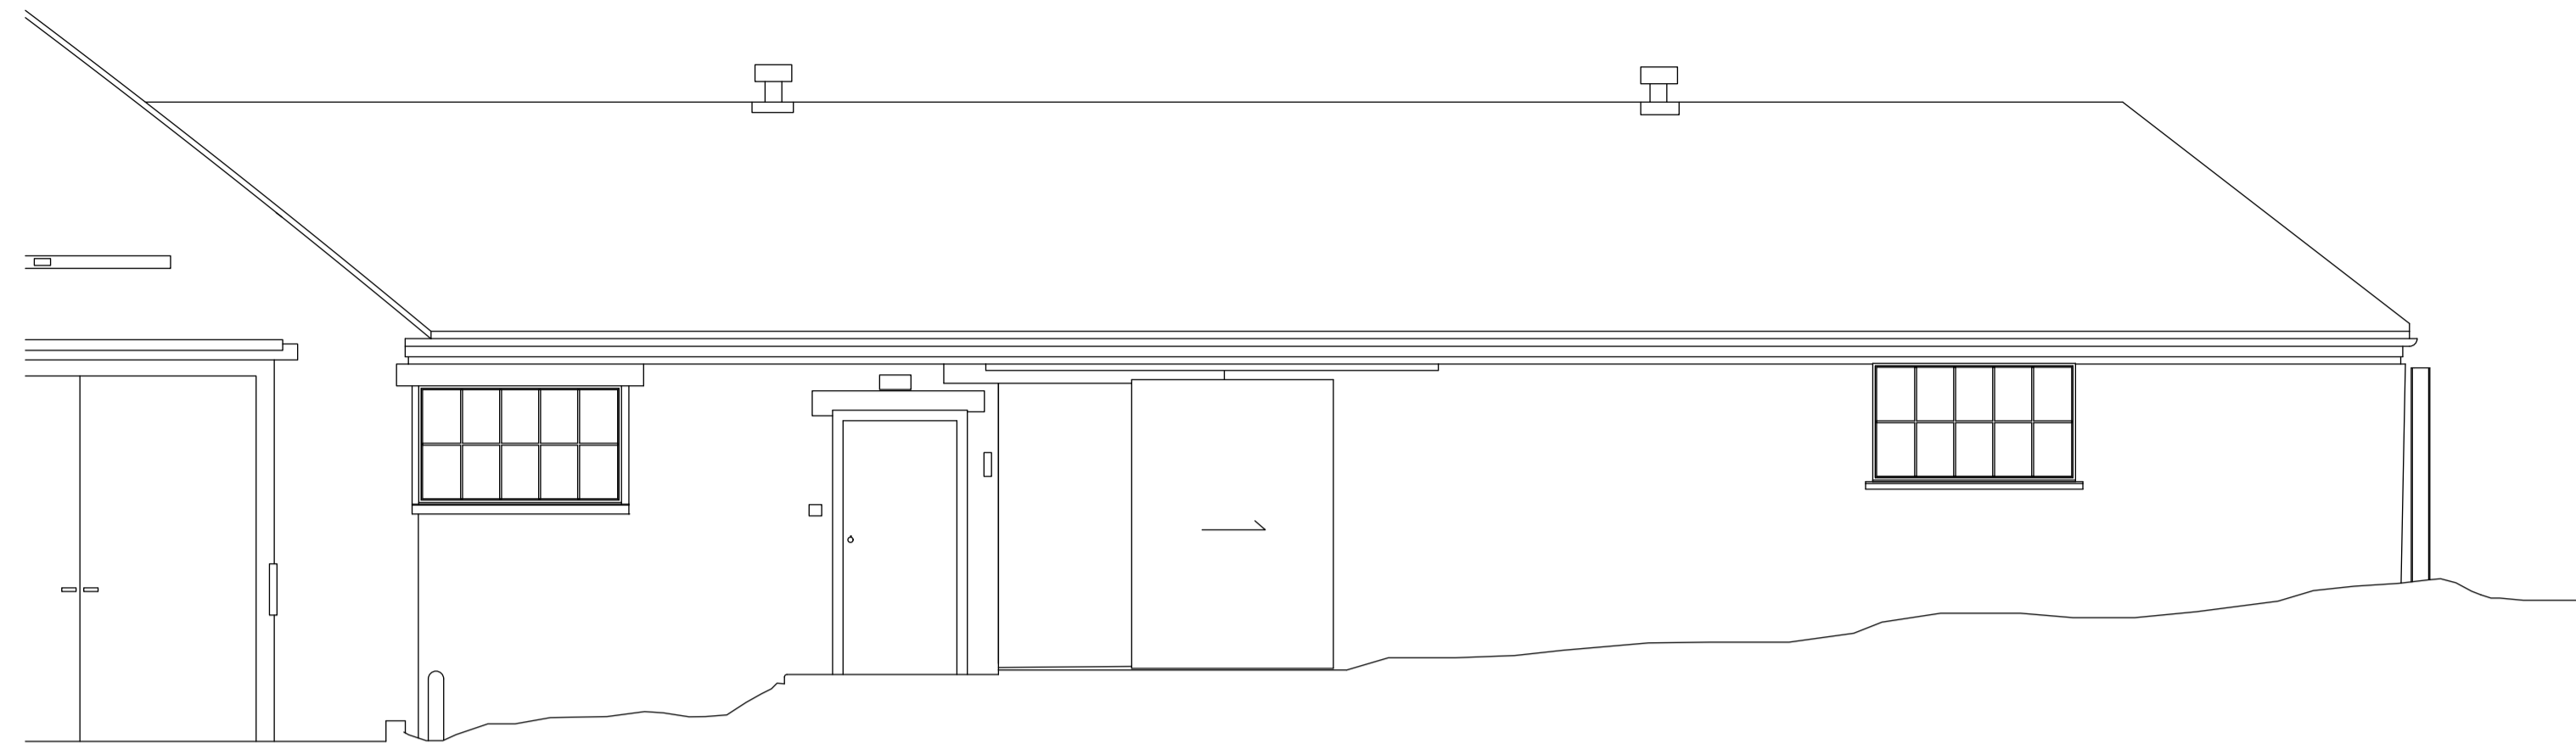


Front (North West) Elevation, Barn 1

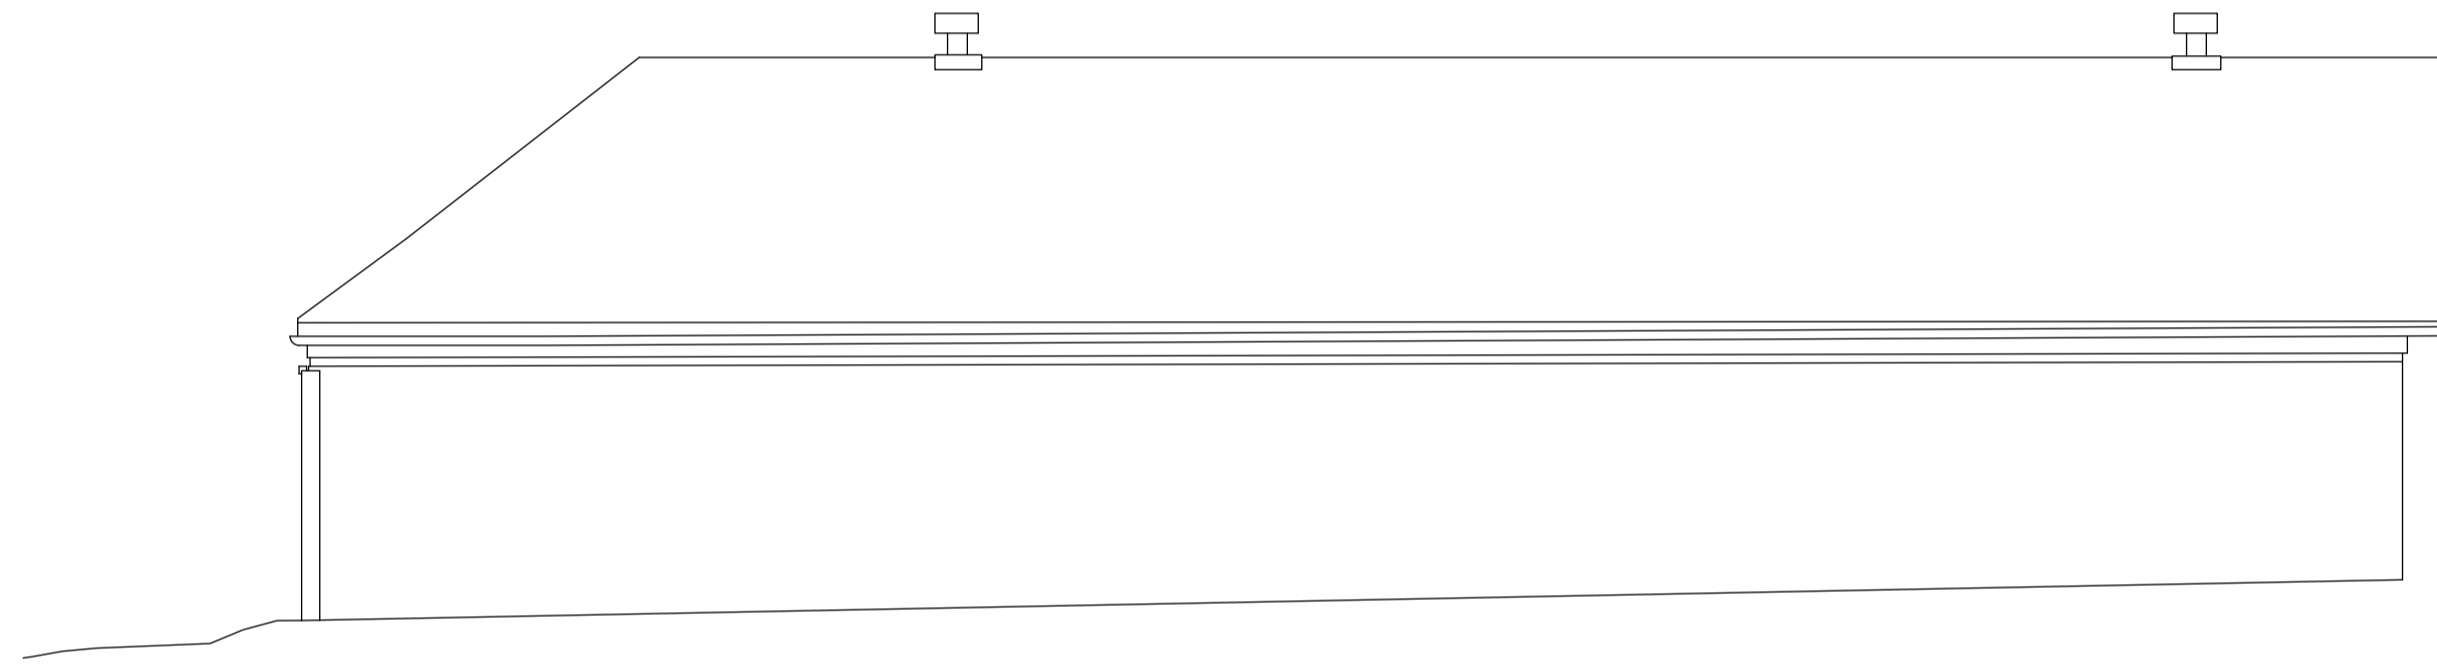

Side (South West) Elevation, Barn 1

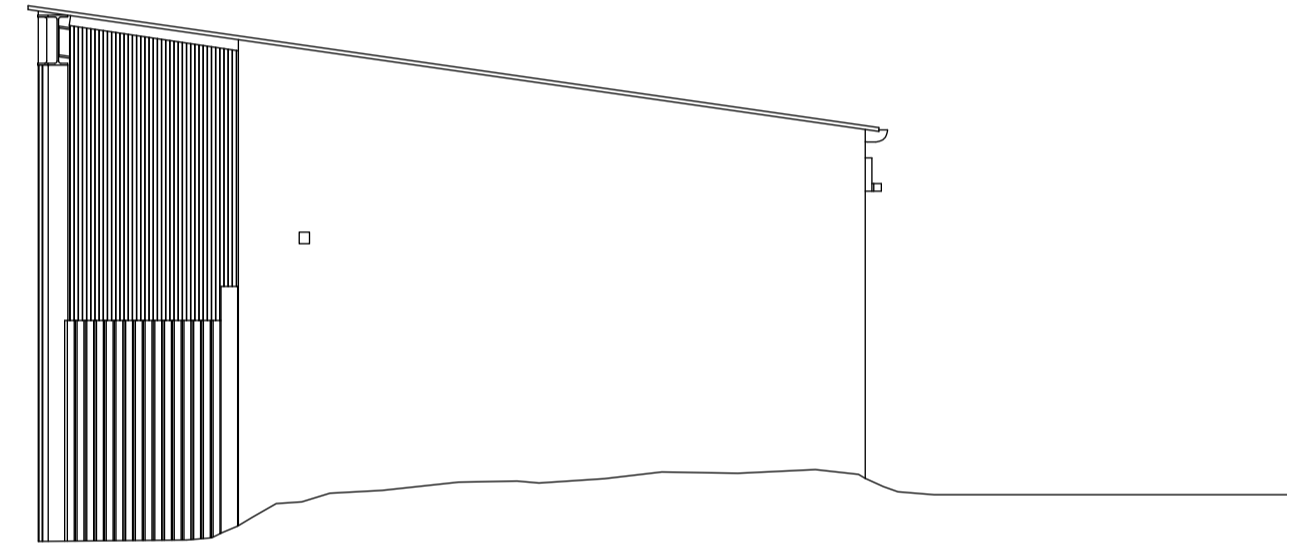

Side (South West) Elevation, Barn 2

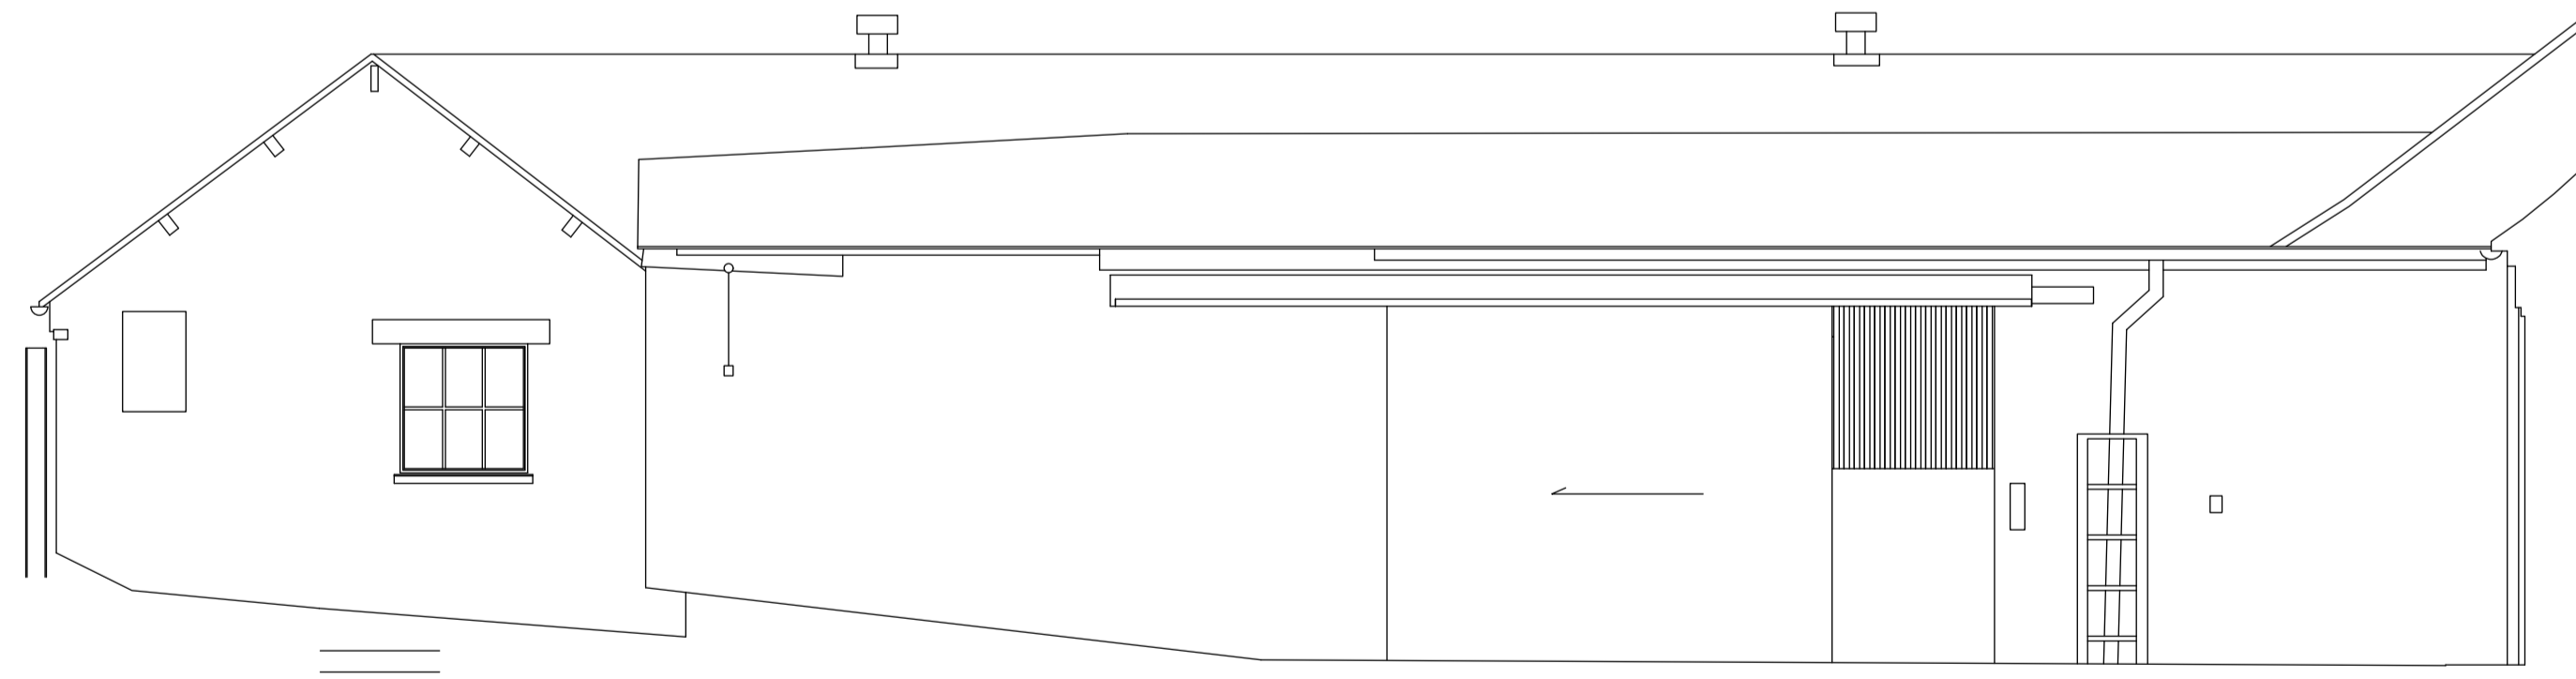

Back (South East) Elevation, Barn 1

Back (South East) Elevation, Barn 2

Project	Drawing Title	Number
The Old Byre	Existing Elevations A	003

Scale	The Old Byre Somerton Farm Newport Road Cowes PO31 8PE
1:50 @ A1	
1:100 @ A3	