


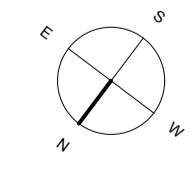


Project	Drawing Title	Number
<b>The Old Byre</b>	<b>Existing Plan</b>	<b>001</b>
<hr/>		
Scale	The Old Byre Somerton Farm Newport Road Cowes PO31 8PE	
1:50 @ A1 1:100 @ A3		

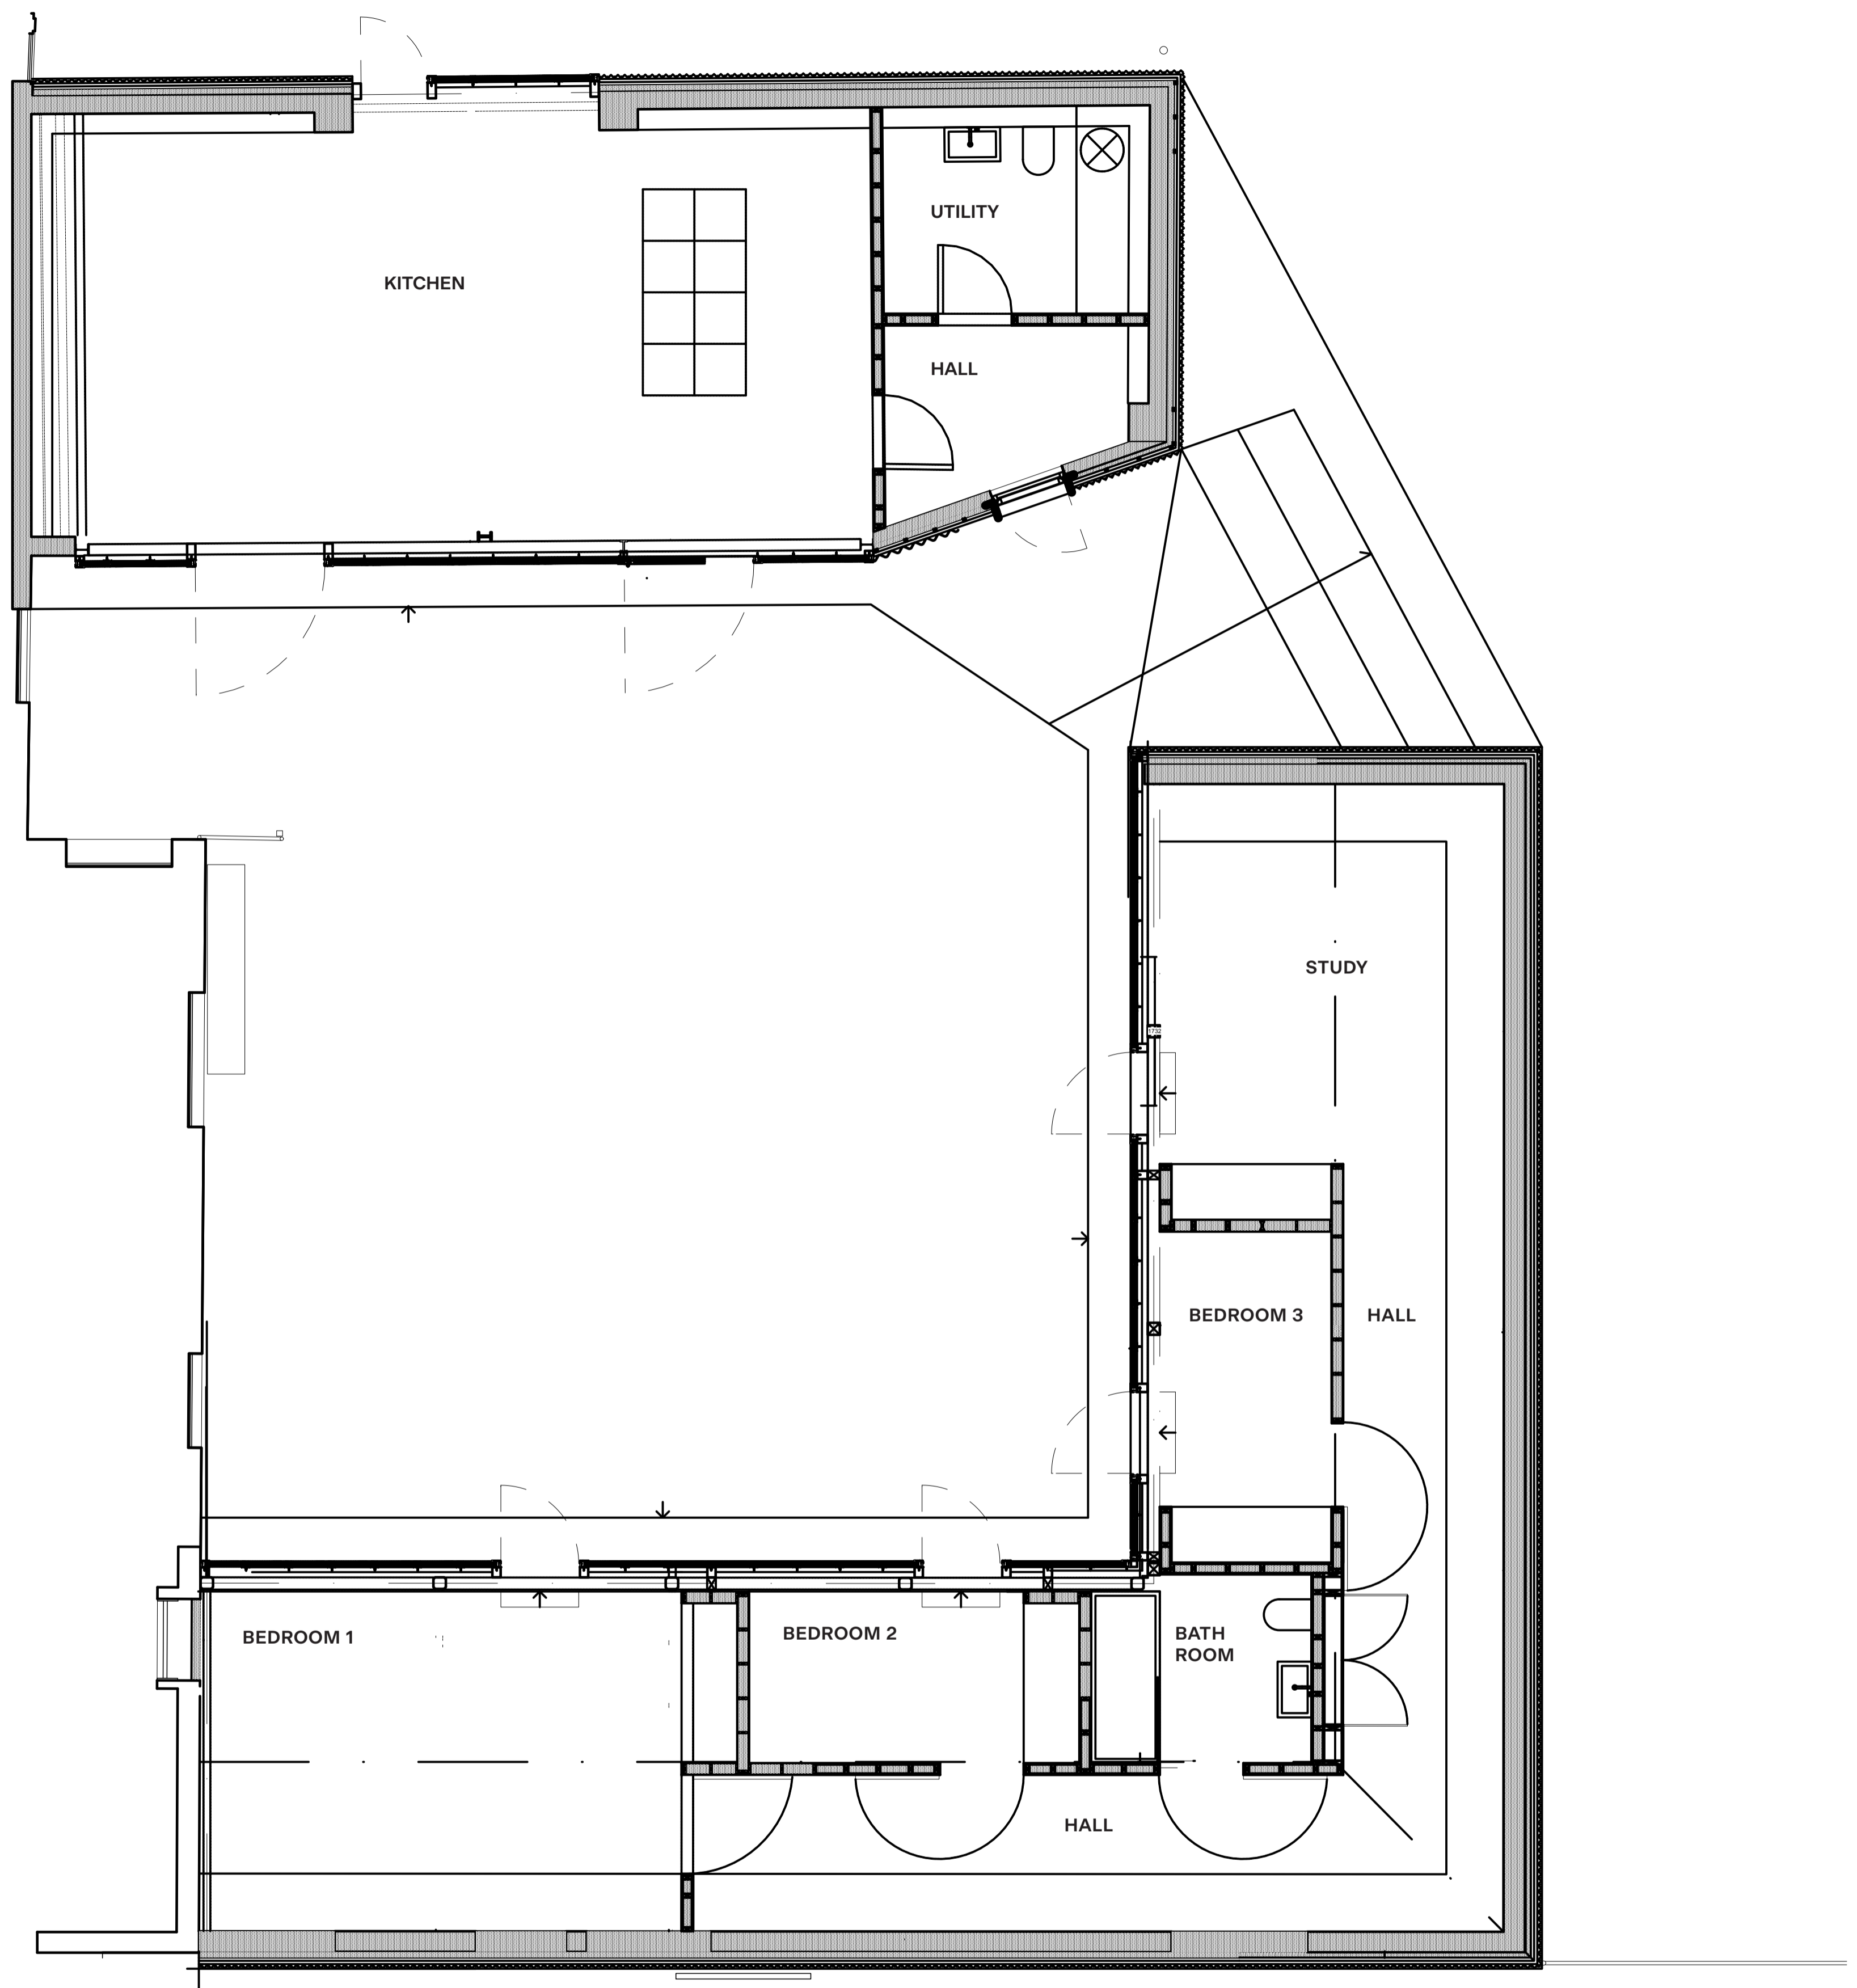

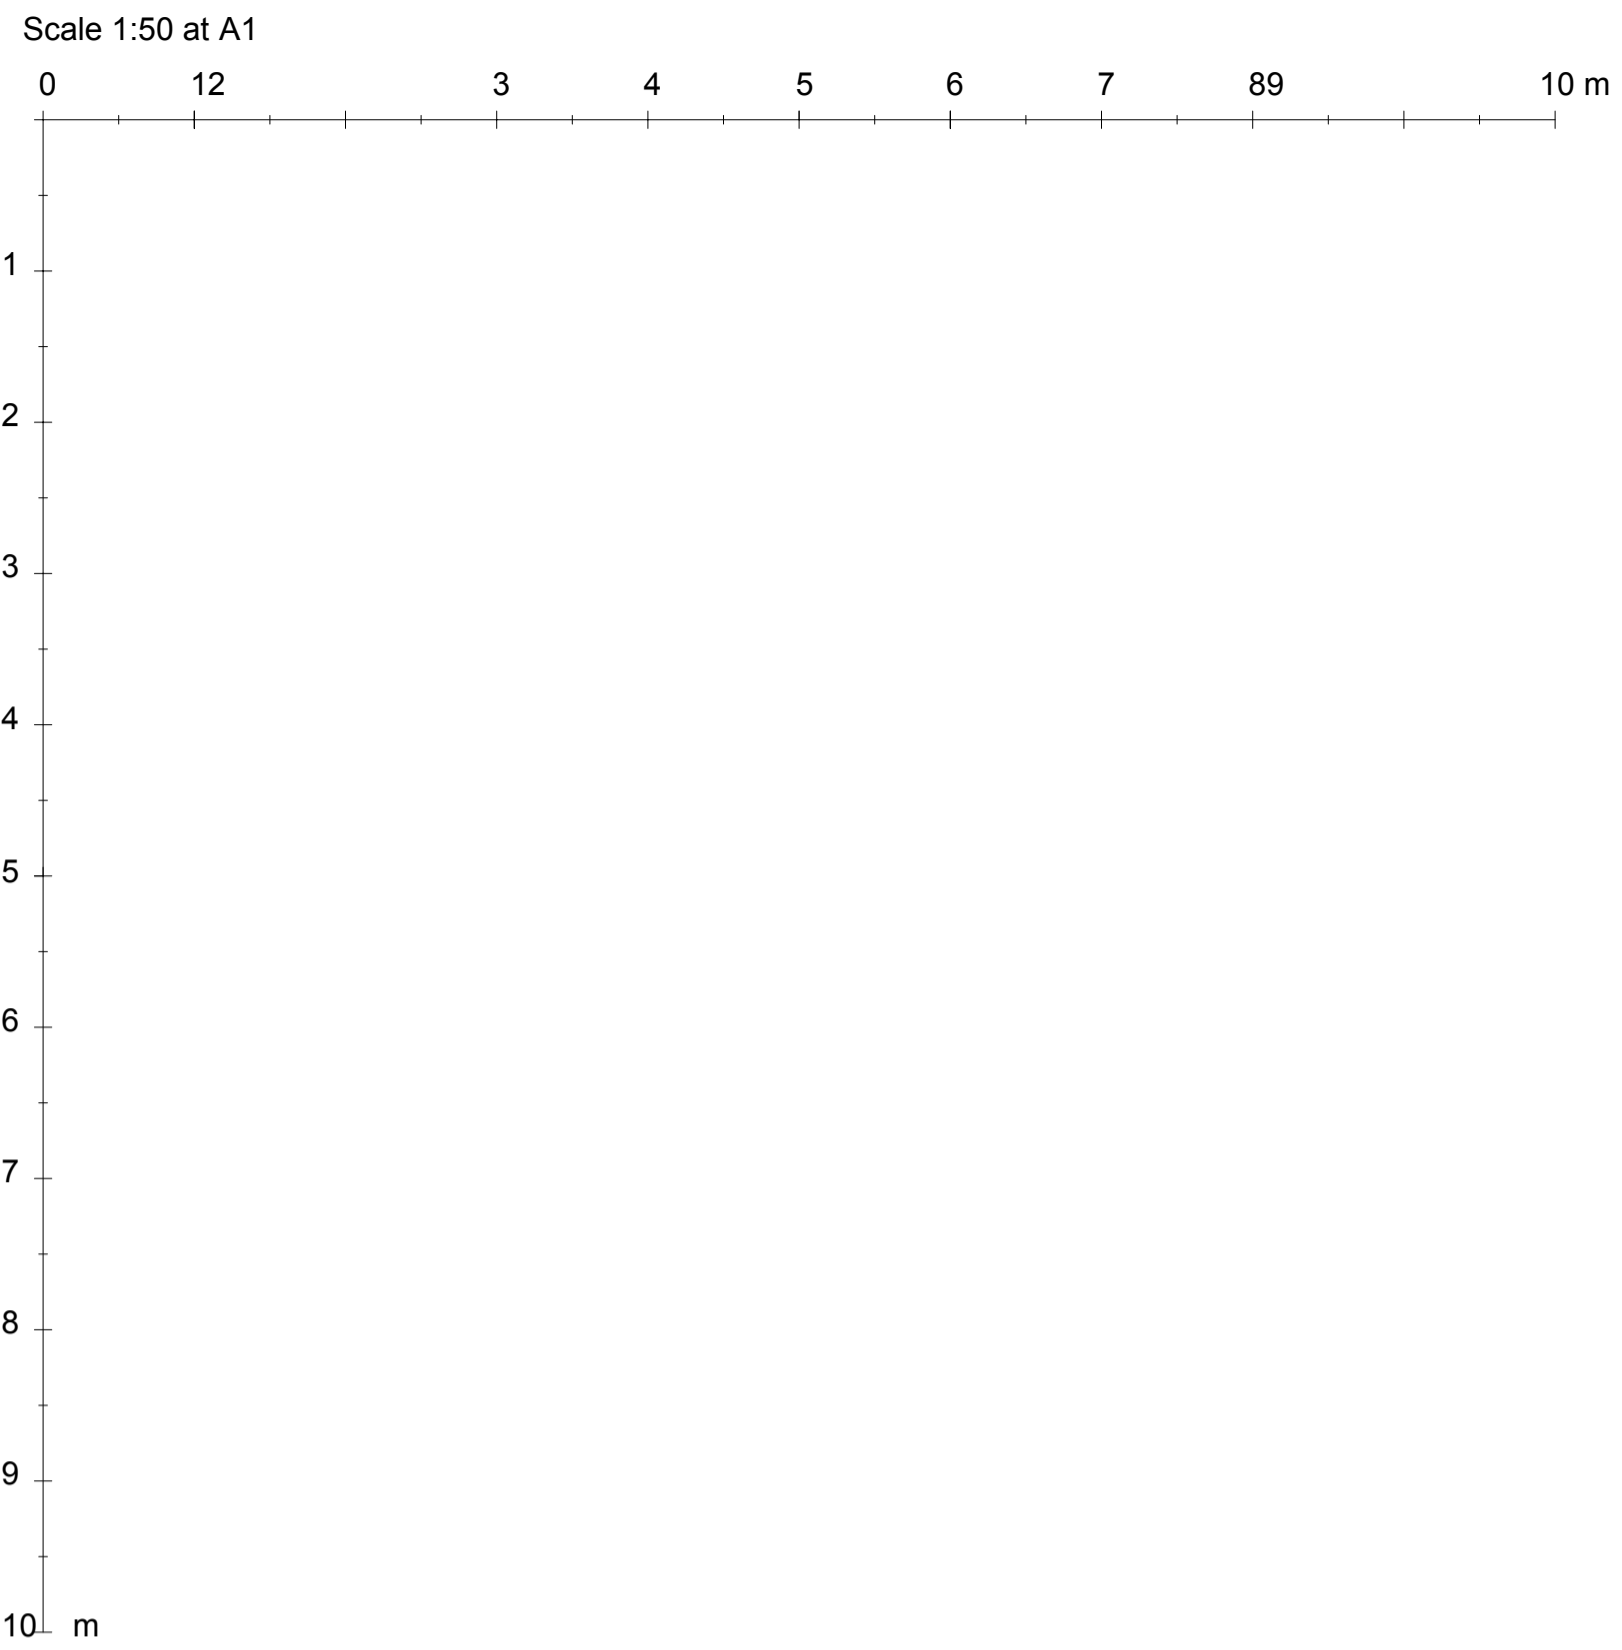

Project	Drawing Title	Number
<b>The Old Byre</b>	<b>Proposed Plan</b>	<b>002</b>
Scale	The Old Byre Somerton Farm Newport Road Cowes PO31 8PE	
1:50 @ A1		
1:100 @ A3		

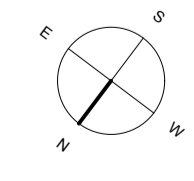





Scale 1:50 at A1

0 12 3 4 5 6 7 89 10 m


1  
2  
3  
4  
5  
6  
7  
8  
9  
10 m

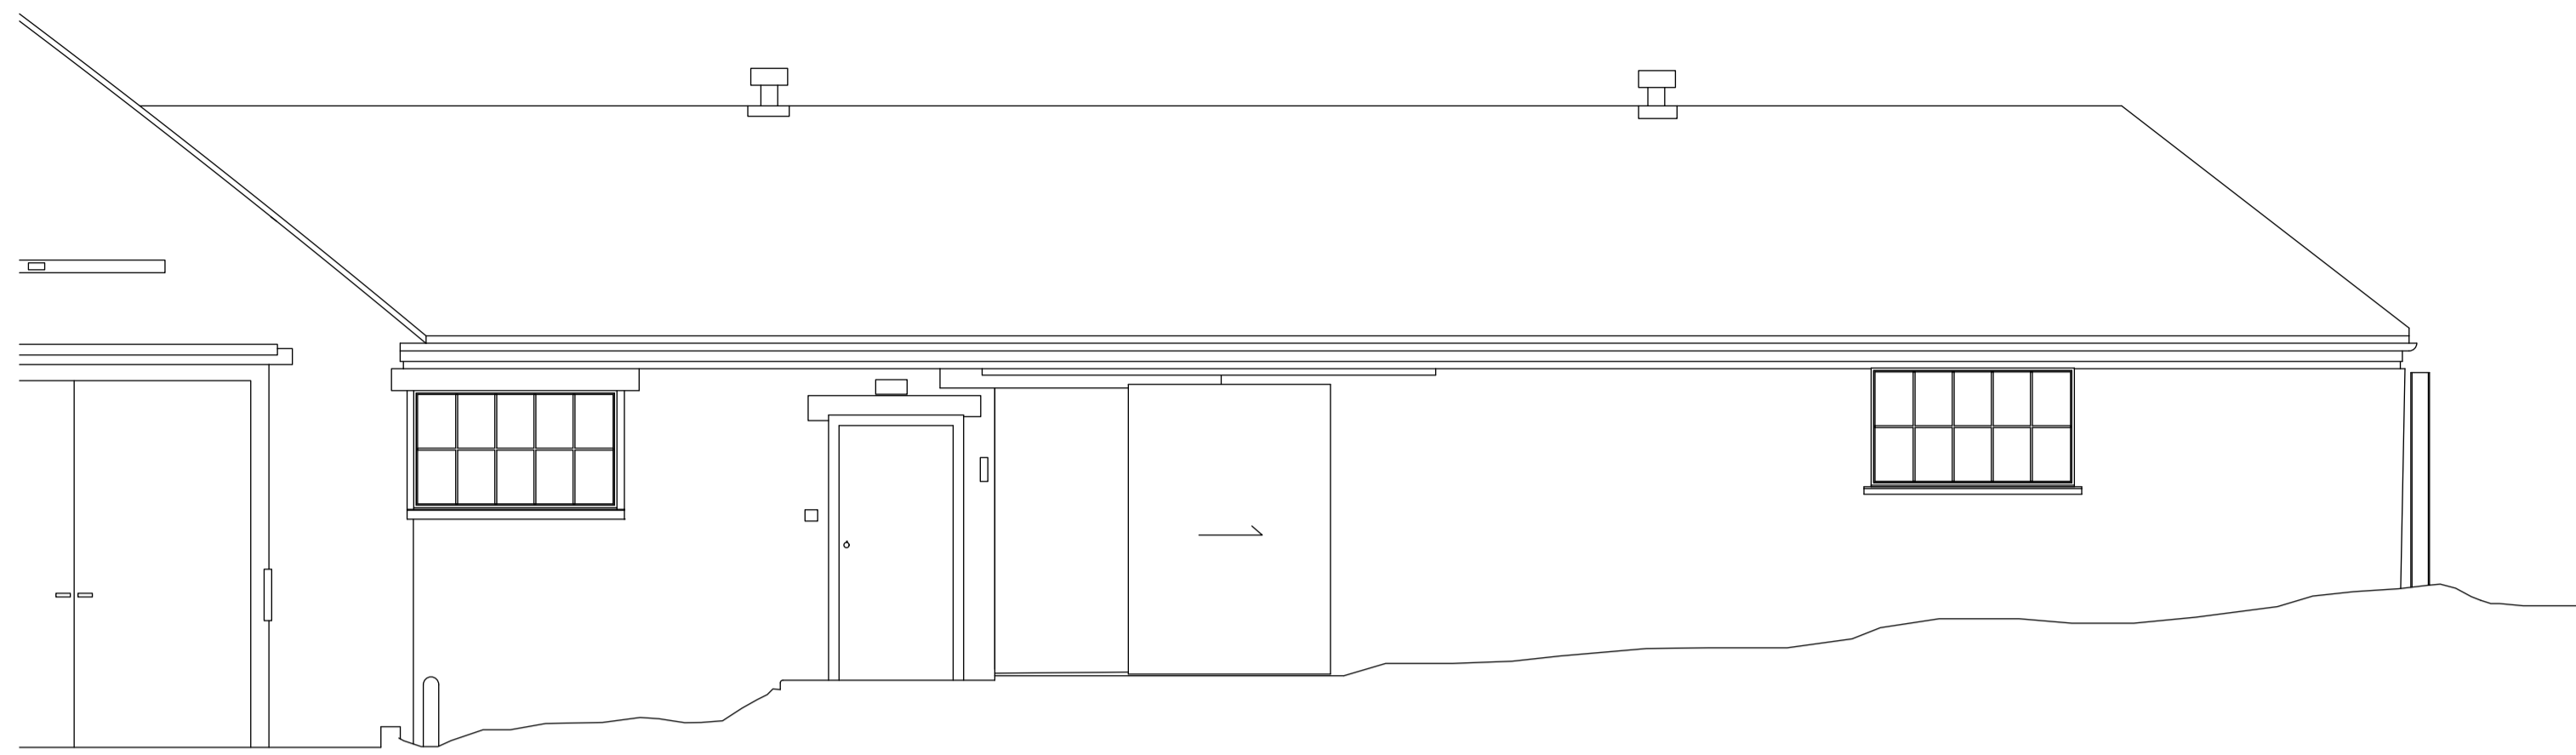


Front (North West) Elevation, Barn 1

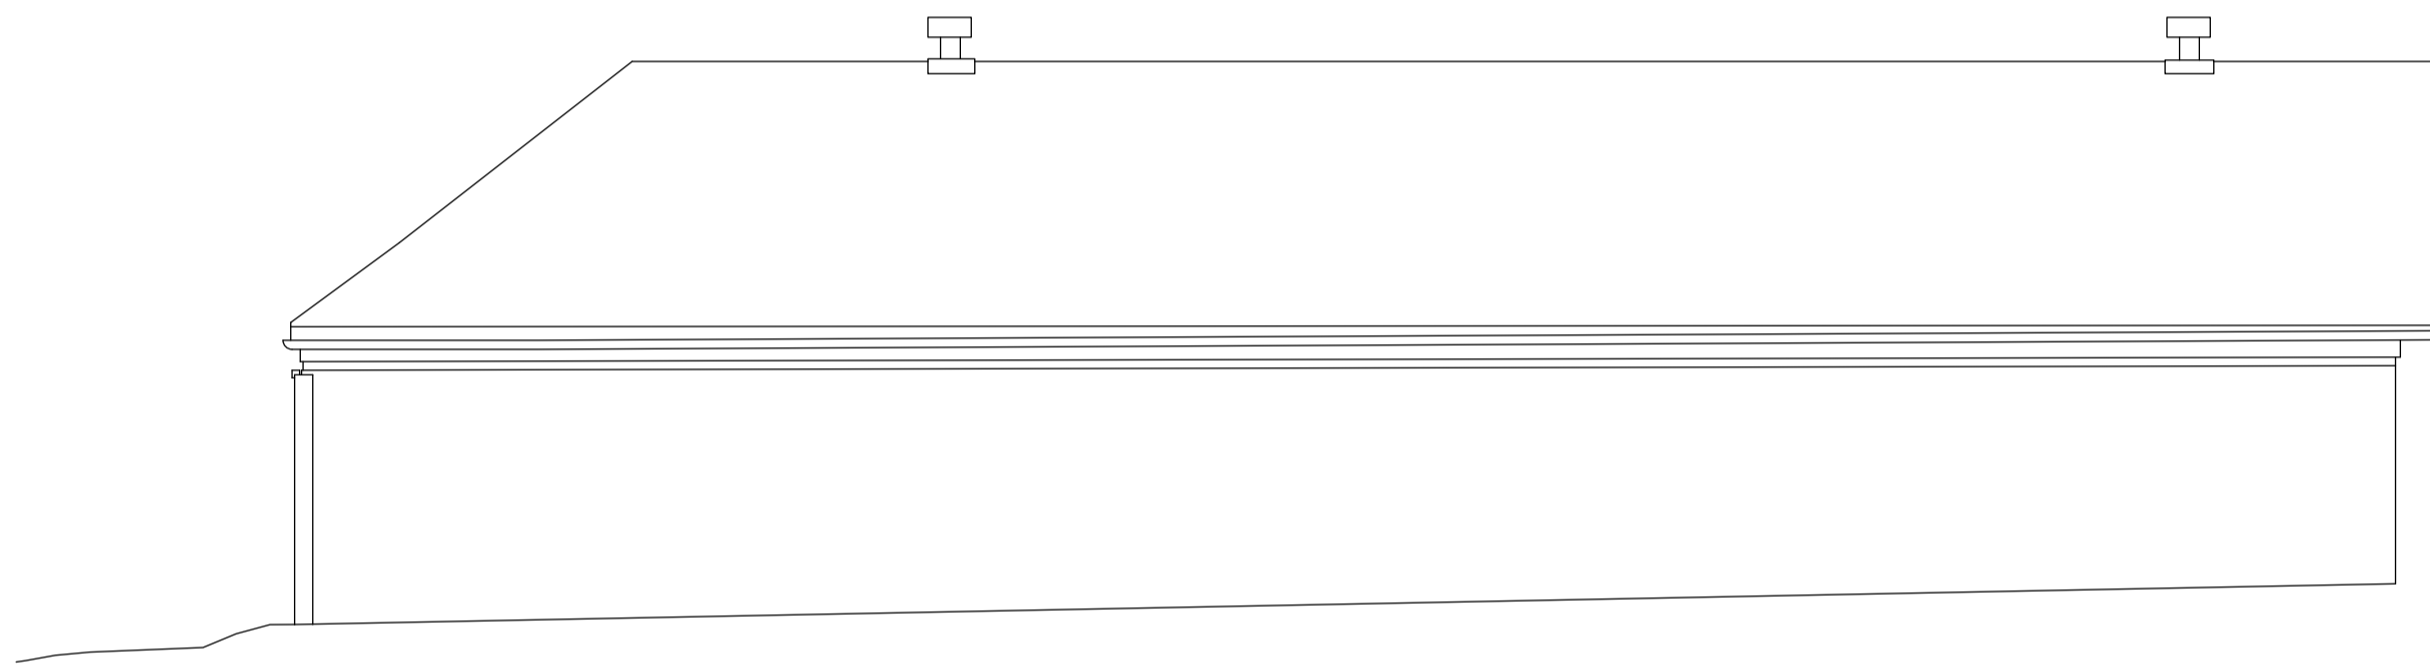

Side (South West) Elevation, Barn 1

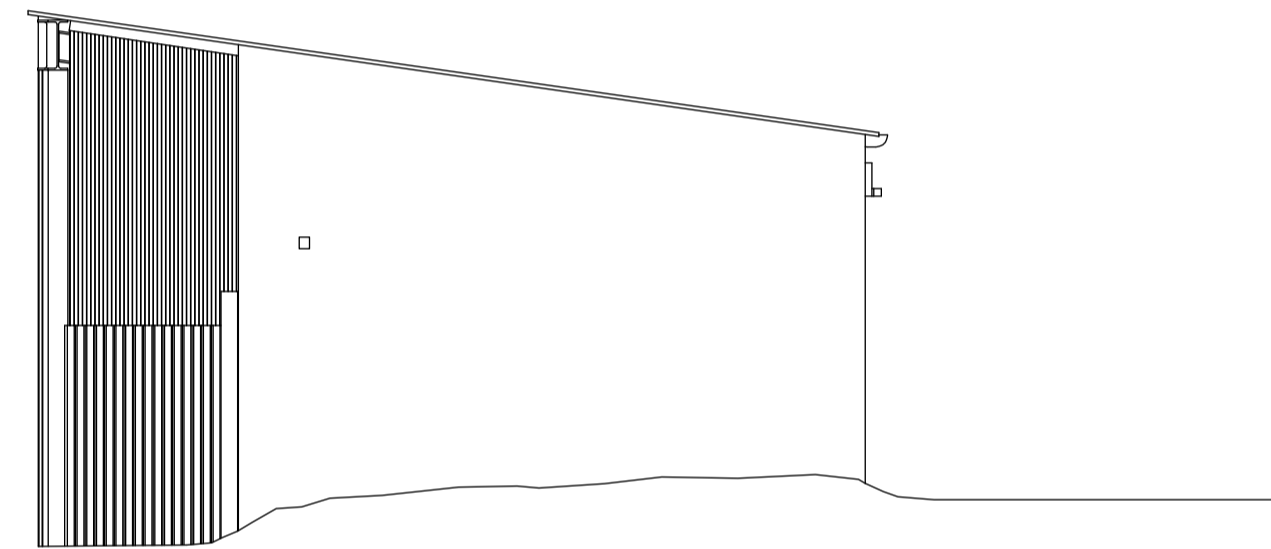

Side (South West) Elevation, Barn 2

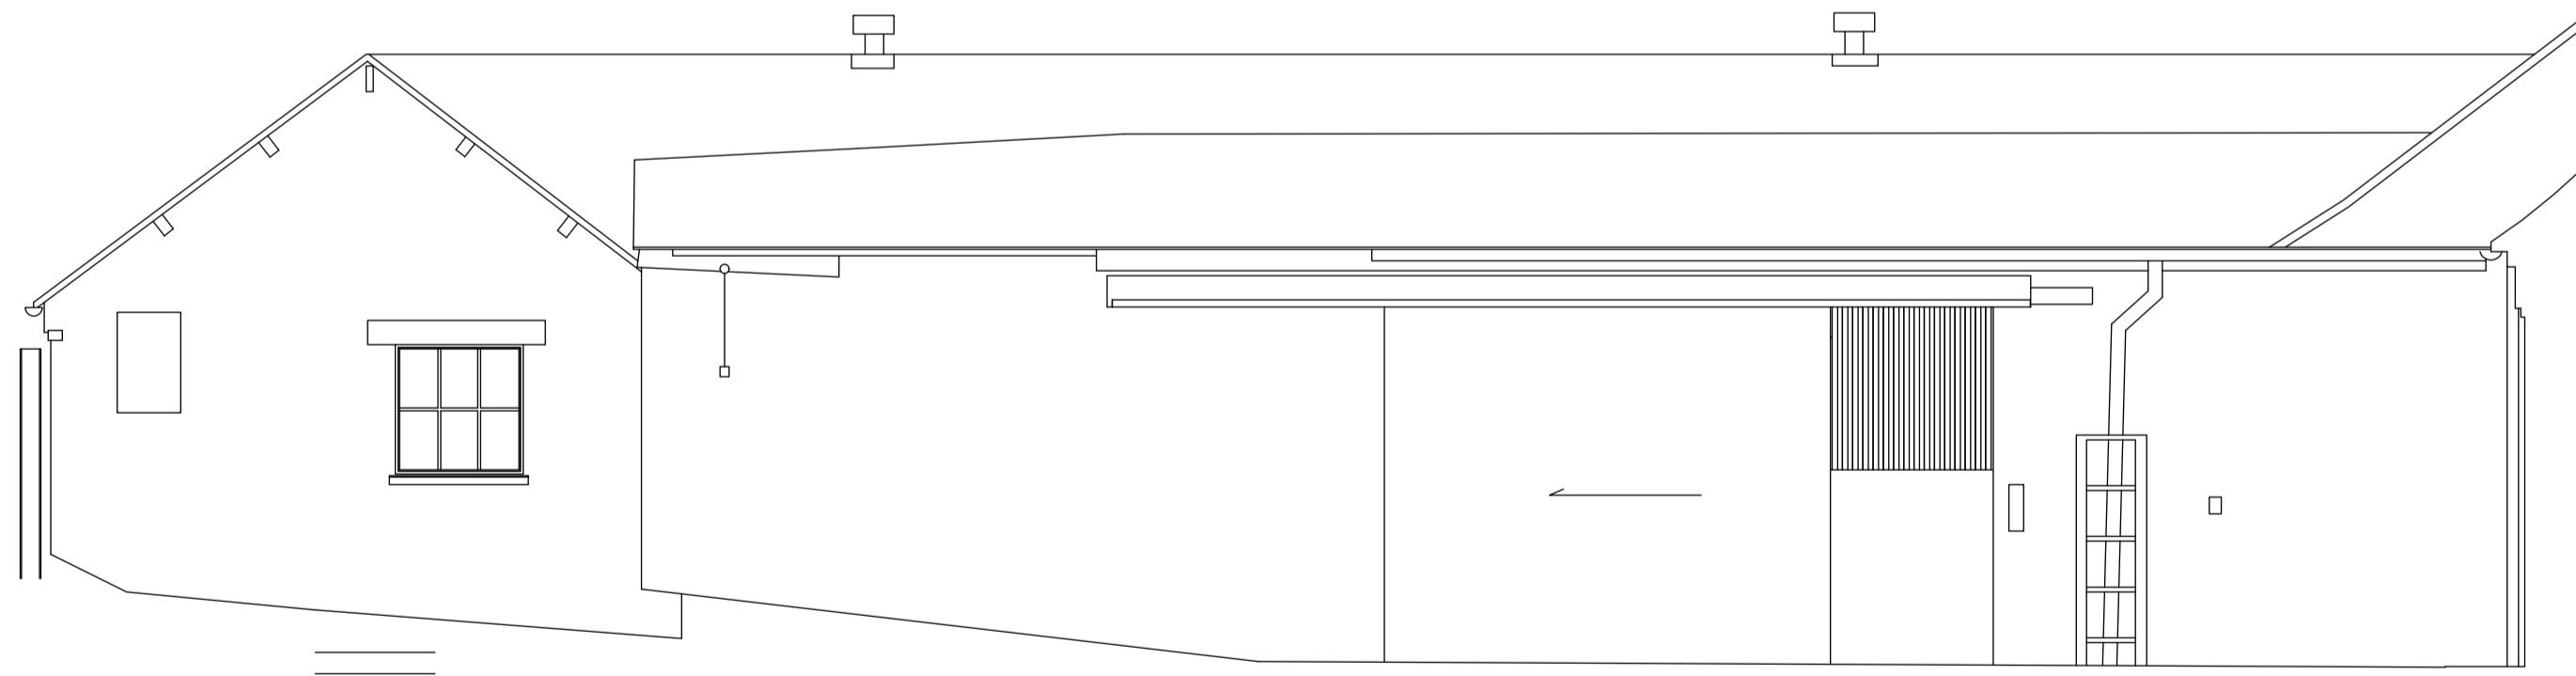

Back (South East) Elevation, Barn 1

Back (South East) Elevation, Barn 2


Project	Drawing Title	Number
The Old Byre	Existing Elevations A	003
<hr/>		
Scale	The Old Byre Somerton Farm Newport Road Cowes PO31 8PE	
1:50 @ A1 1:100 @ A3		




Scale 1:50 at A1

0 12 3 4 5 6 7 89 10 m


1  
2  
3  
4  
5  
6  
7  
8  
9  
10 m

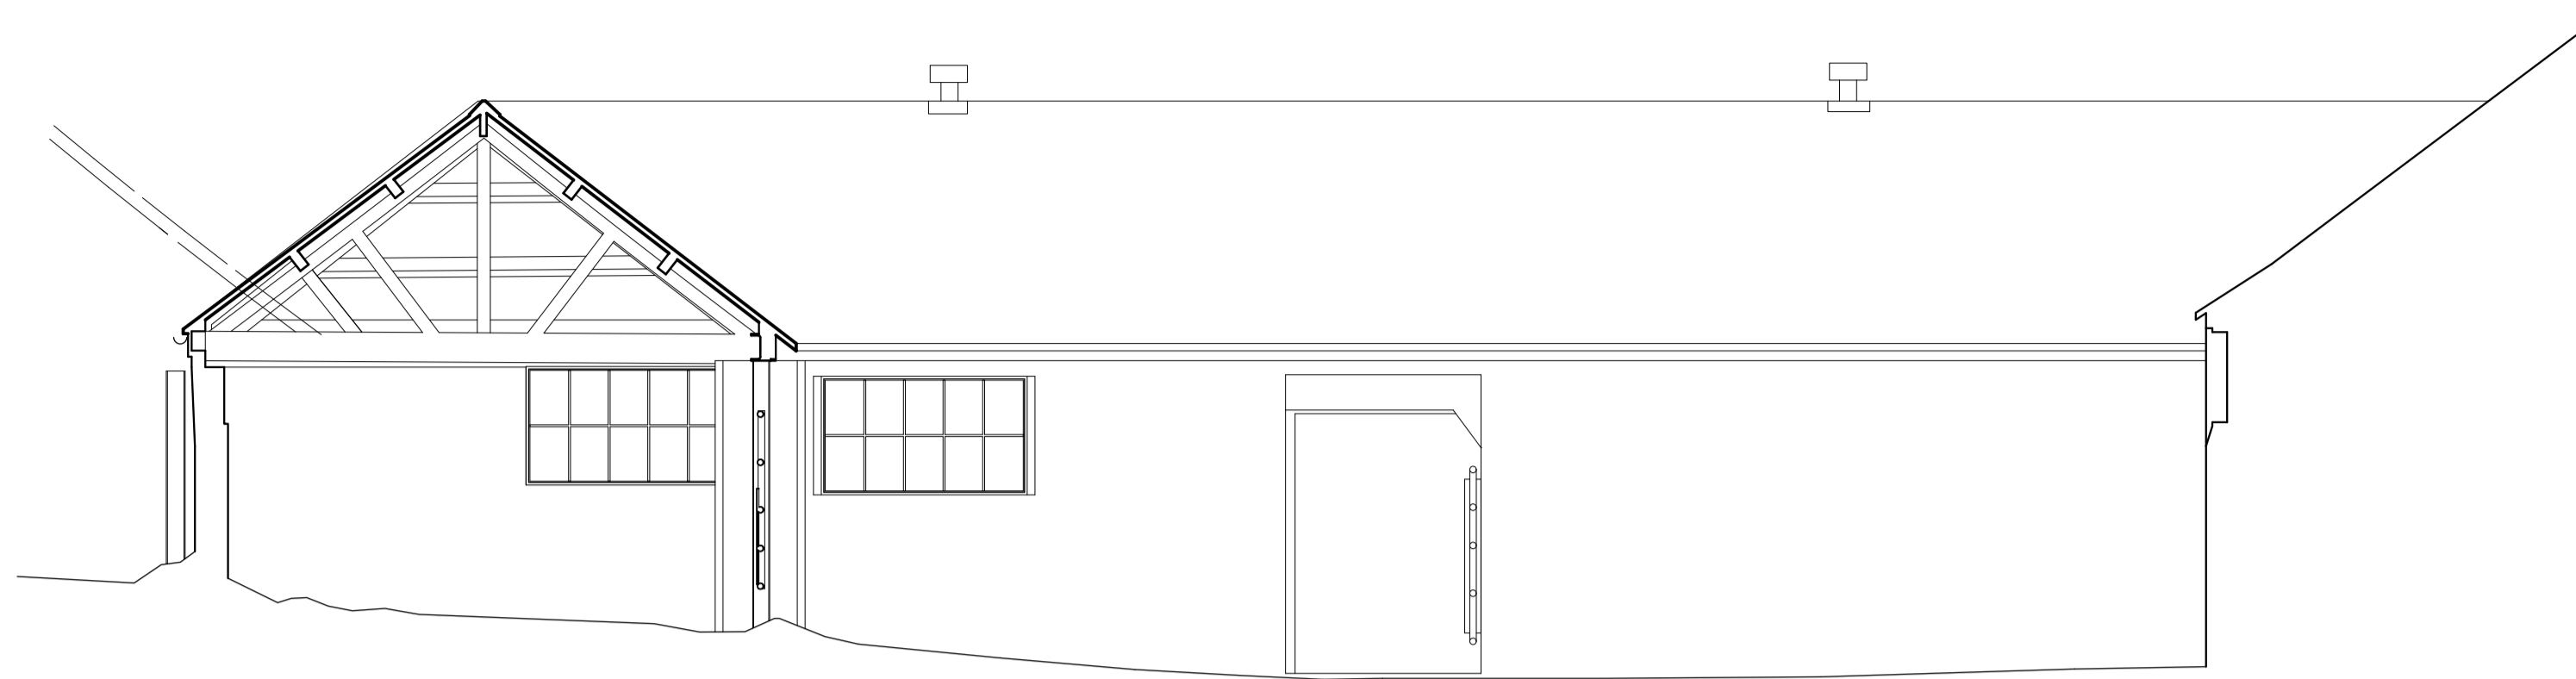

Courtard (South East) Elevation, Barn 1

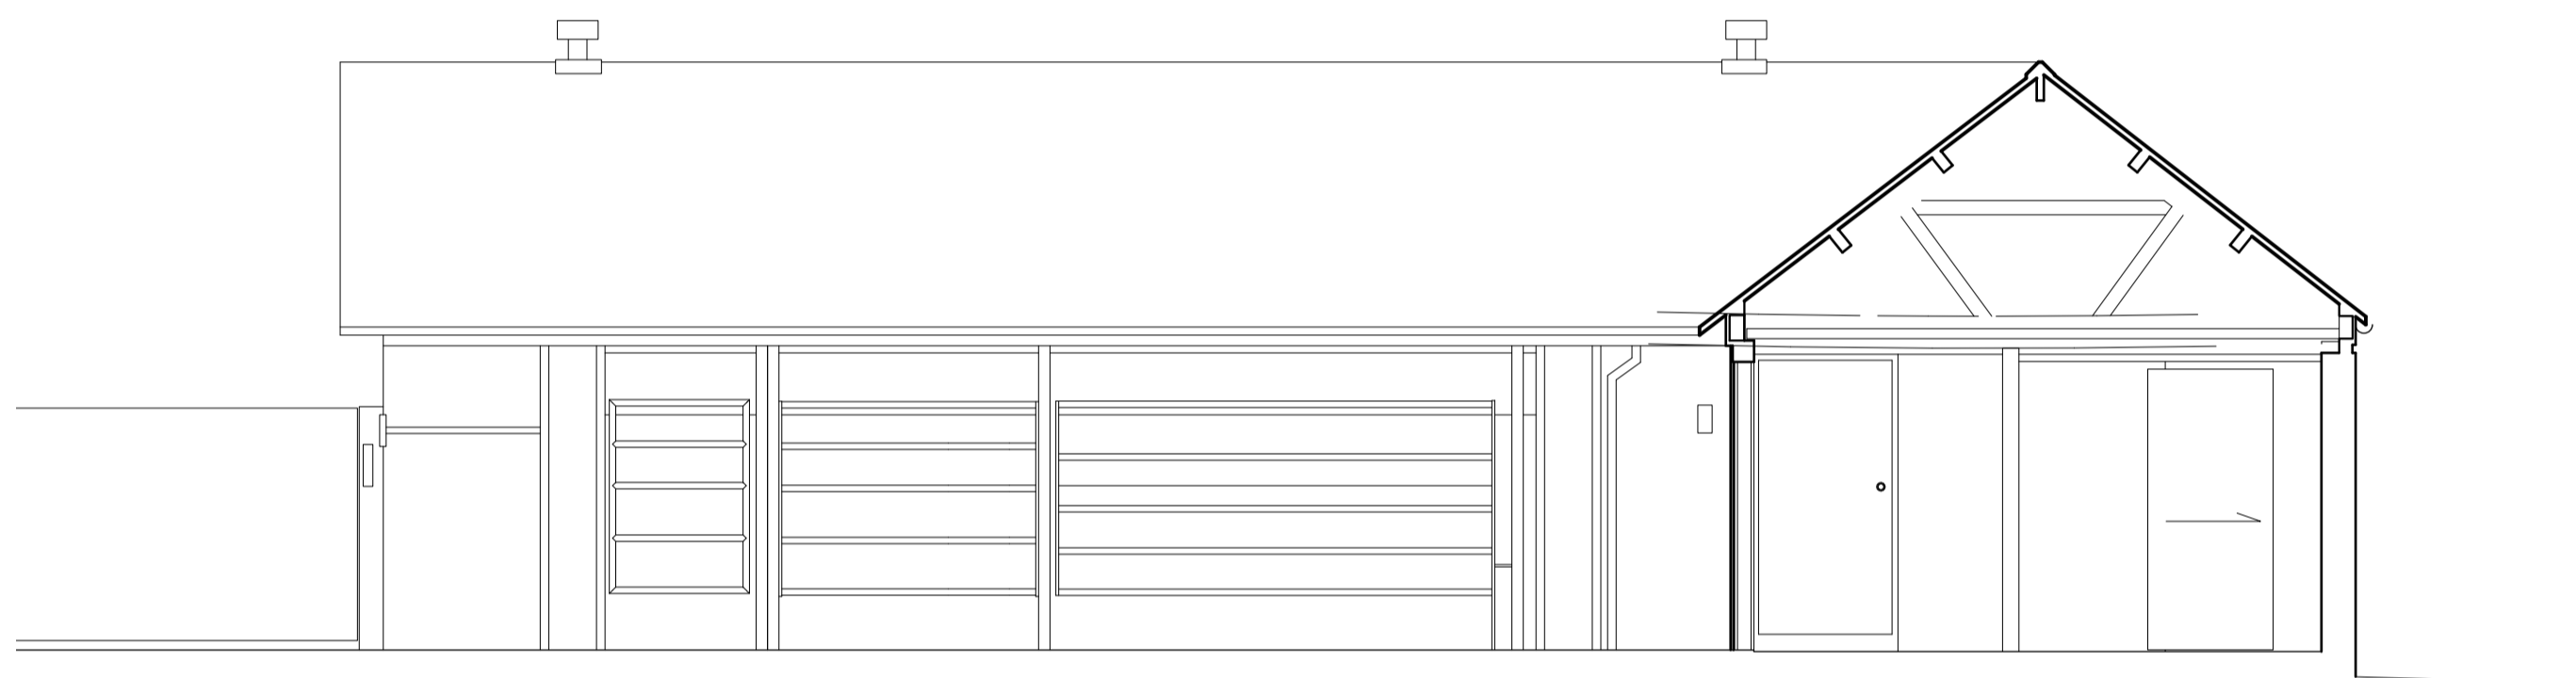

Courtard (North East) Elevation, Barn 1

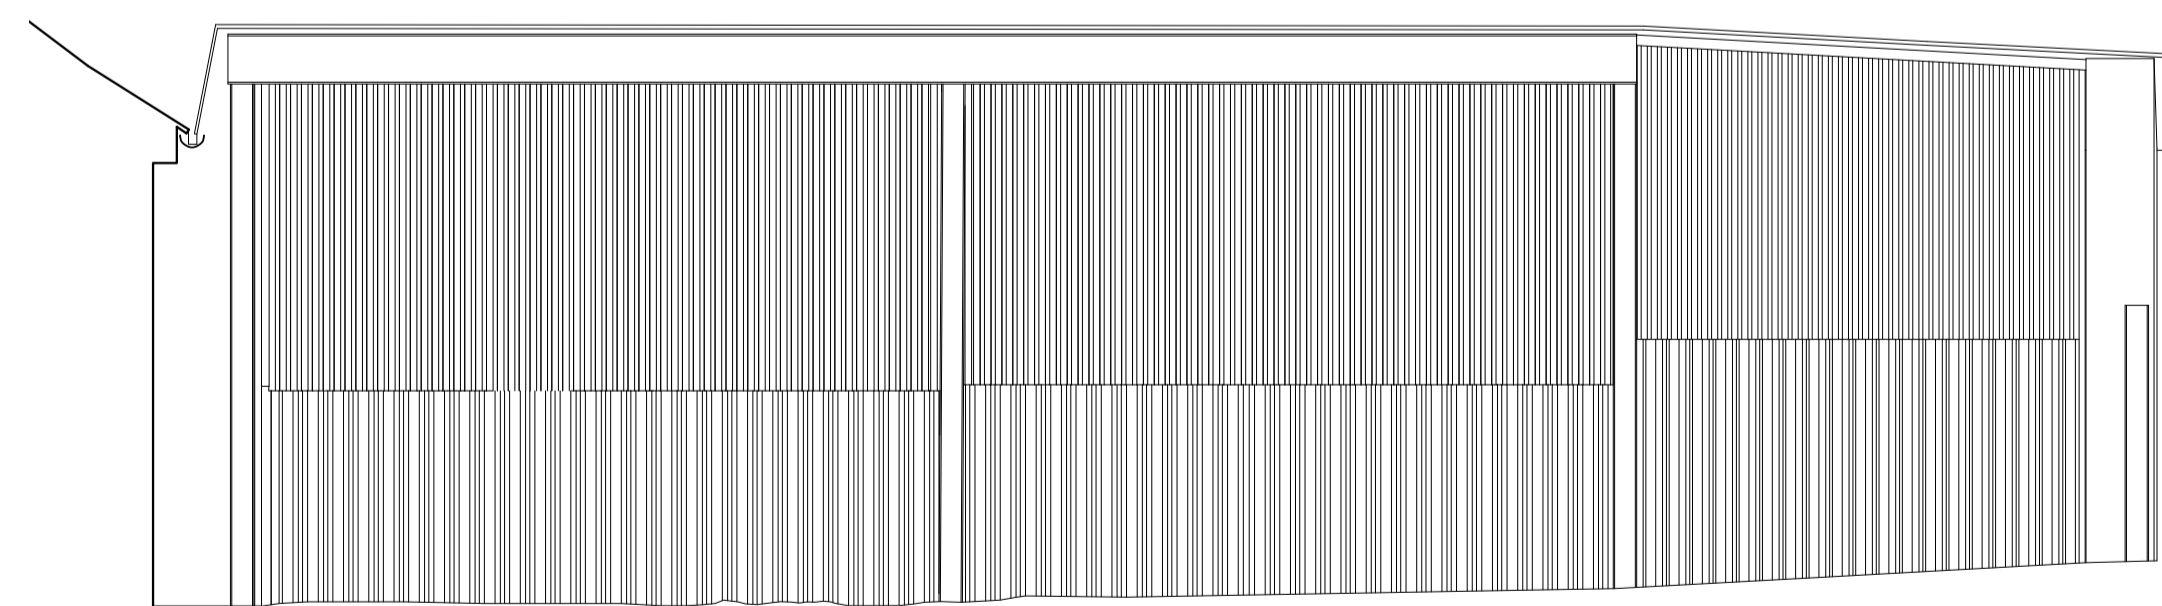

Courtard (North West) Elevation, Barn 2

Project	Drawing Title	Number
The Old Byre	Existing Elevations B	004
Scale	The Old Byre Somerton Farm Newport Road Cowes PO31 8PE	
1: 50 @ A1		
1: 100 @ A3		




Scale 1:50 at A1  
 0 12 3 4 5 6 7 89 10 m


1  
2  
3  
4  
5  
6  
7  
8  
9  
10 m



**A common figure in the landscape**  
 The original barn structures are preserved and their heritage remains visible on the interior of the conversion. A simple, corrugated cement-board facade wraps the barns, adopting a common, rural theme – blending in with the agricultural and industrial precedents on the Island and in the immediate surroundings of Somerton Farm.

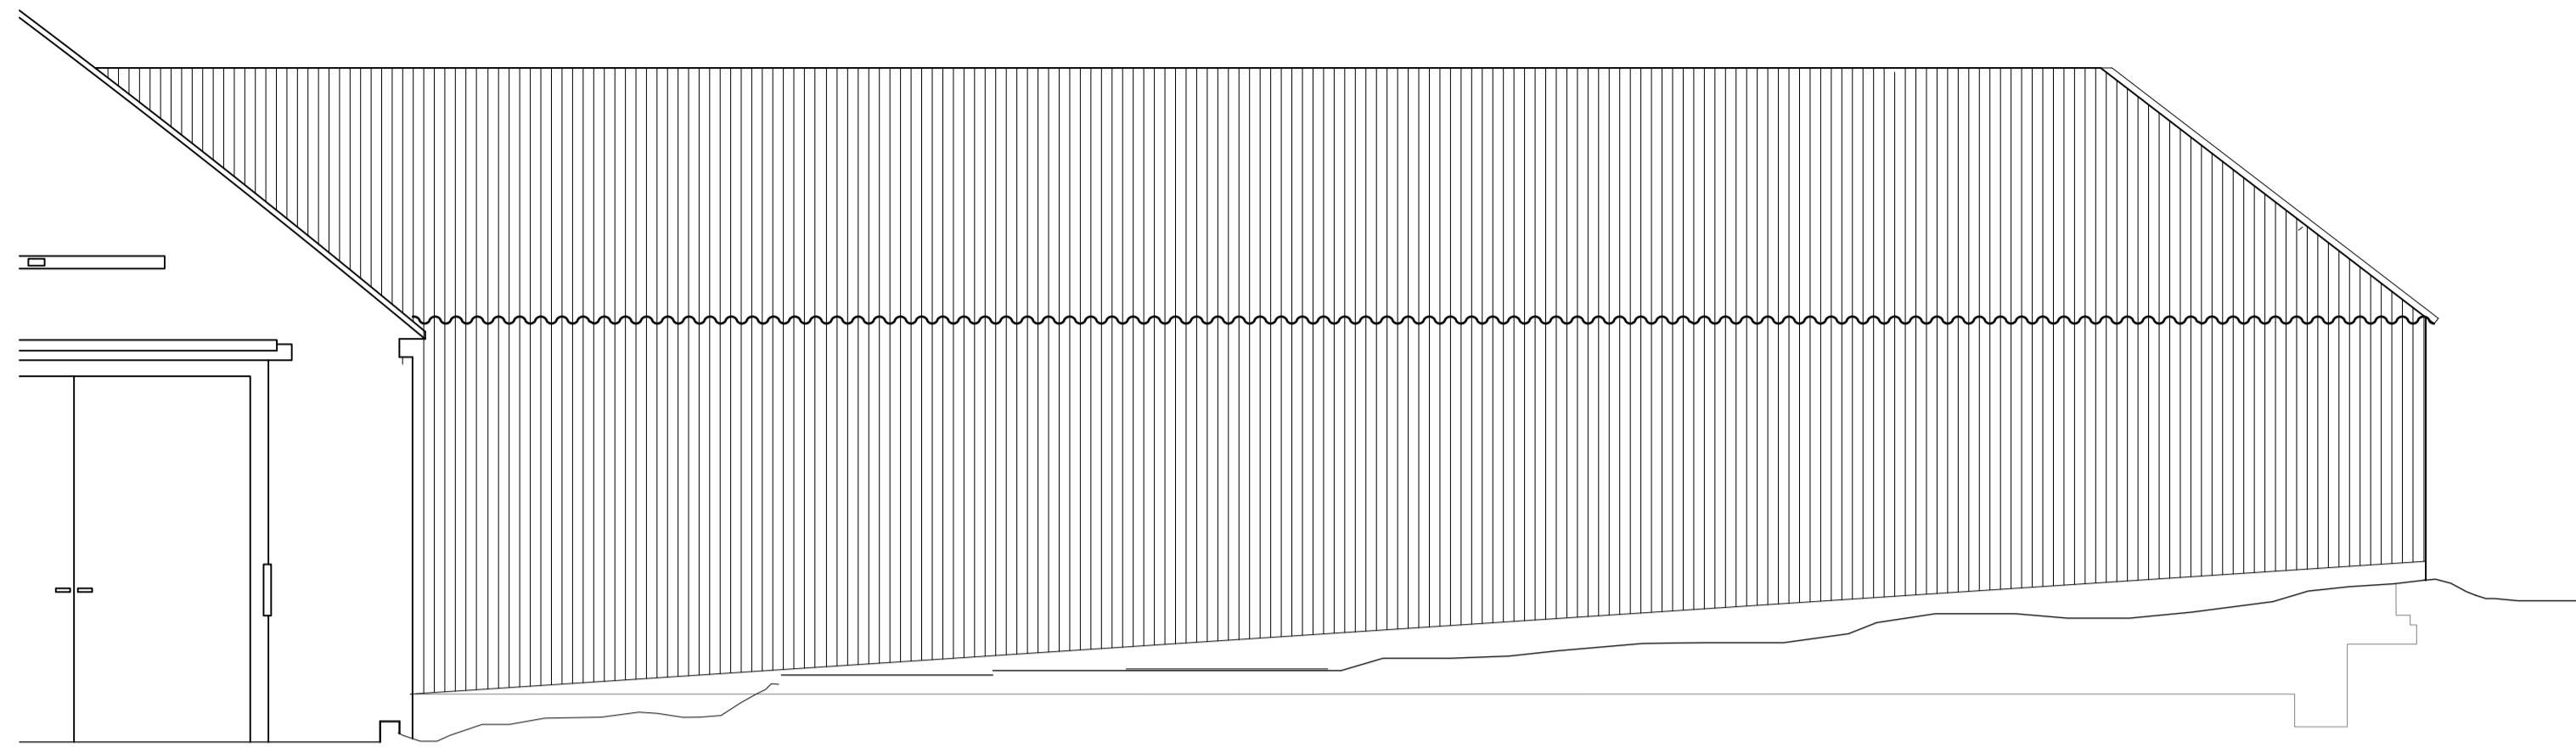


Front (North West) Elevation, Barn 1

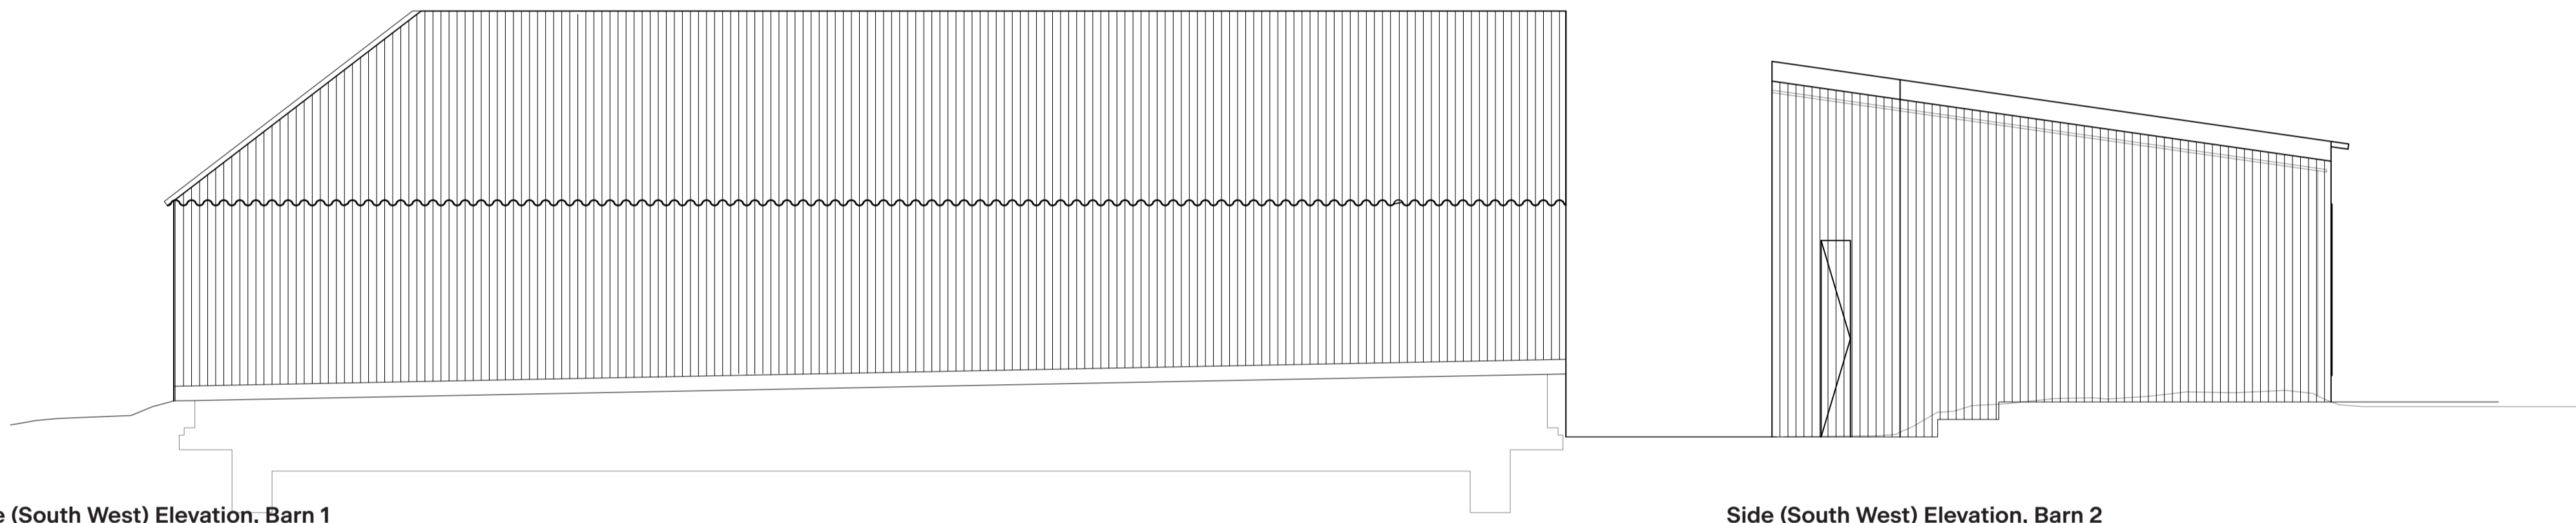

Side (South West) Elevation, Barn 1

Side (South West) Elevation, Barn 2

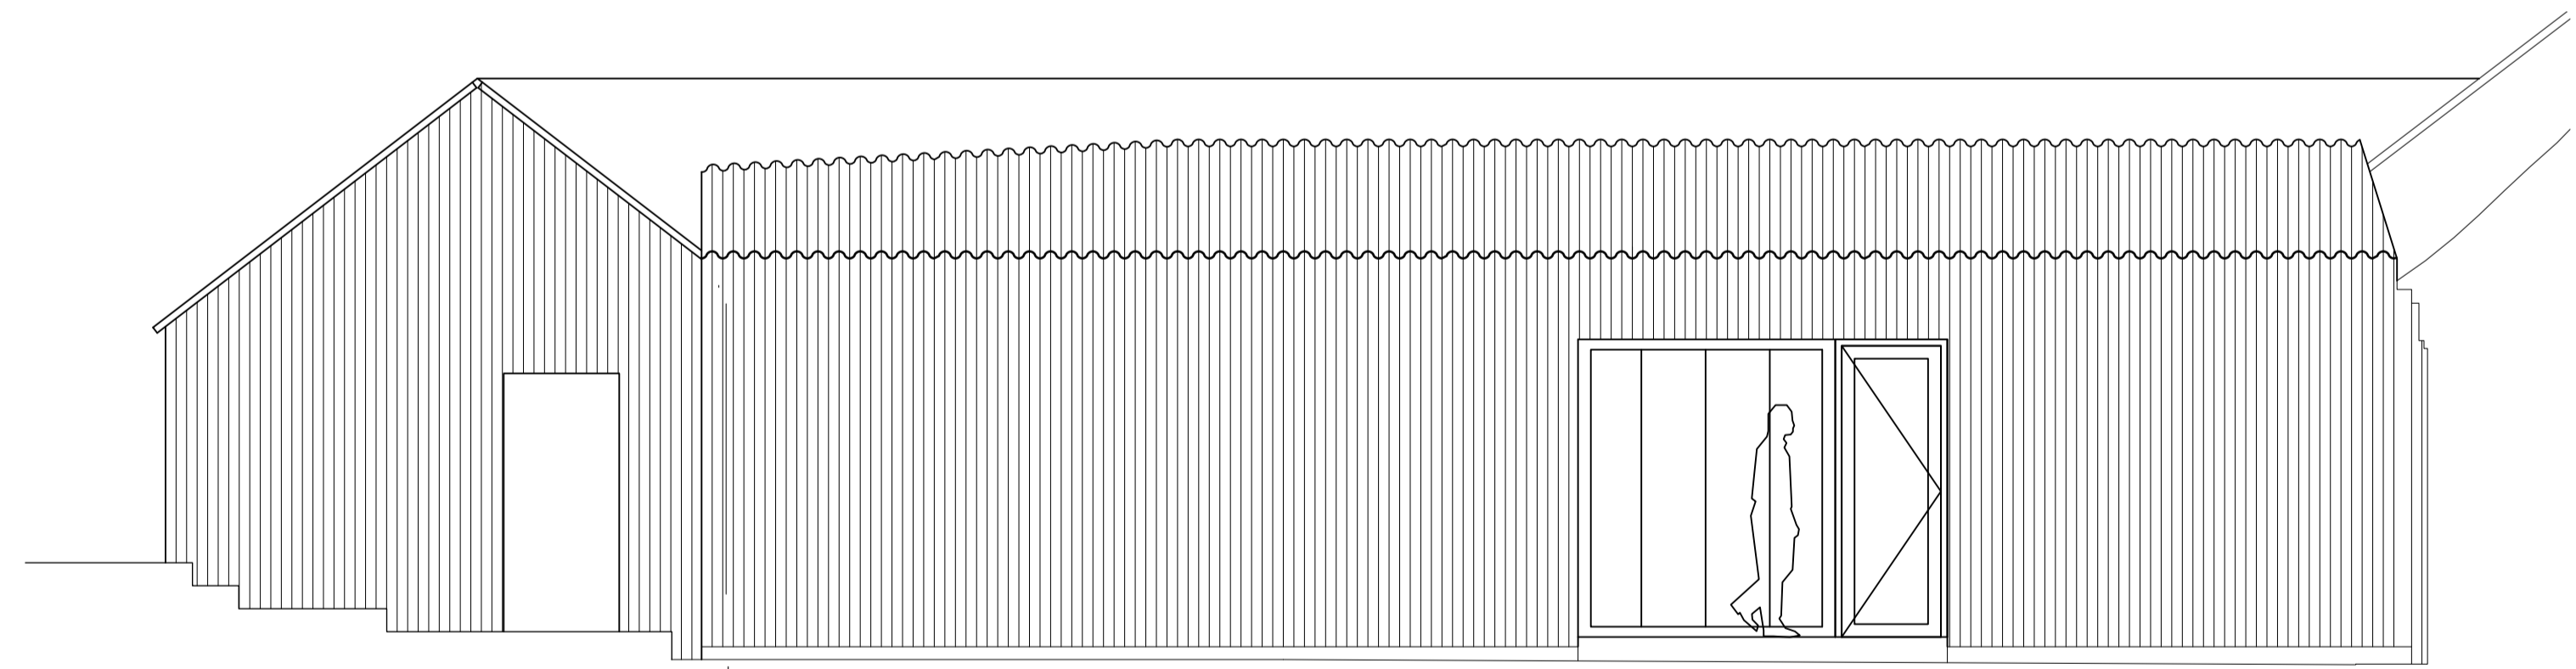

Back (South East) Elevation, Barn 1

Back (South East) Elevation, Barn 2


Project	Drawing Title	Number
<b>The Old Byre</b>	<b>Proposed Elevations A</b>	<b>005</b>
Scale	The Old Byre Somerton Farm Newport Road Cowes PO31 8PE	
1 : 50 @ A1 1 : 100 @ A3		



Scale 1:50 at A1


0 12 3 4 5 6 7 89 10 m

1  
2  
3  
4  
5  
6  
7  
8  
9  
10 m

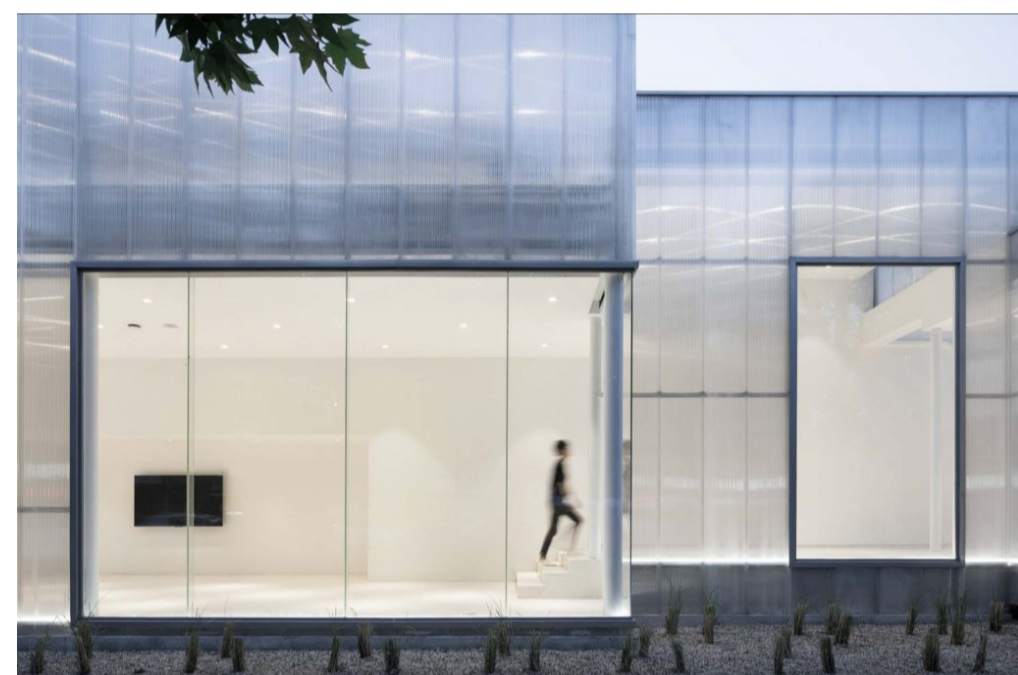


**Flooded by light**


The courtyard facades of the conversion are constructed from high-insulating and sustainable polycarbonate, punctuated by glazed aluminium doors, bringing light and atmosphere deep into the interior spaces.

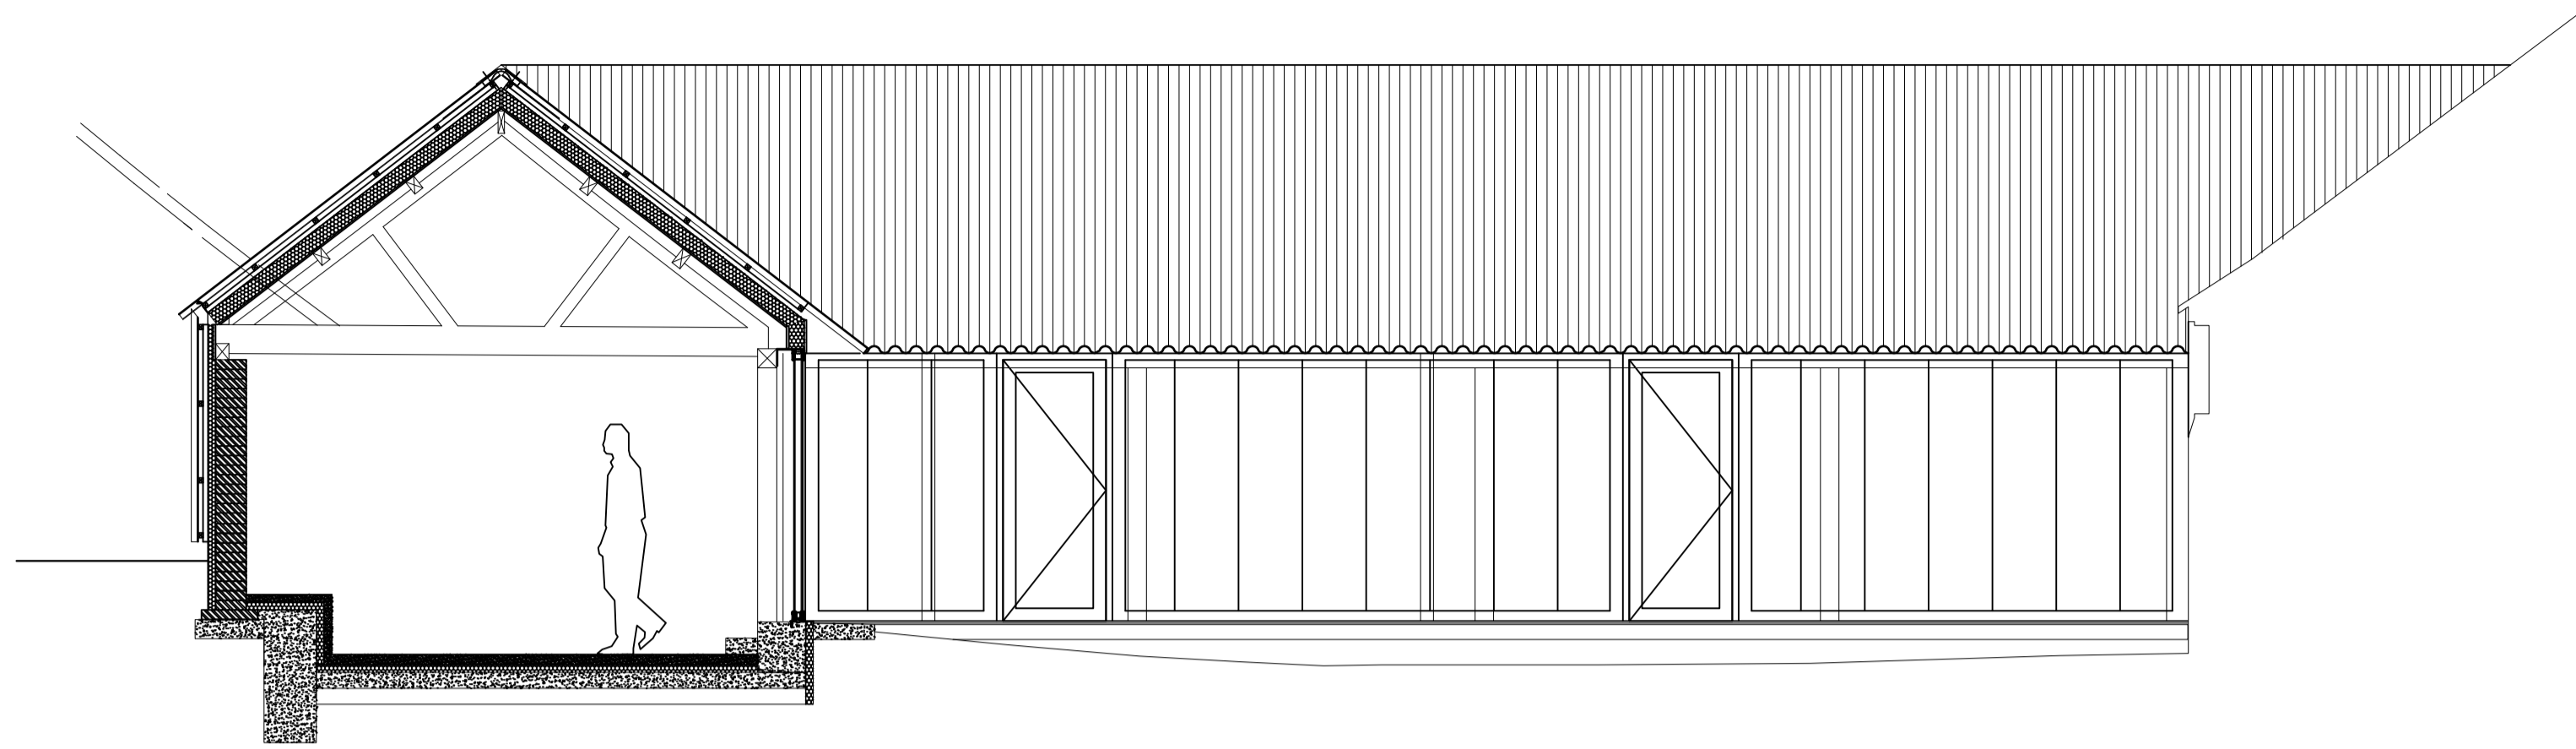

Courtyard (South East) Elevation, Barn 1

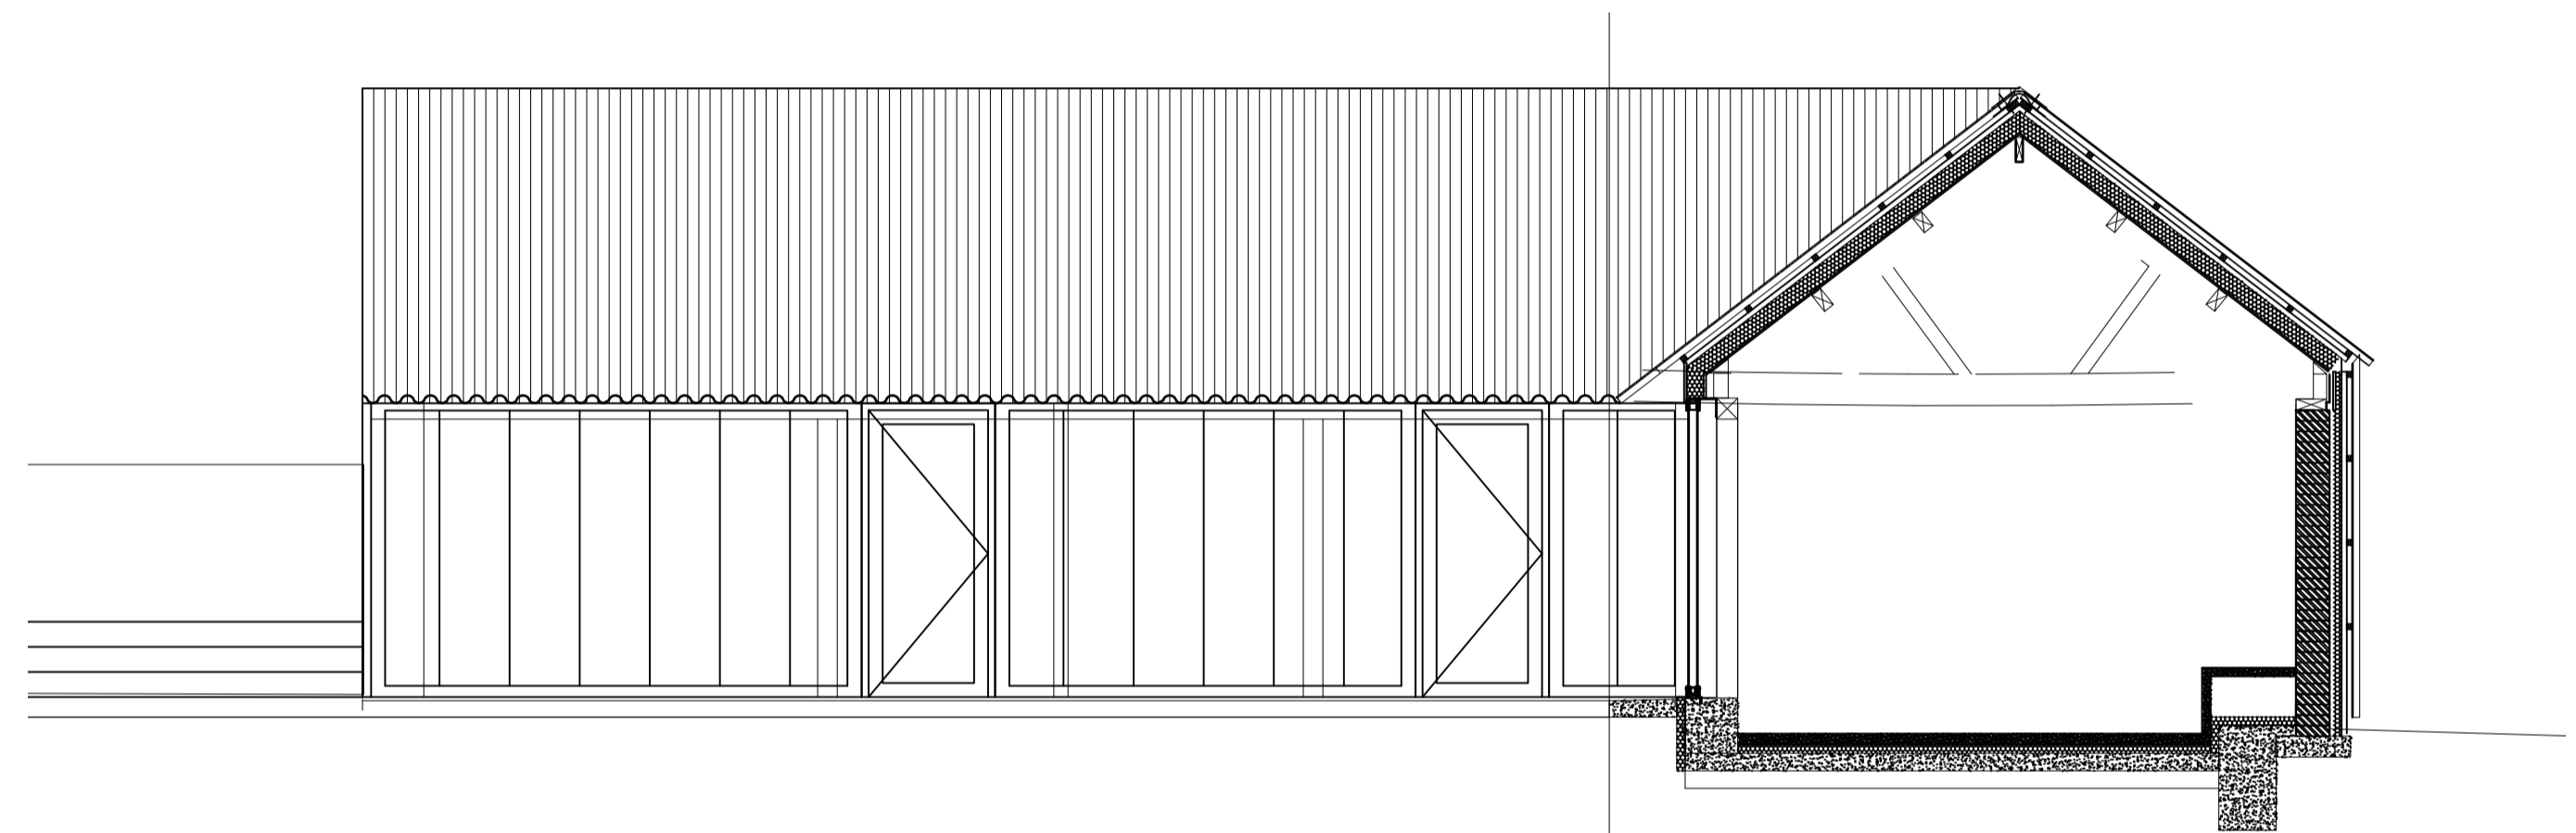

Courtyard (North East) Elevation, Barn 1

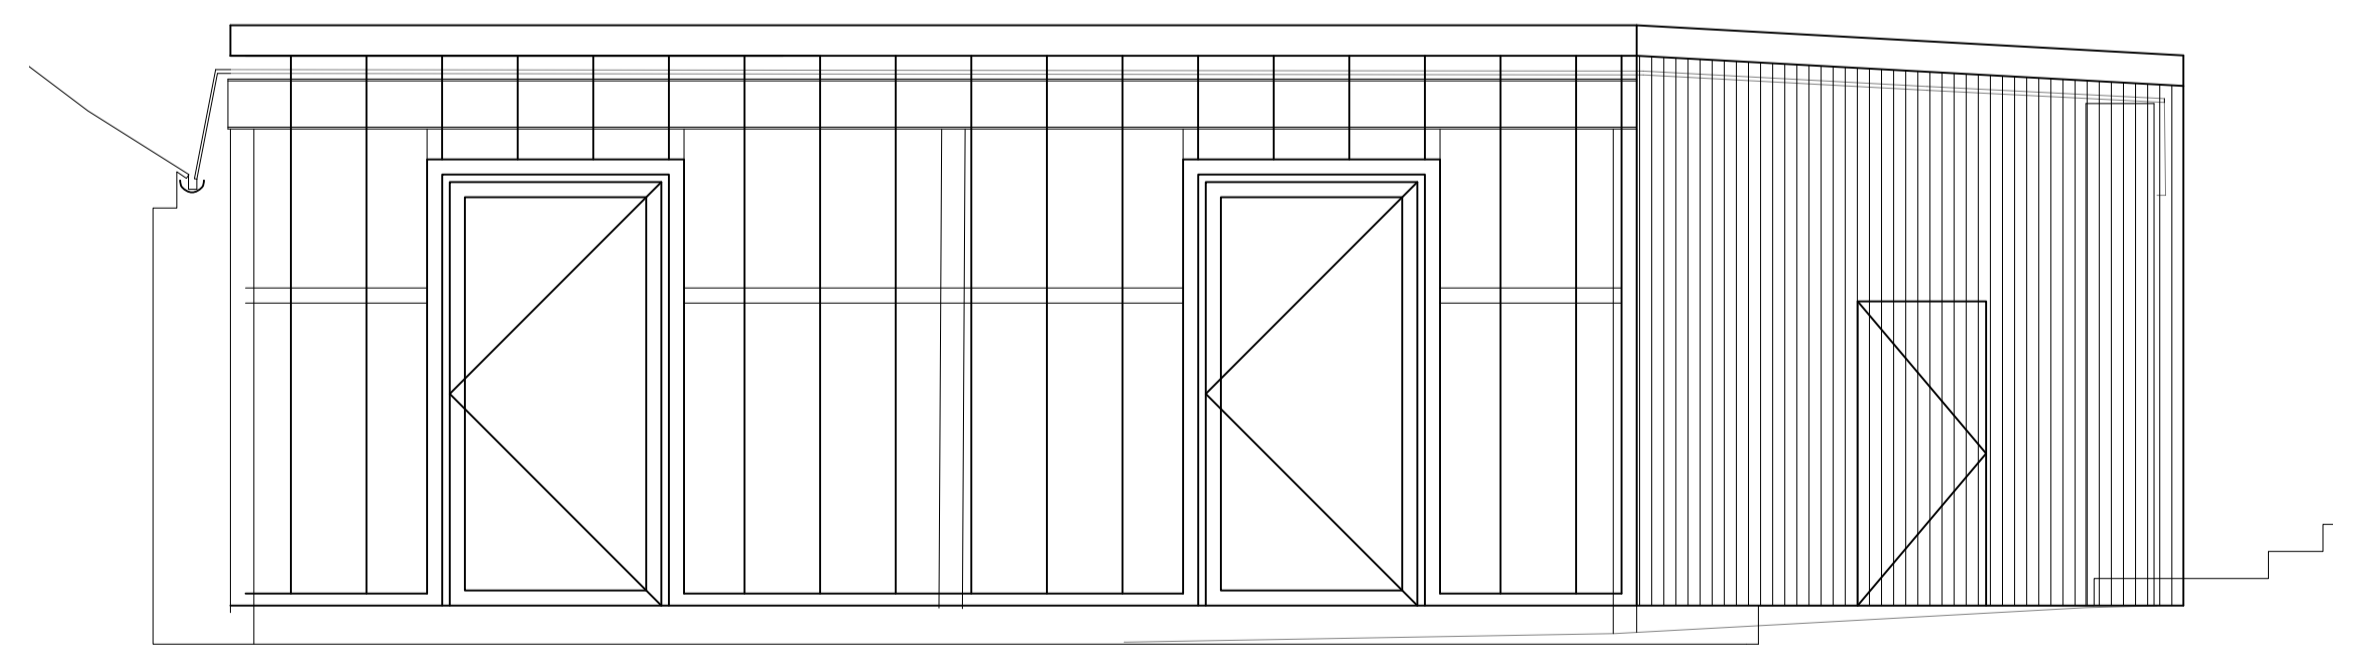

Courtyard (North West) Elevation, Barn 2

Project	Drawing Title	Number
<b>The Old Byre</b>	<b>Proposed Elevations B</b>	<b>006</b>
Scale	The Old Byre Somerton Farm Newport Road Cowes PO31 8PE	
1: 50 @ A1		
1: 100 @ A3		