




Flooded by light
 The courtyard facades of the conversion are constructed from high-insulating and sustainable polycarbonate, punctuated by glazed aluminium doors, bringing light and atmosphere deep into the interior spaces.

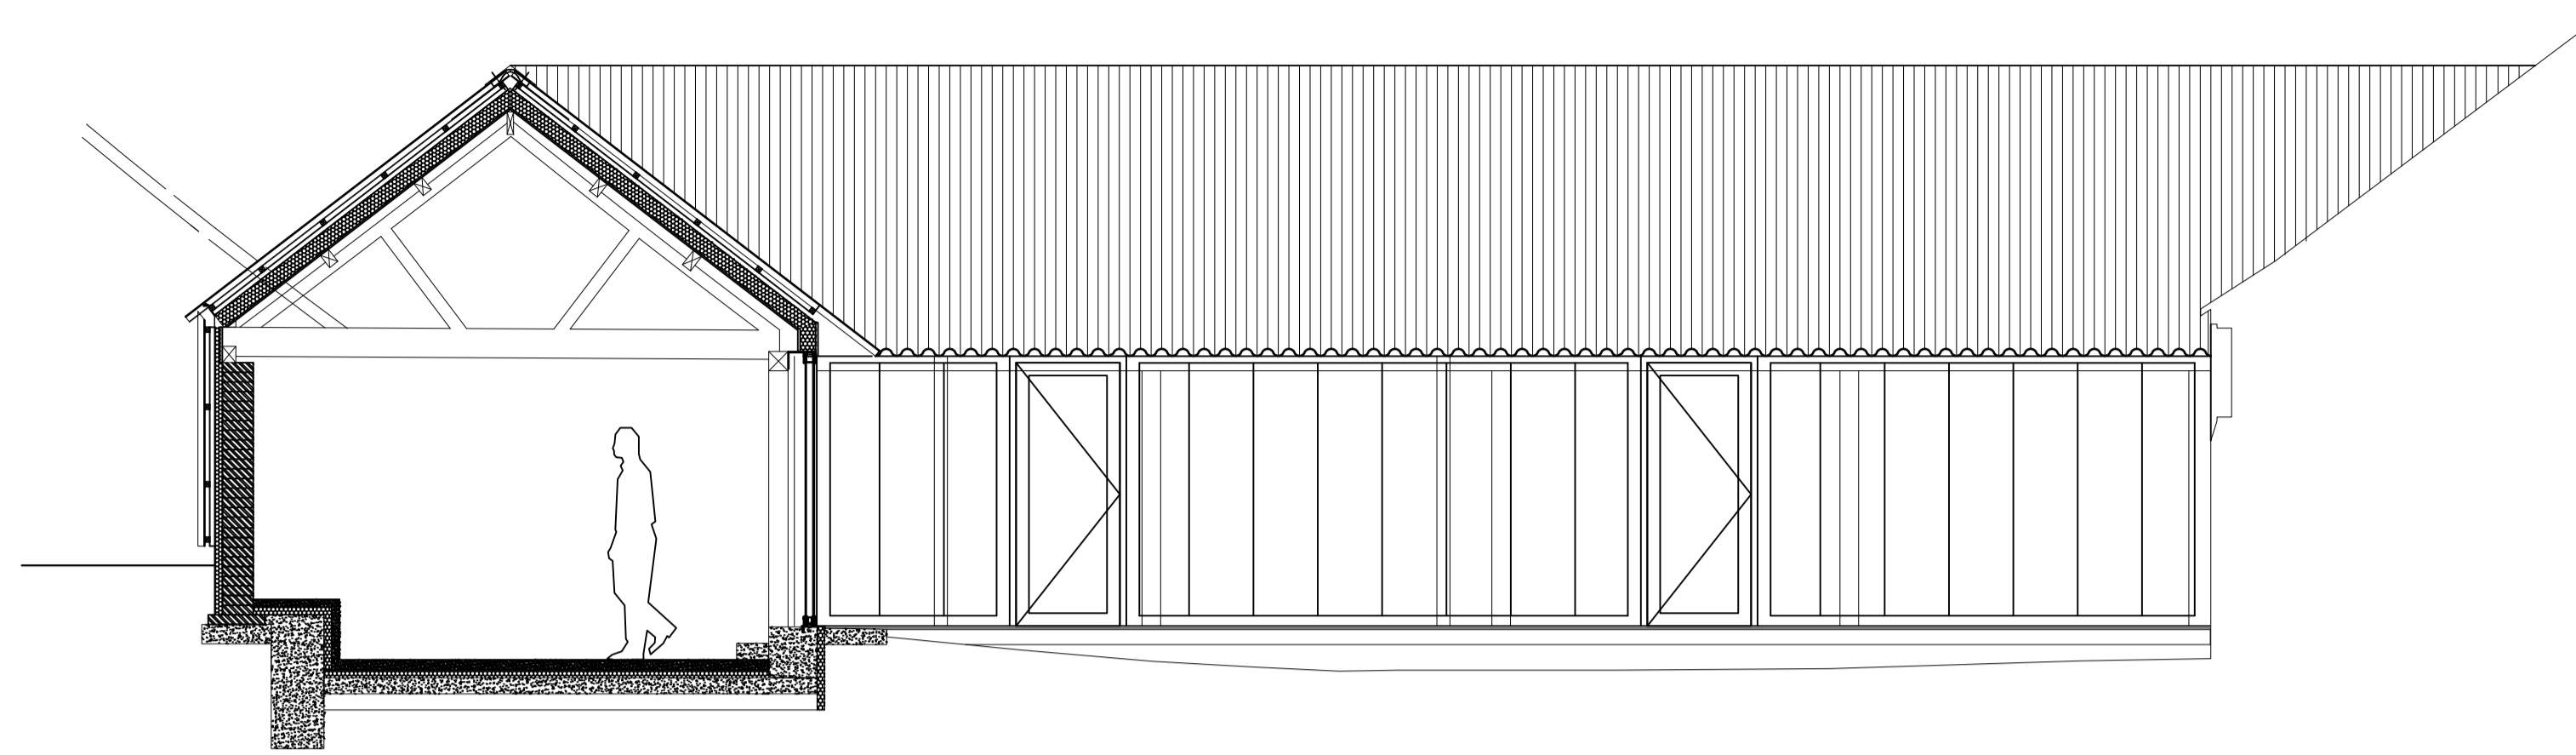

Courtard (South East) Elevation, Barn 1

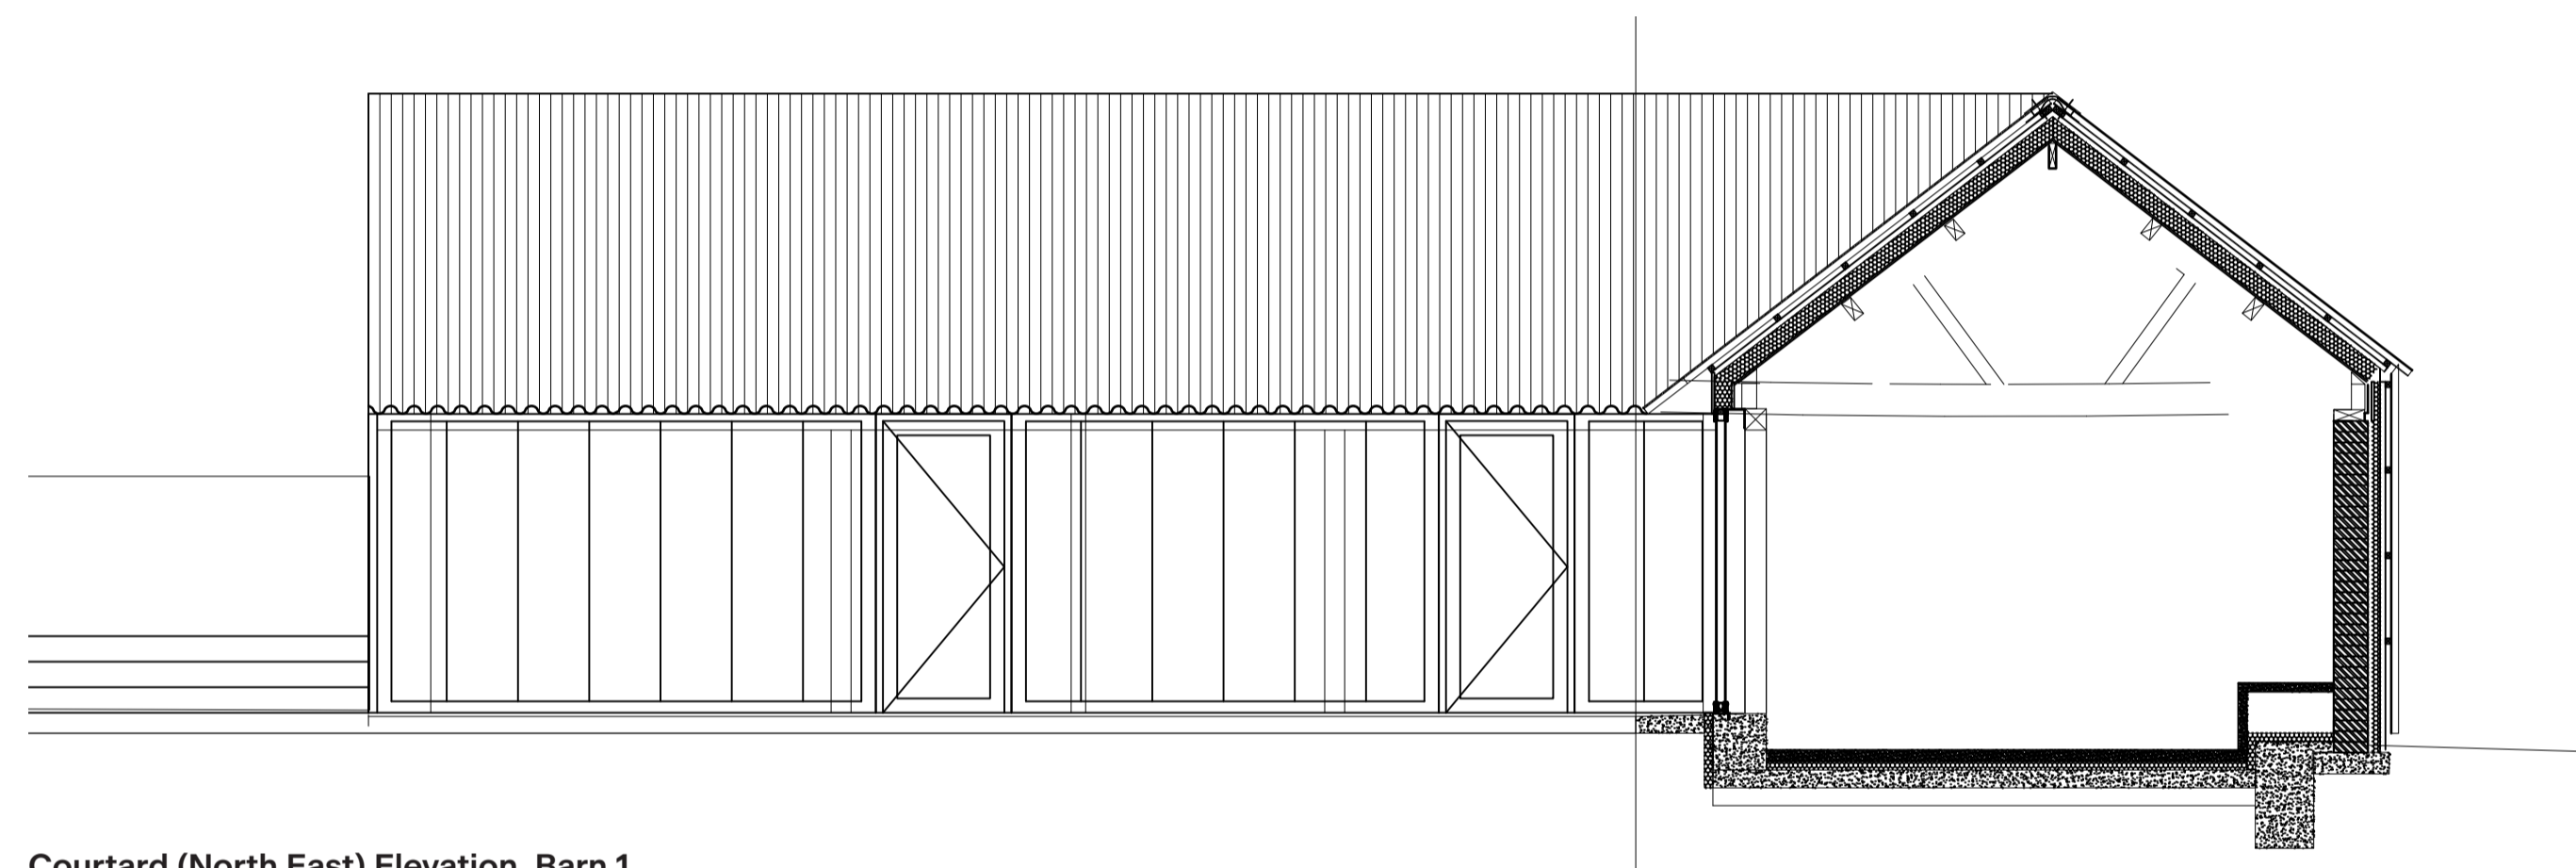

Courtard (North East) Elevation, Barn 1

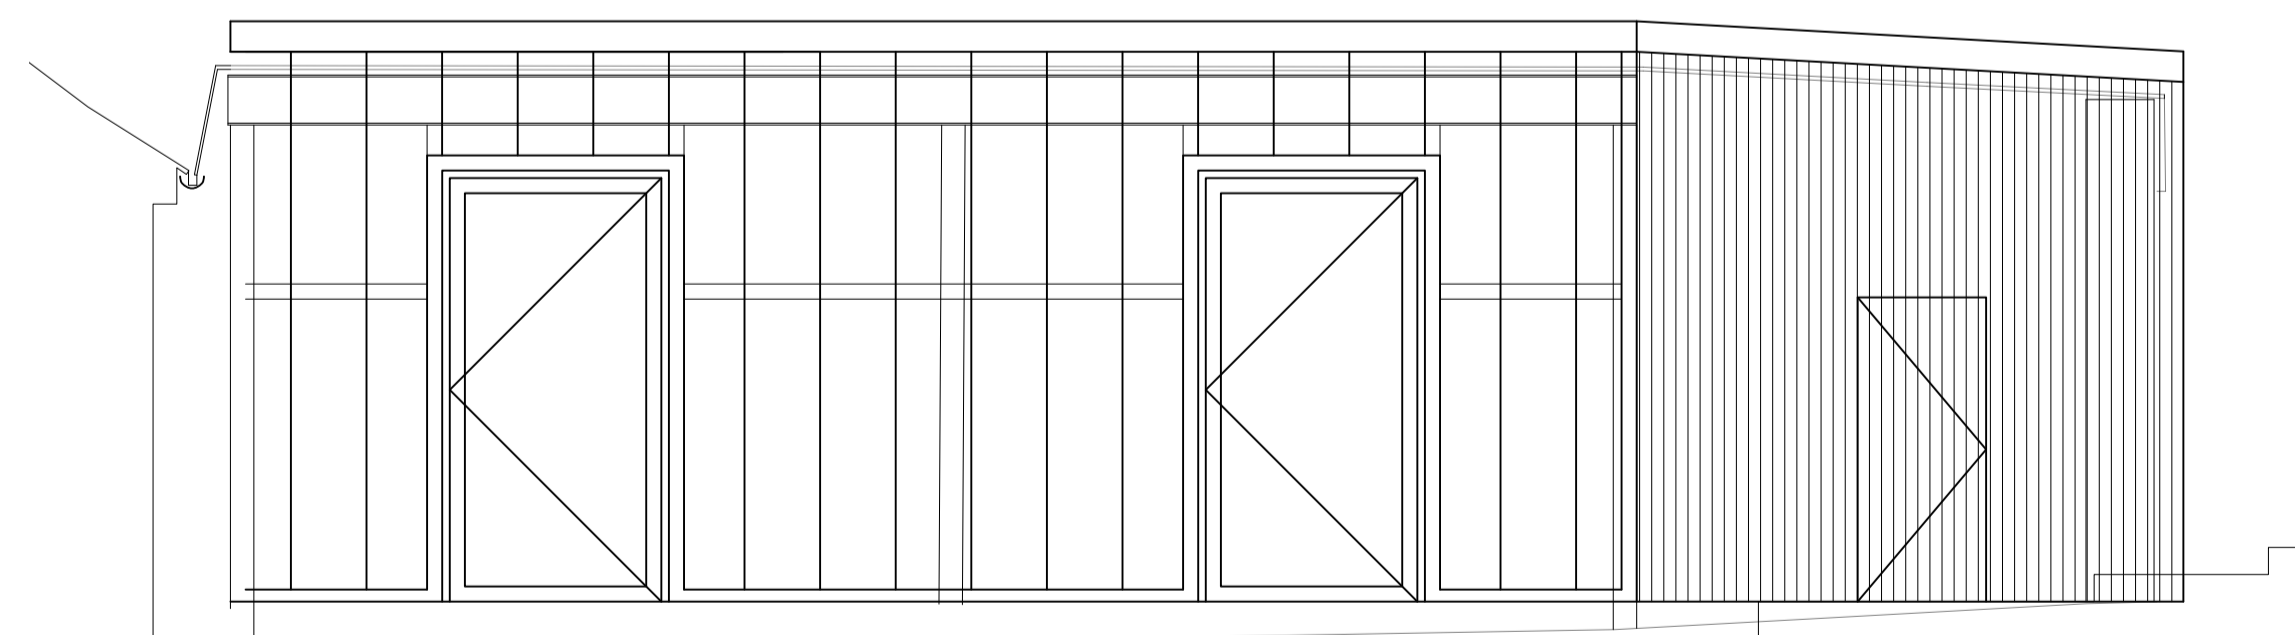

Courtard (North West) Elevation, Barn 2

Project	Drawing Title	Number
The Old Byre	Proposed Elevations B	006
Scale	The Old Byre Somerton Farm Newport Road Cowes PO31 8PE	
1:50 @ A1 1:100 @ A3		