



1:50 @ A1
0 1 2 3 4 5 6 7 8 9 10m


1
2
3
4
5
6
7
8
9
10 m

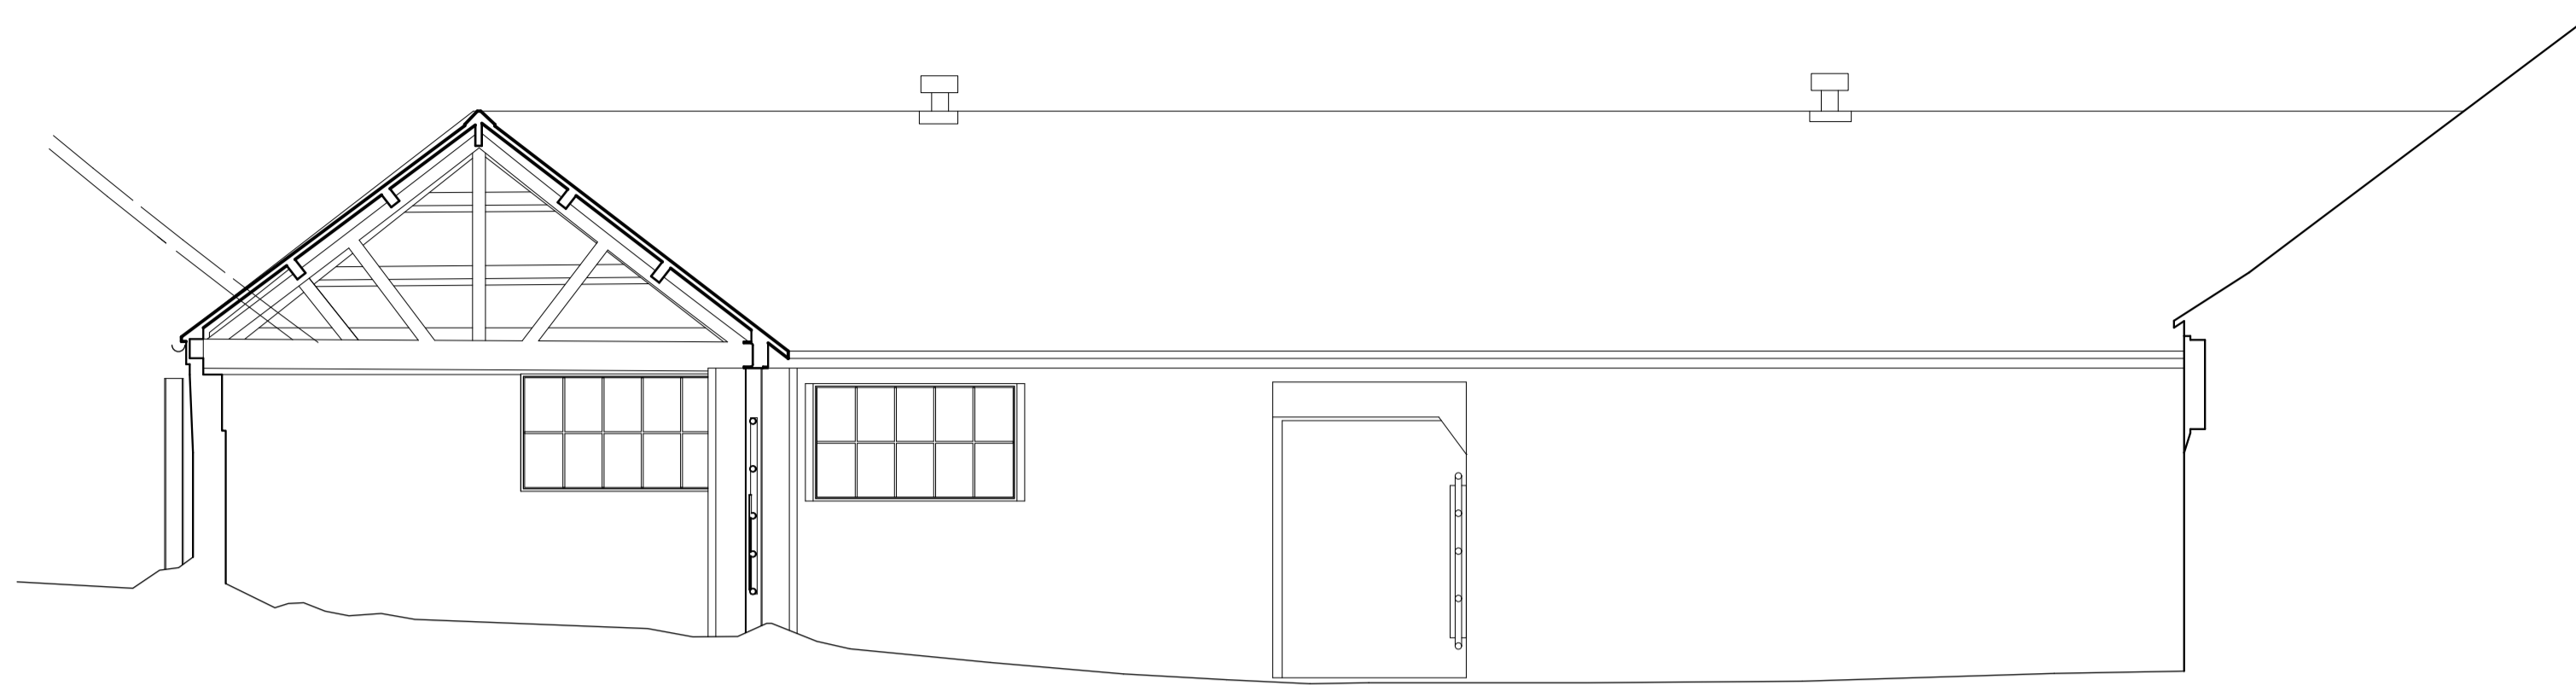

Courtard (South East) Elevation, Barn 1

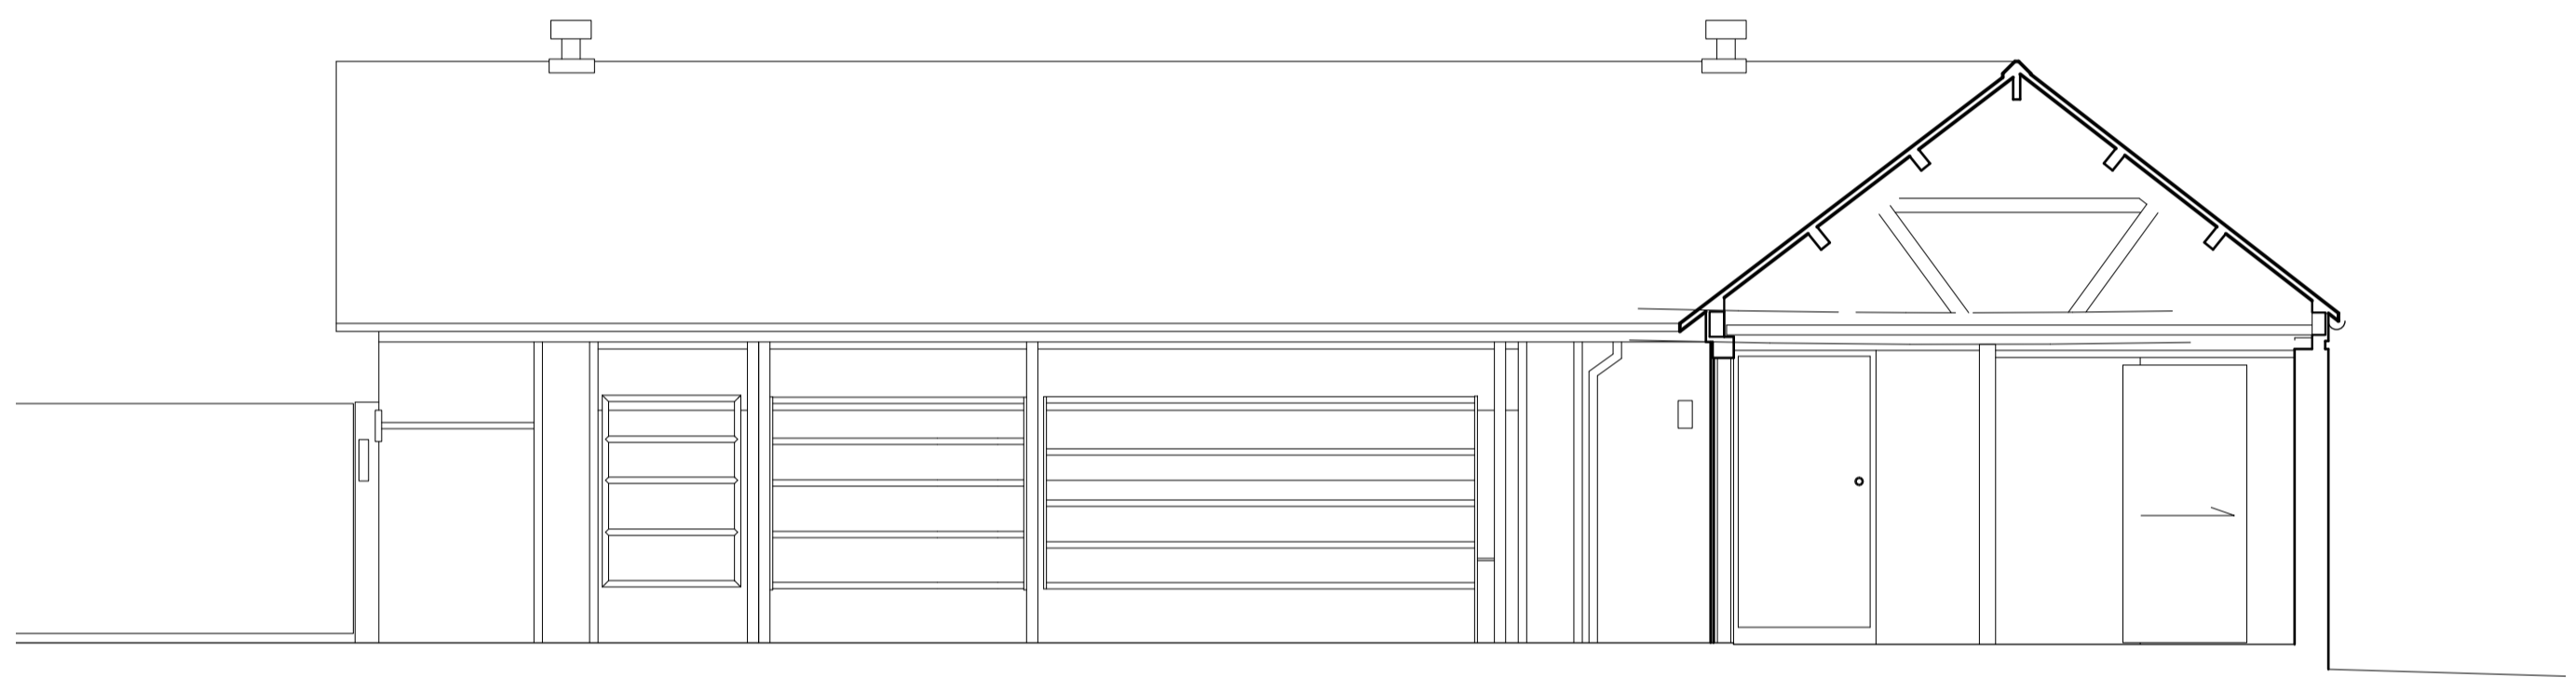

Courtard (North East) Elevation, Barn 1

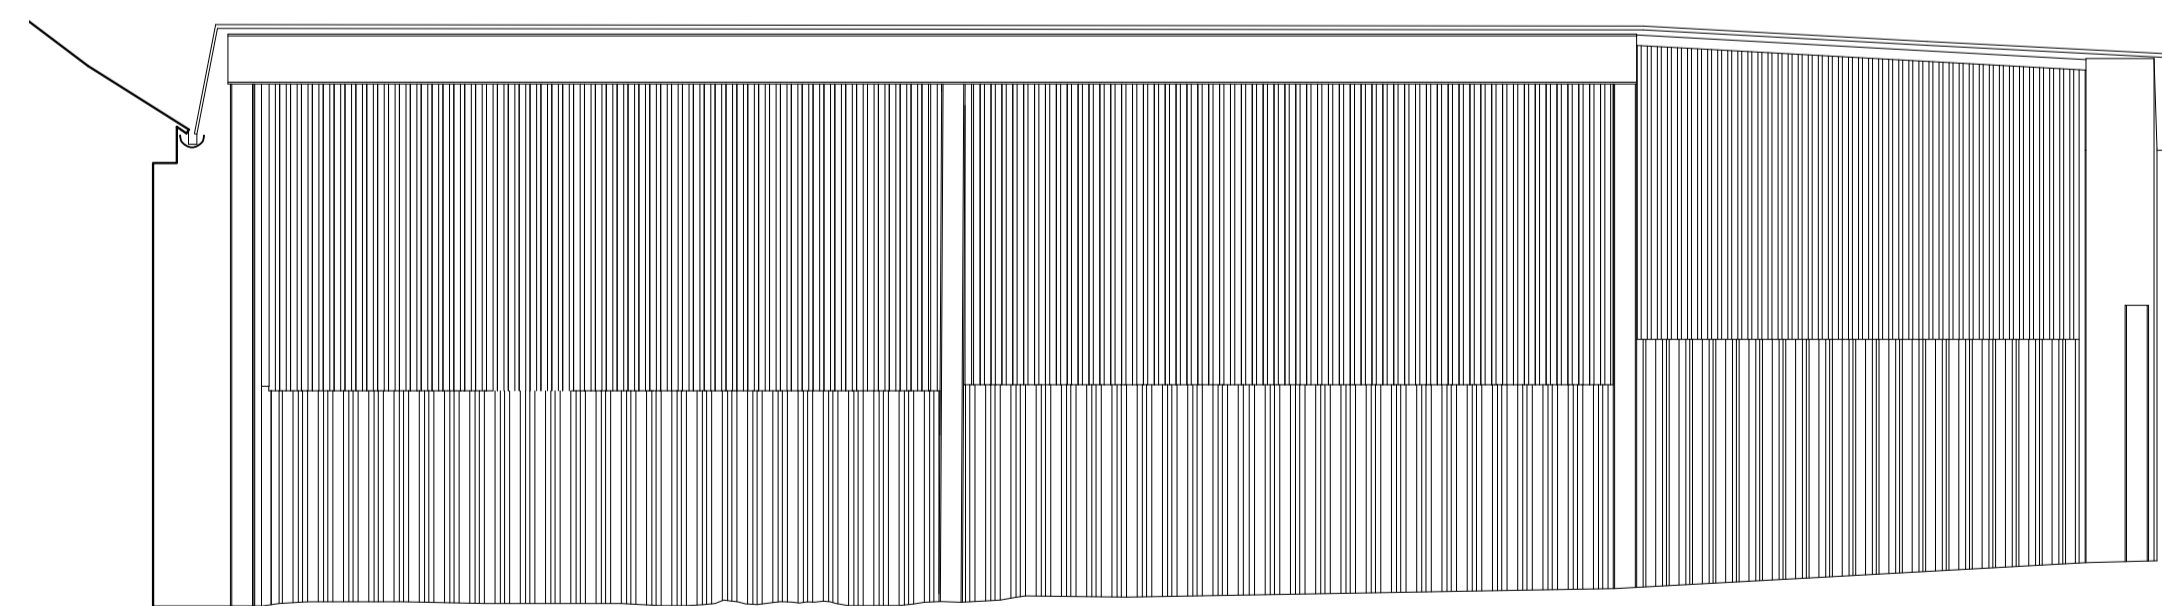

Courtard (North West) Elevation, Barn 2

Project	Drawing Title	Number
The Old Byre	Existing Elevations B	005
Scale	The Old Byre Somerton Farm Newport Road Cowes PO31 8PE	
1:50 @ A1 1:100 @ A3		