


Scale 1:50 (AT A3)

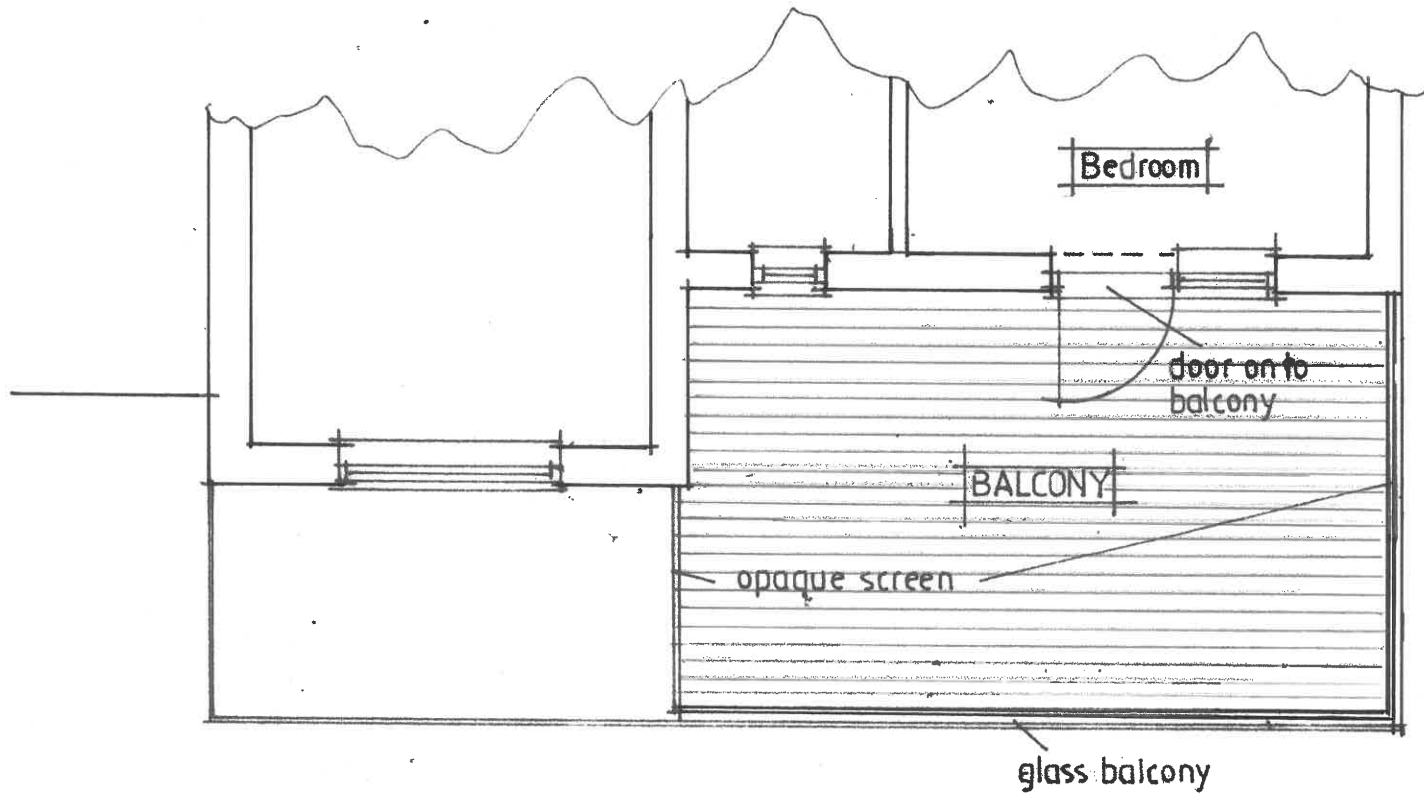

Plan of Balcony  
Scale 1:50 (AT A4)

← Photo 1 Photo 2 Photo 3 →  
↓

D2A

BALCONY 3 WARREN POINT NORTHWOOD COWES