

The General Contractor and/or all Sub-contractors working from these drawings and specifications to contact the architect or his representative regarding measurements, should such measurements not appear correct, add up properly or scale correctly to the indicated size.

- GENERAL NOTES**
1. The General Contractor and/or Sub-contractors are responsible for checking out dimensions, tolerances and references on site prior to preparing any working drawings, fabrication or construction works.
 2. All dimensions are in millimetres unless specified otherwise.
 3. Drawing to be printed in colours.

KEY PLAN



1:2000 @A3

A	Minor changes to notes	27.06.2022
-	for tender	18.05.2022
REV	DESCRIPTION	DATE



CLIENT

PROJECT


KITON STORE
 14A CLIFFORD STREET LONDON
 W1S 4JX

DRAWING TITLE


**PROPOSED TEMPORARY
 KITON HOARDING GRAPHIC
 ADVERT.**

SCALE	1:50 @A3	PROJECT No.	
DRAWN	OMAR SABAH	DRAWING STATUS	ISSUED for information
DATE	27.06.2022		

DRAWING NUMBER	PA - A260	REVISION	-
----------------	-----------	----------	---

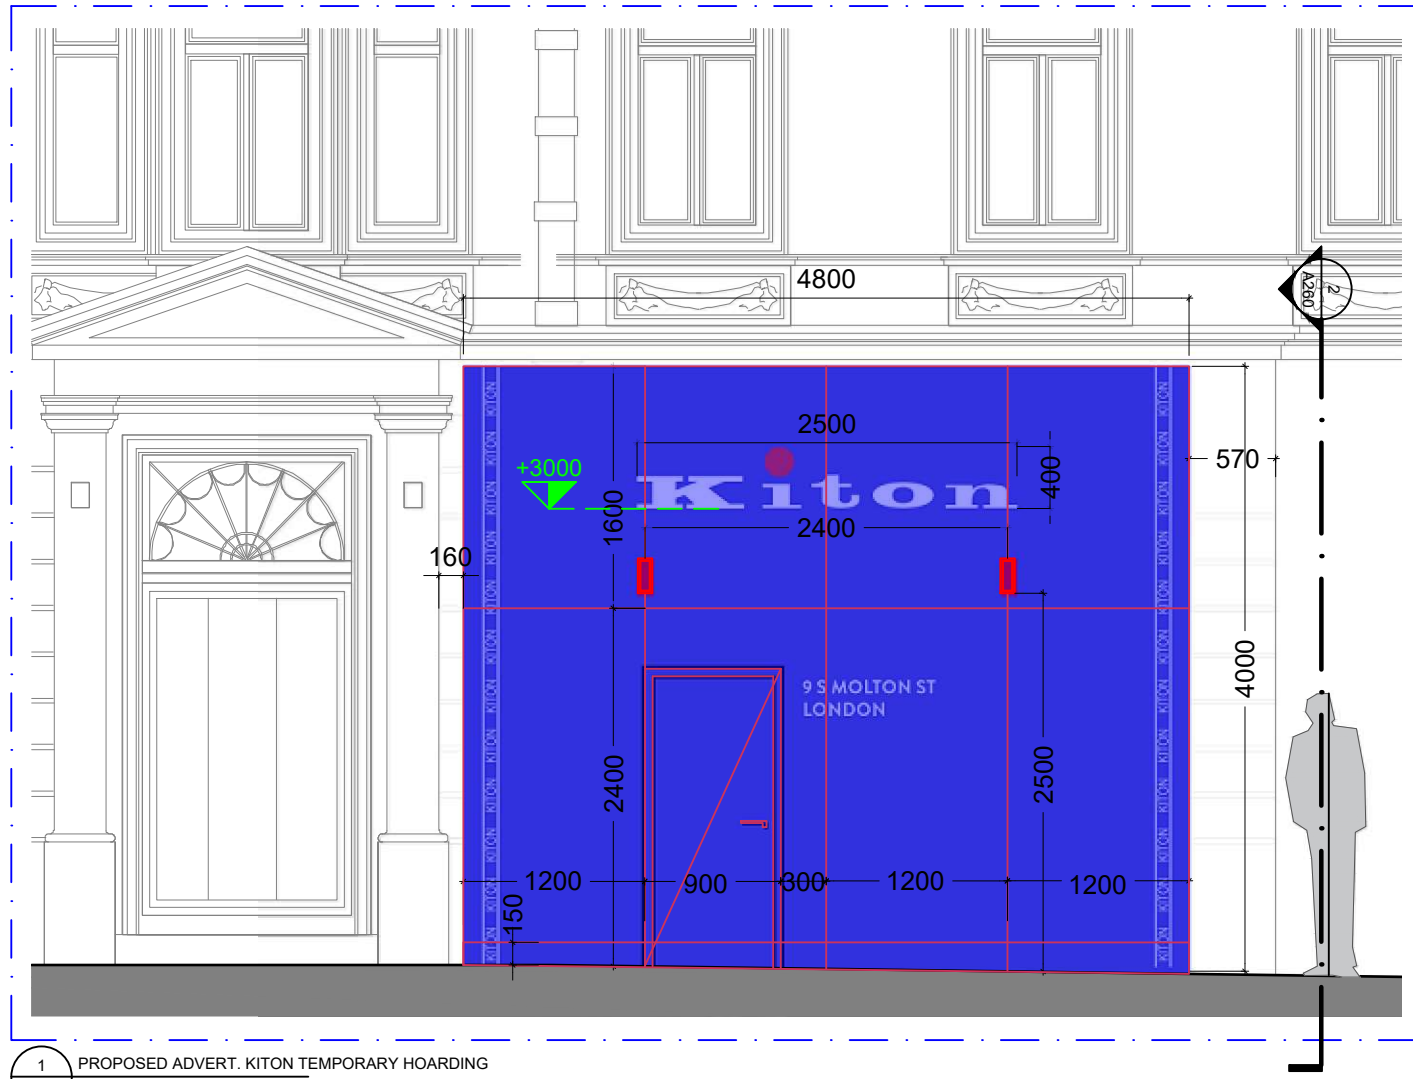

1 PROPOSED ADVERT. KITON TEMPORARY HOARDING
 A260 1:50@A3

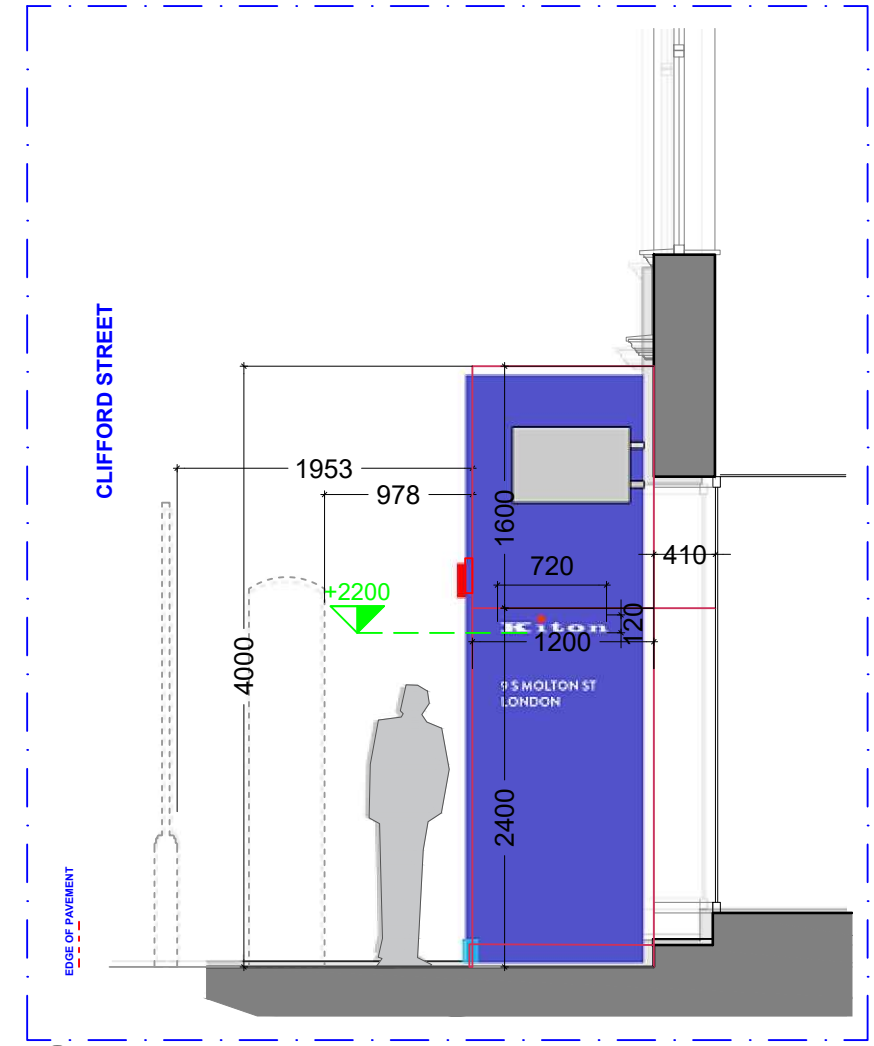

2 PROPOSED SIDE ELEVATION IN ADVERT. KITON TEMPORARY HOARDING
 A260 1:50@A3

- DRAWING NOTES:**
1. DRAWING TO BE READ IN CONJUNCTION WITH THE FOLLOWING DRAWINGS WHICH ARE PART OF THIS TENDER PACKAGE:
 TD-A100 - PREMISES LOCATION PLAN
 TD-A101 - PREMISES BOUNDARIES
 TD-A201 - EXISTING KITON FRONT SIGN AND FACADE FINISH
 TD-A202 - PROPOSED/NEW KITON FRONT SIGN AND FACADE FINISH
 TD-A203 - PROPOSED/NEW KITON FACADE AND DETAILS
 TD-A204 - PROPOSED KITON BUS STOP SIGN
 TD-A205 - PROPOSED KITON SHOP FACADE & ENTRANCE STEP DETAILS
 2. PROPOSED SIGN COLOURS AND THE MATCH WITH THE BUILDINGS OTHER MATERIAL/FINISH CONTRAST ARE AS INDICATED IN THE ILLUSTRATION/VIEW FIGURE AND DESCRIBED IN THE SIGN IDENTIFICATION SHEET
 3. ALL SIGNAGE/AWNING HEIGHTS ARE MEASURED FROM INTERNAL SHOPS +0.00 LEVEL (+360mm FROM PAVEMENT)

