


Notes:  
 Alligned Properties and Boundaries are shown for illustrative purposes only and have not been surveyed unless otherwise stated.  
 All areas shown are approximate and should be verified before forming the basis of a decision.  
 Do not scale other than for Planning Application purposes.  
 All dimensions must be checked by the contractor before commencing work on site.  
 No deviation from this drawing will be permitted without the prior written consent of the A. Clarke Design Ltd.  
 The copyright of this drawing remains with the A. Clarke Design Ltd and may not be reproduced in any form without prior written consent.  
 Ground Floor Slabs, Foundations, Sub-Structures, etc. All work below ground level is shown provisionally. Inspection of ground conditions is essential prior to work commencing.  
 Reassessment is essential when the ground conditions are apparent, and redesign may be necessary in the light of soil conditions found. The responsibility for establishing the soil and sub-soil conditions rests with the contractor.

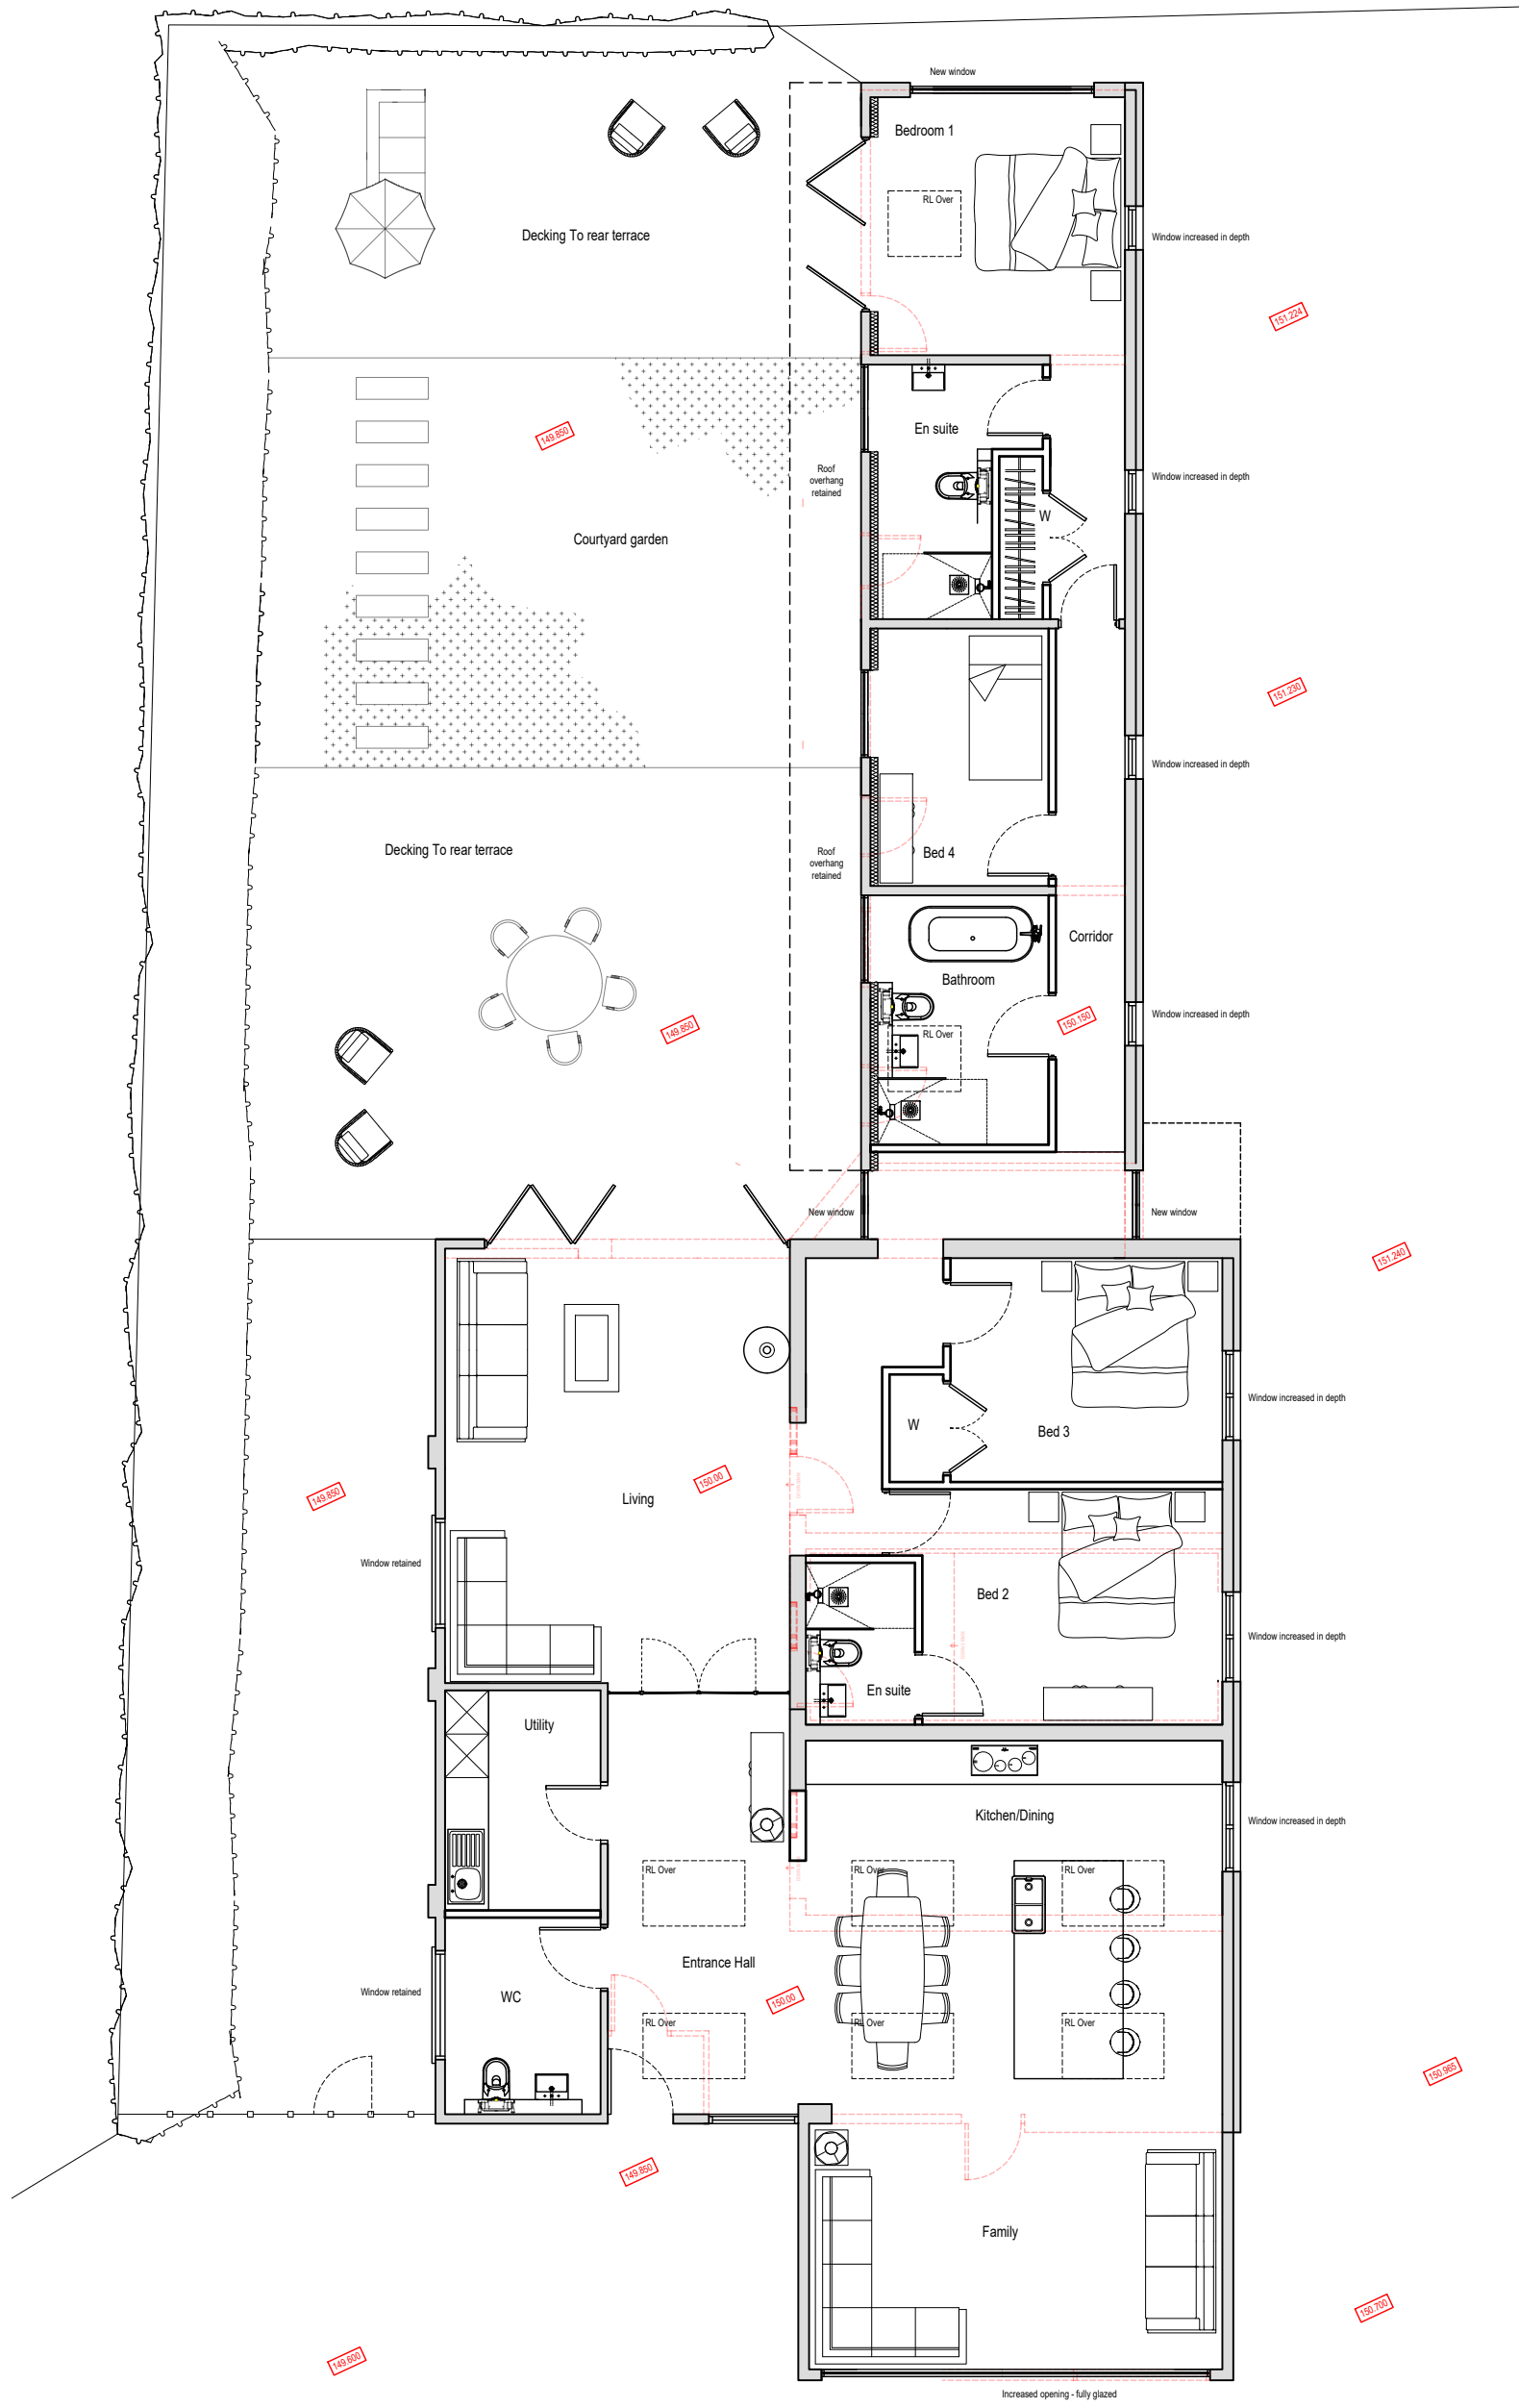

REV	DATE	DESCRIPTION	INT

This drawing is copyright and must not be reproduced without the written consent of A. Clarke Design Ltd. Do not scale from this drawing. All written dimensions should be checked on site. A. Clarke Design Ltd to be informed of any dimensional discrepancy.

**A. CLARKE DESIGN**  
 ARCHITECTURAL DESIGN SERVICES  
 A. Clarke Design Ltd  
 Stanley Barn Farm, Stanley Pontlarge  
 Cheltenham, Glos, GL54 9HD  
 01242-620064  
 adam@aclarkedesign.co.uk  
 www.aclarkedesign.co.uk

SHORNHILL FARM  
 WITHINGTON  
 CHELTENHAM, GLOS

PROPOSED BARN CONVERSION  
 PROPOSED LAYOUT

Scale 1:100@A3  
 Date APRIL 22  
 Drawn AC

PLANNING  
 1836-10B

Proposed Layout