

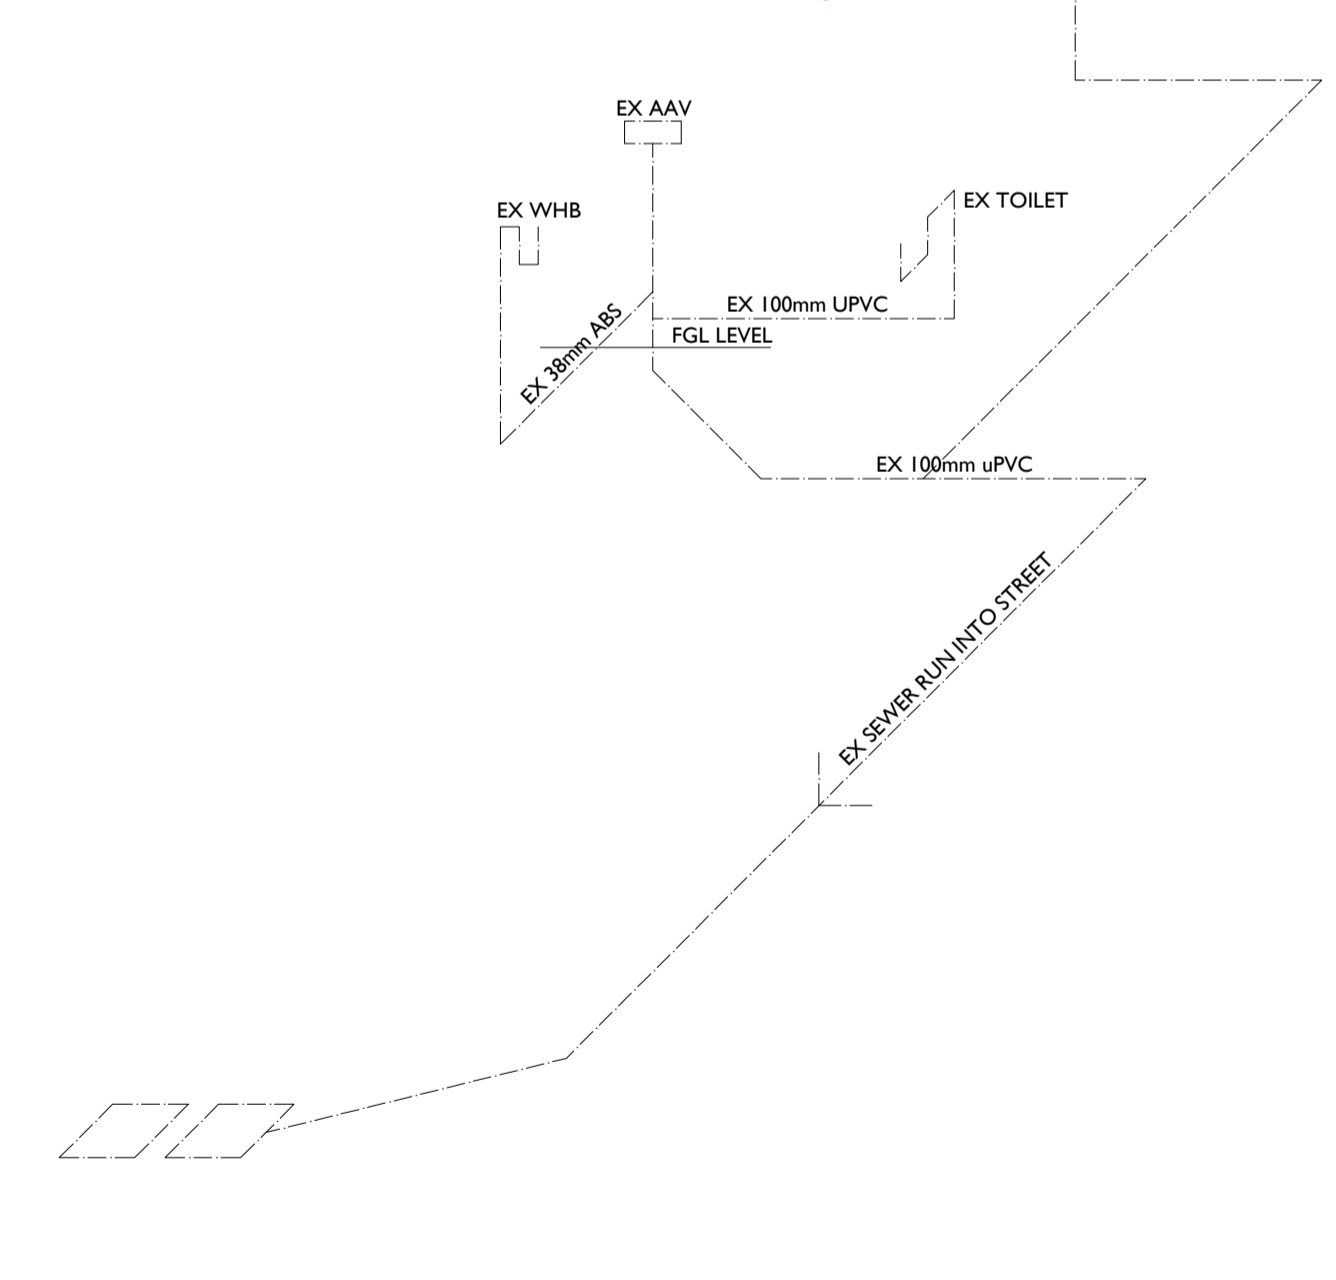
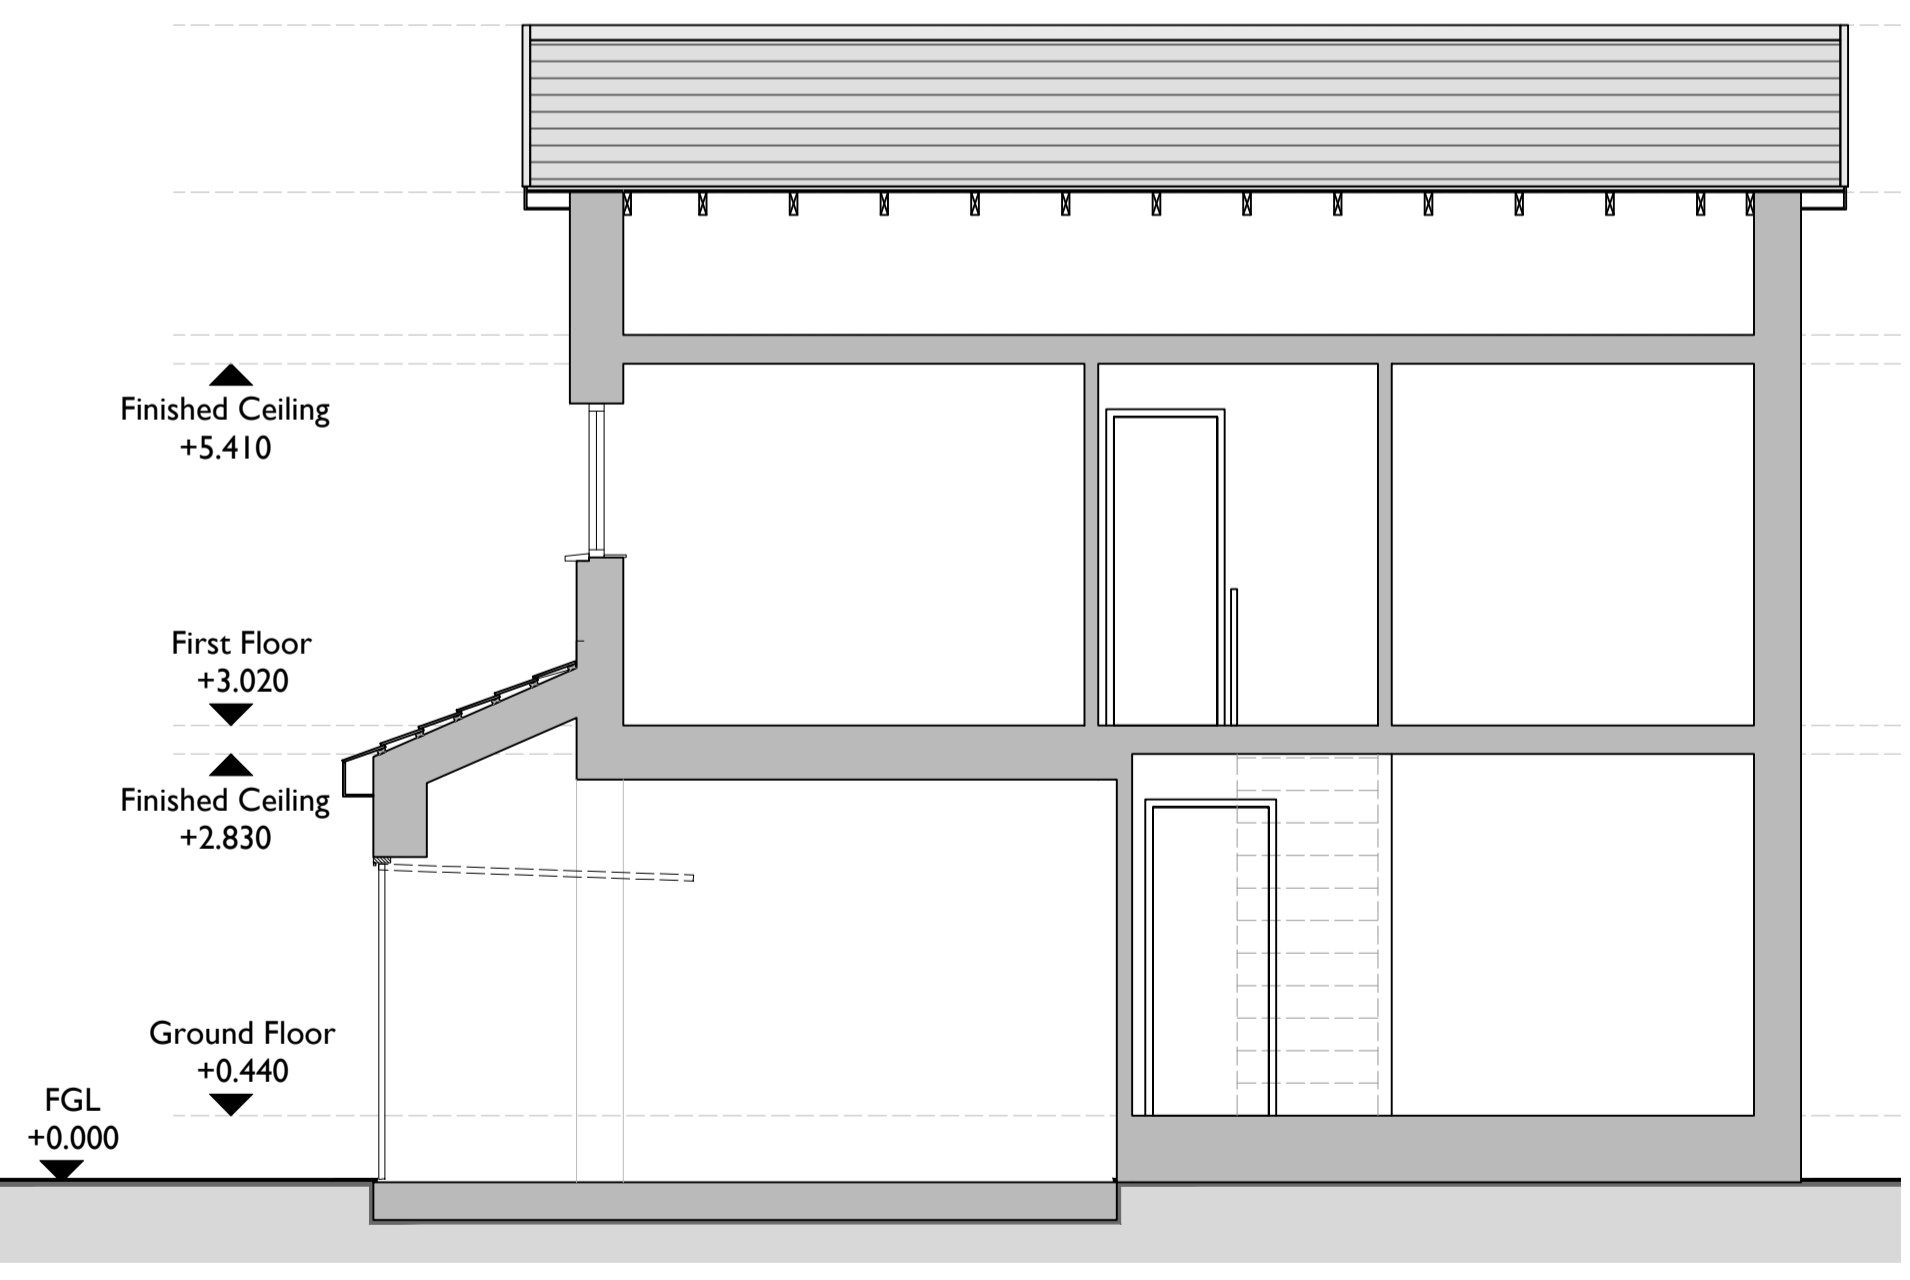


001 Existing Ground Floor
Scale 1:50


002 Existing First Floor
Scale 1:50

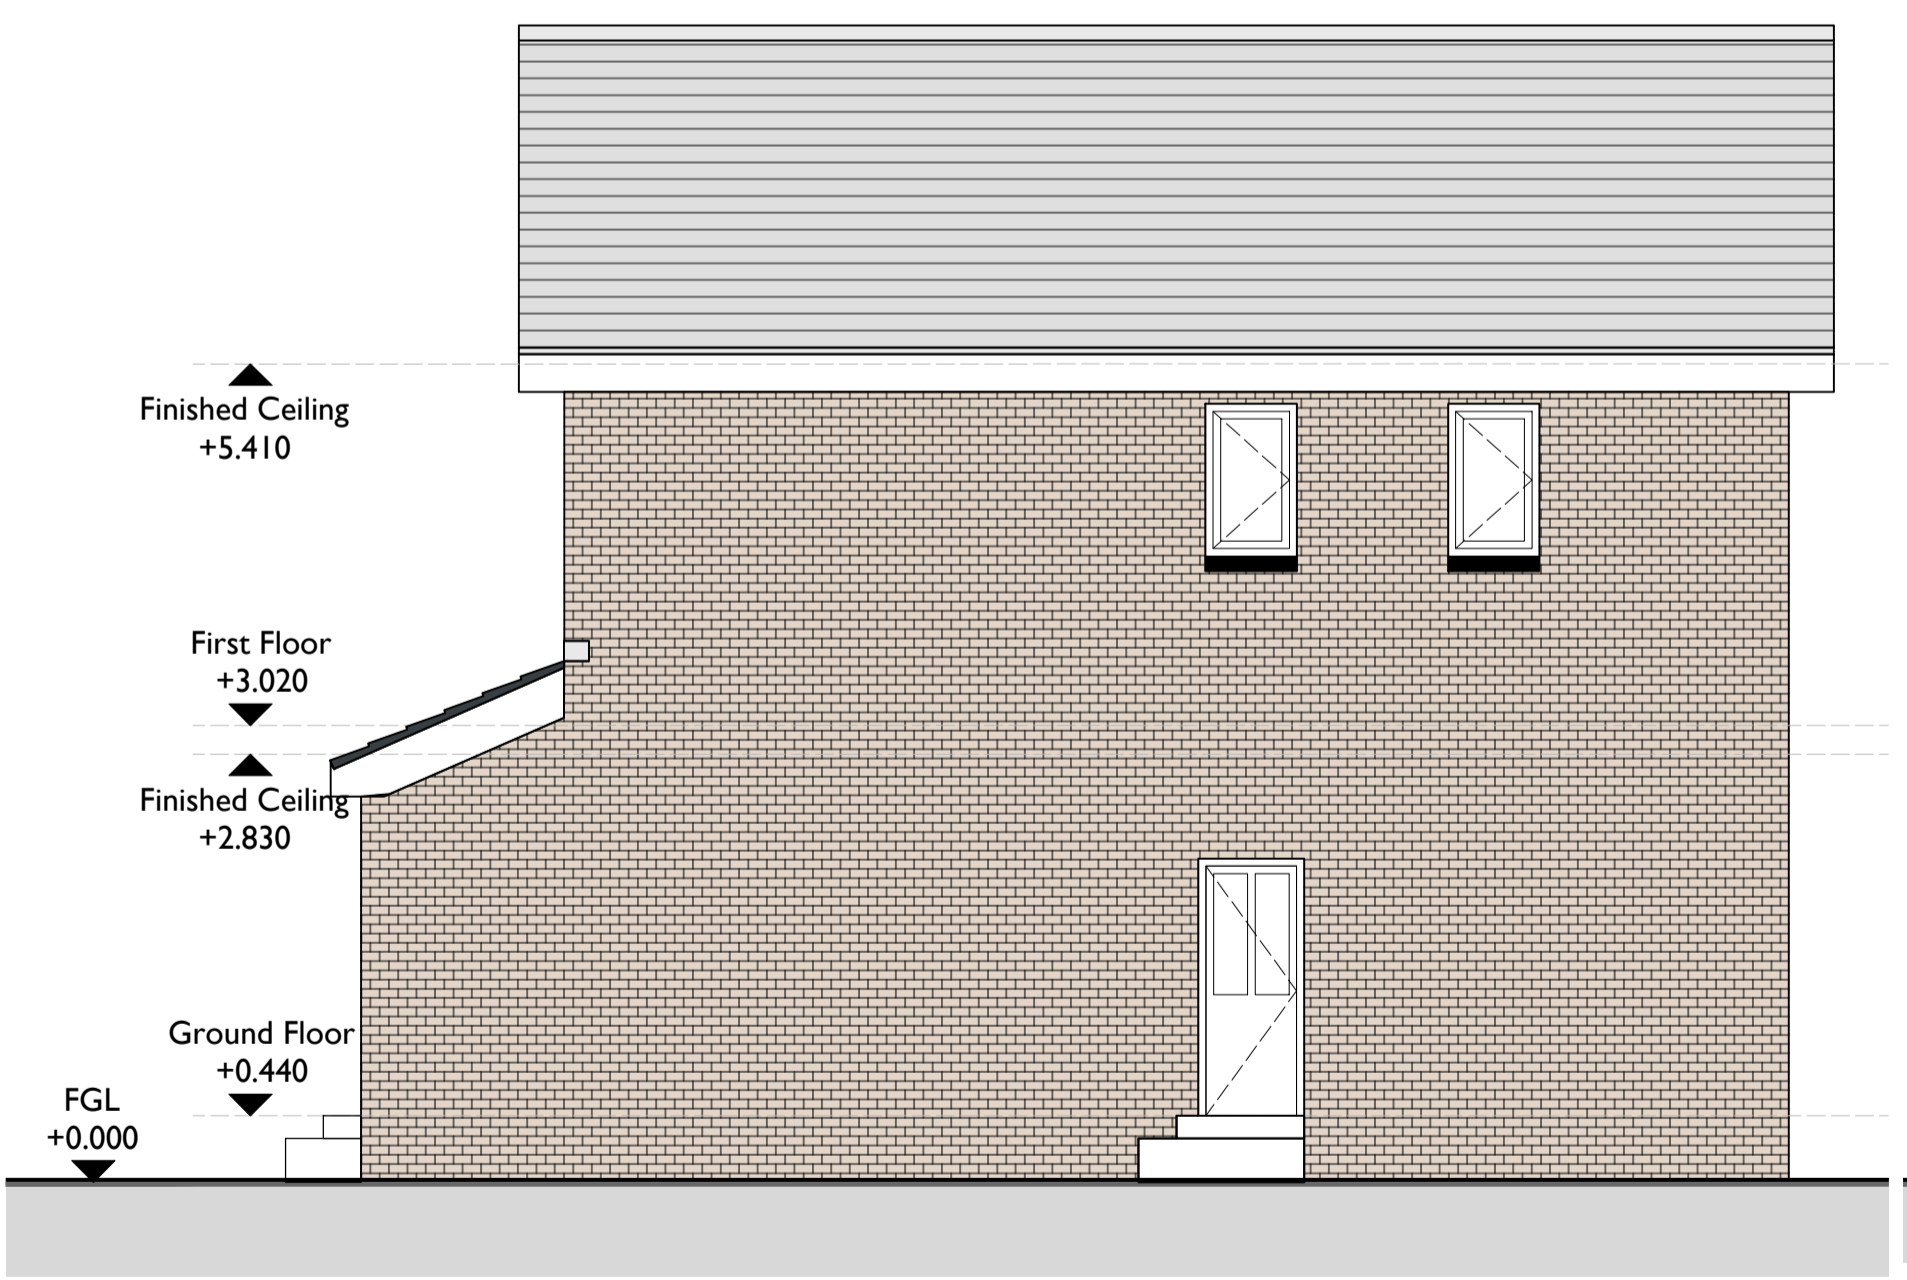

Notes:
Drawings are based on survey data and may not accurately represent what is physically present.
Do not scale from this drawing. All dimensions are to be verified on site before proceeding with the work.
All dimensions are in millimeters unless noted otherwise.
Sanderson Borland shall be notified in writing of any discrepancies.

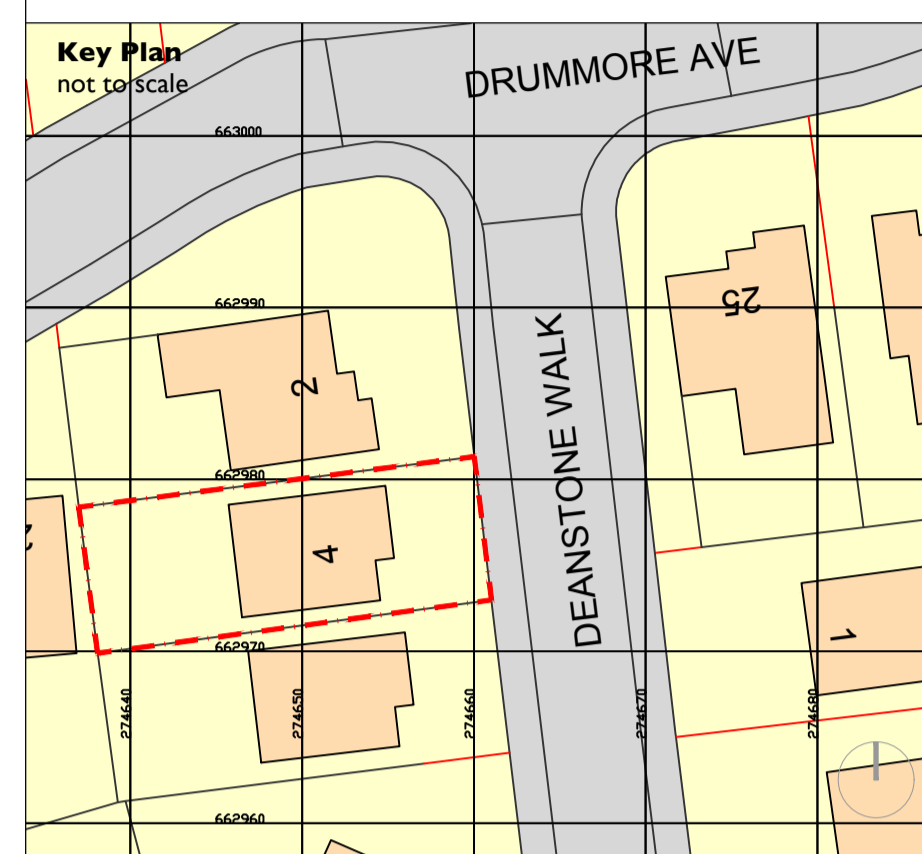

Notes:
Sanderson Borland have taken on this project retrospectively on behalf of the client. All specifications, design and details are to that stated and defined by the client.
Sanderson Borland take no responsibility for any works carried out. Sanderson Borland can not confirm the quality or accuracy of the completed build.

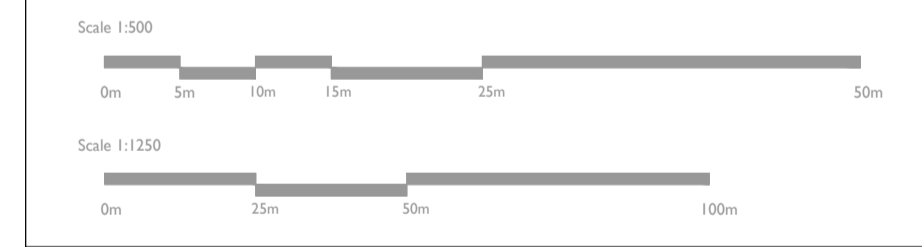

First Issue	15/06/2022	ED	JS	ISSUED TO LOCAL AUTHORITY
ISSUE	DATE	DRAWN	CHECKED	DESCRIPTION
CLIENT	PAUL HOGAN			
PROJECT	4 DEANSTONE WALK, COATBRIDGE			
DRAWING TITLE	EXISTING PLANS, ELEVATIONS AND SECTION			
SIZE & SCALE	A1 1:500 & 1:1250			
DRAWING STATUS	LOCAL AUTHORITY			
JOB NUMBER	032			
DRAWING NO.	032-A-100-01-E			
REVISION	-			