
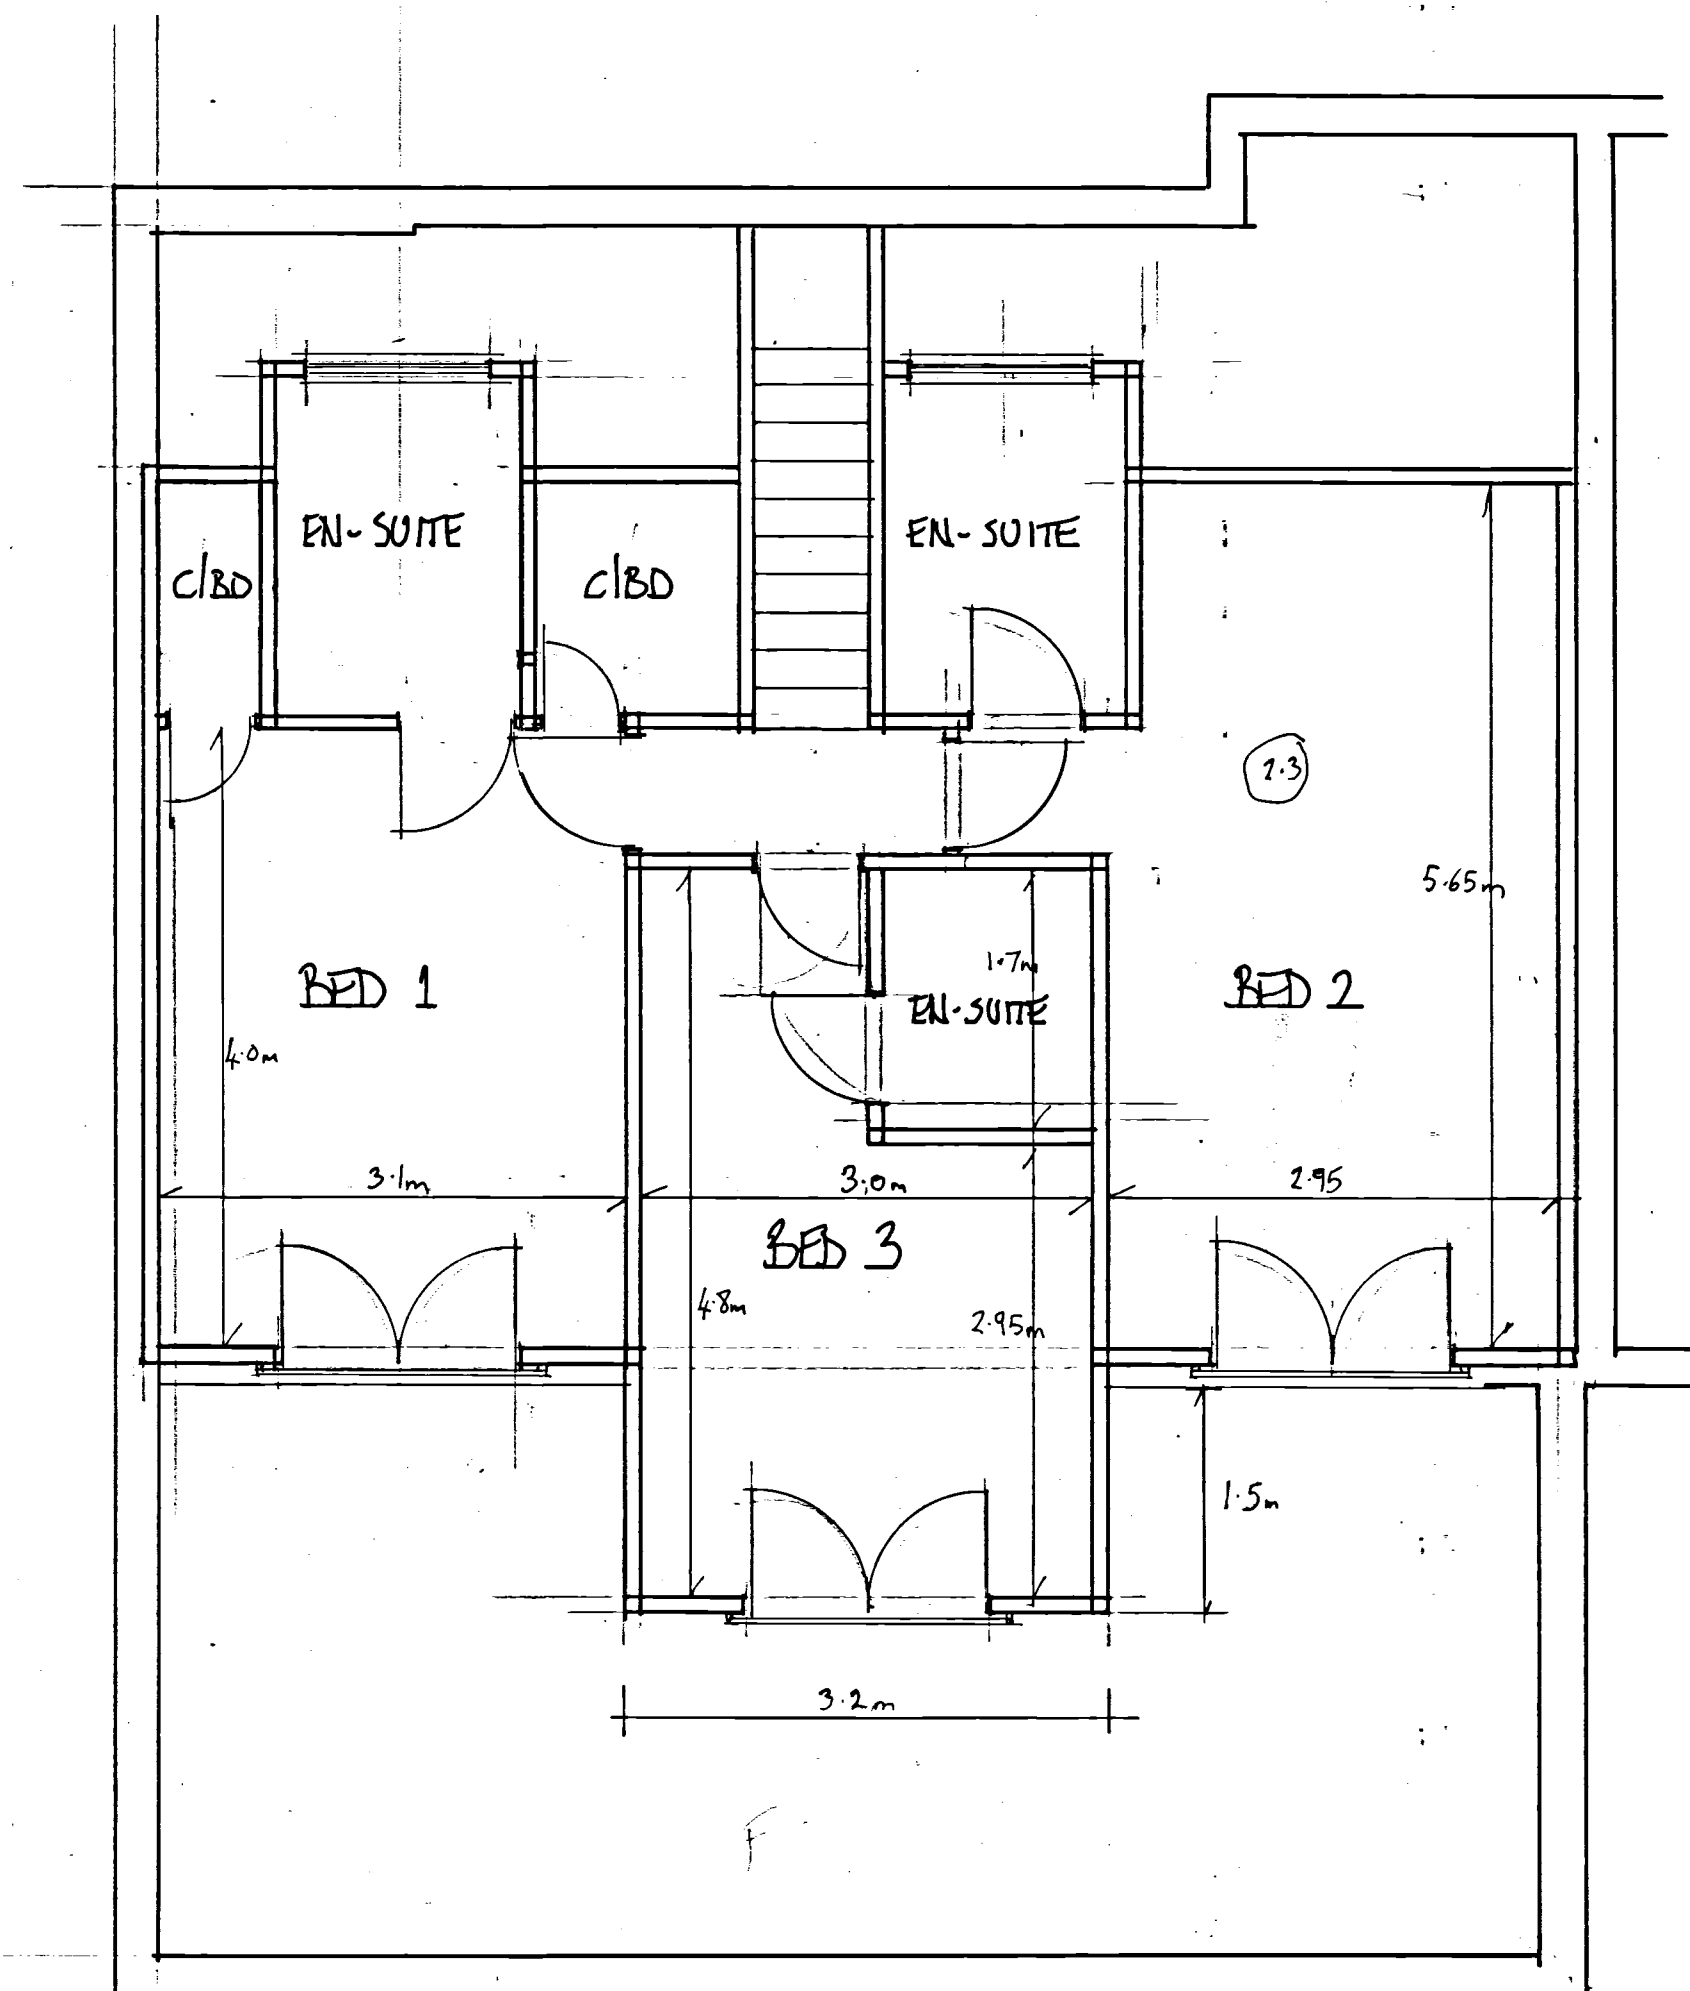


PROPOSED GROUND FLOOR 1:50


PROPOSED FIRST FLOOR 1:50

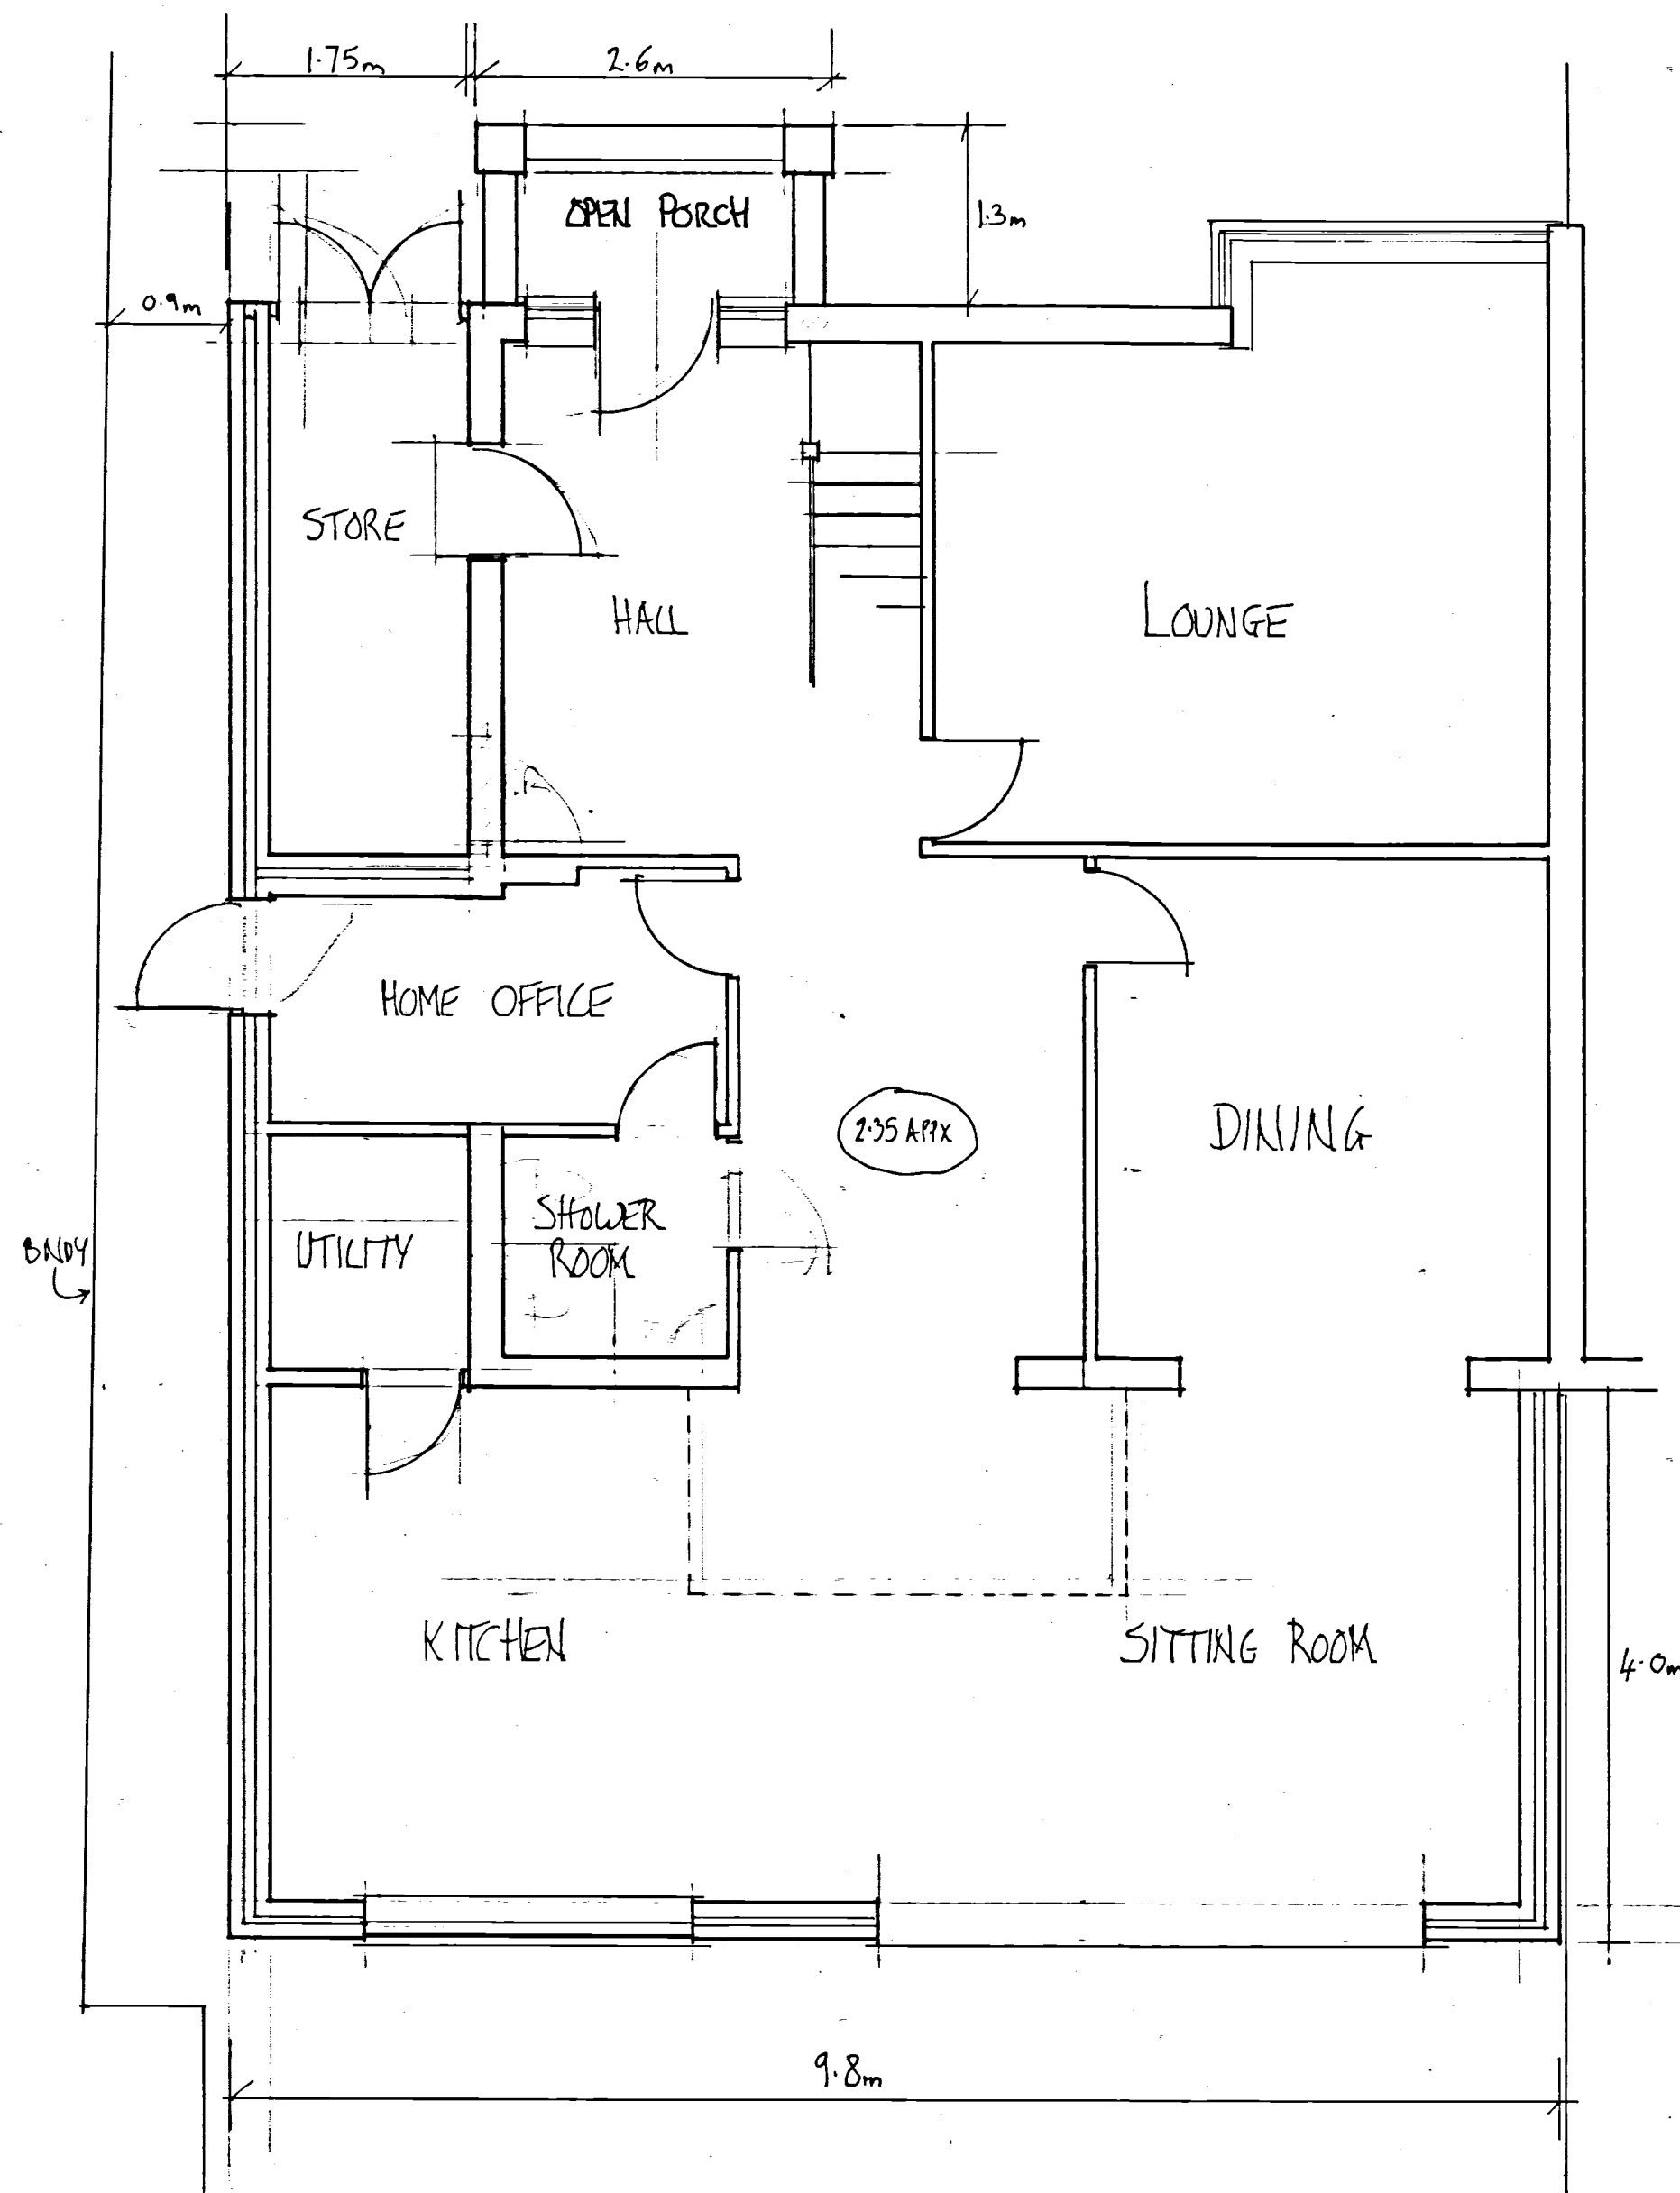


GROUND FLOOR WALLS TO BE RENDERED
 ZABLE WALL TO HAVE WEATHER BOARD CLADDING.
 DORMERS TO HAVE WEATHERBOARD CLADDING EXTERNALLY.
 FLAT ROOF FINISHED WITH FELT.
 PITCHED ROOFS TO HAVE PLAIN TILE COVERING.

FLOOR TO FLOOR 2.6m


PROPOSED SIDE ELEVATION 1:100

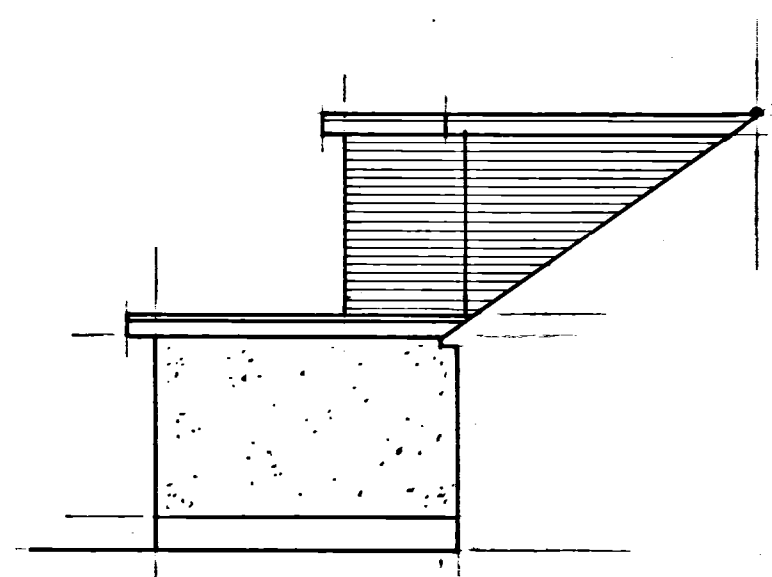


PROPOSED FRONT ELEVATION 1:100

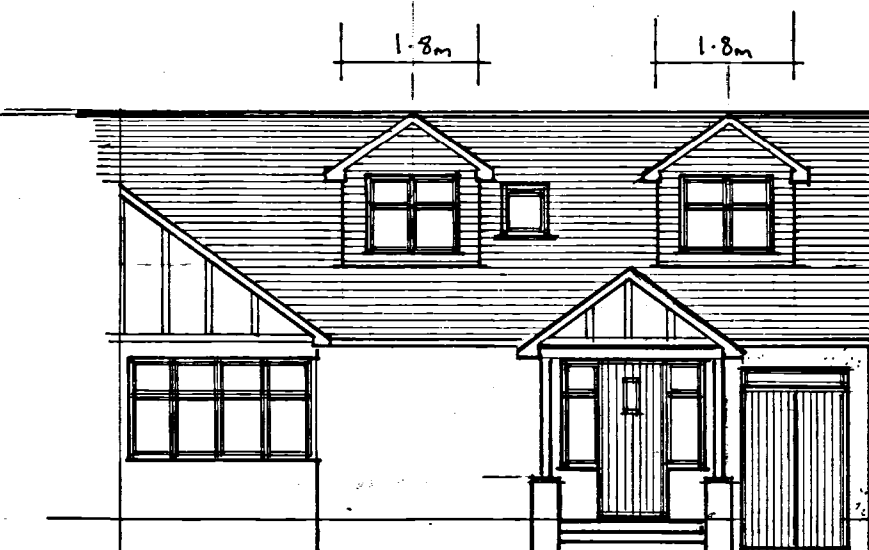


PROPOSED SIDE ELEVATION 1:100

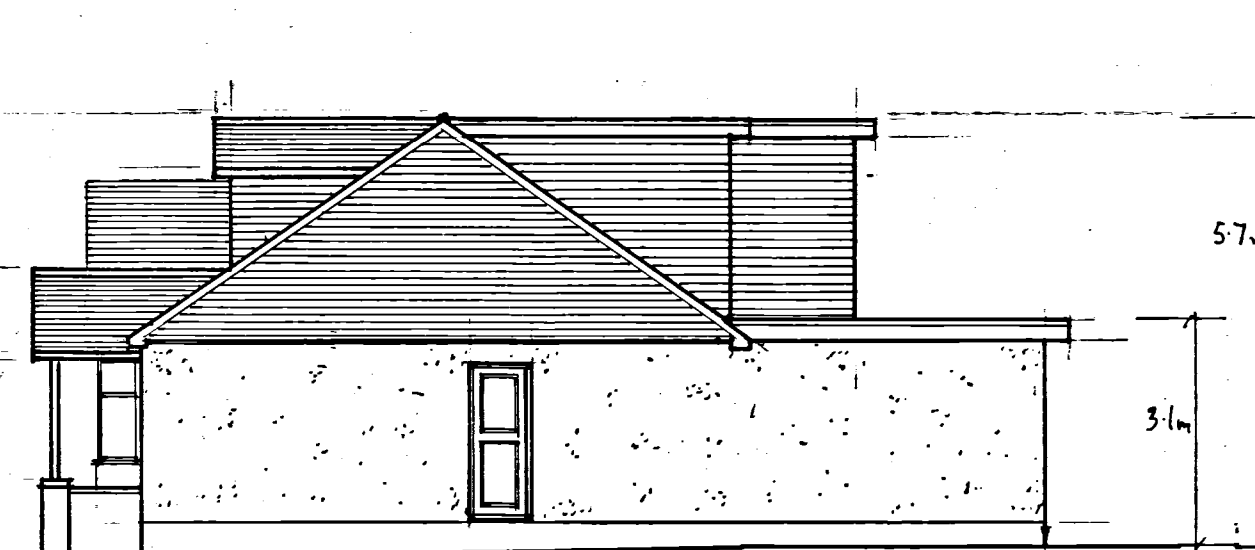

PROPOSED REAR ELEVATION 1:100

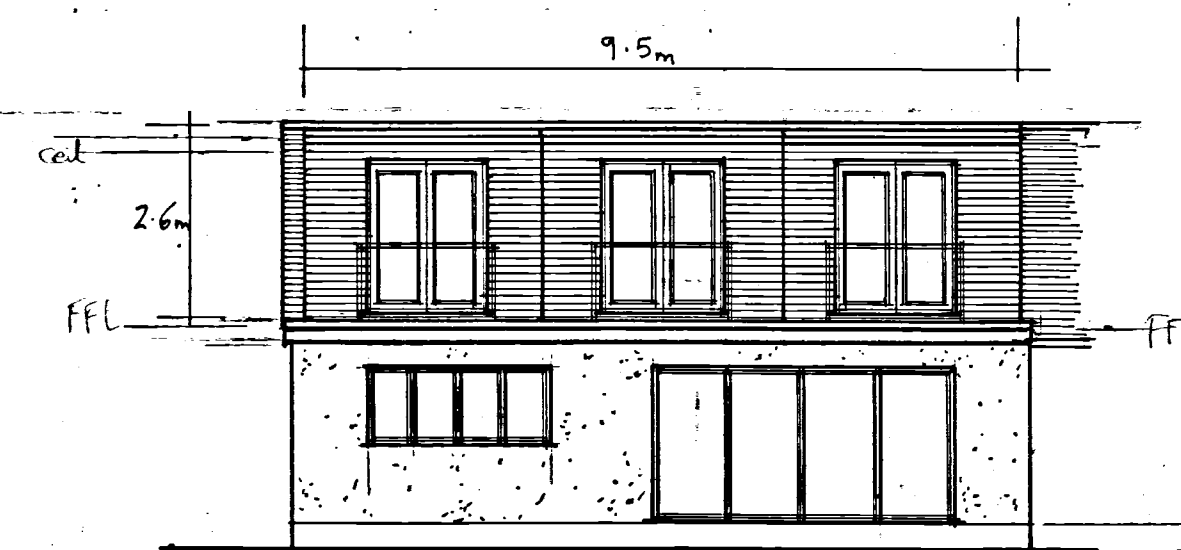

1:100 SCALE m

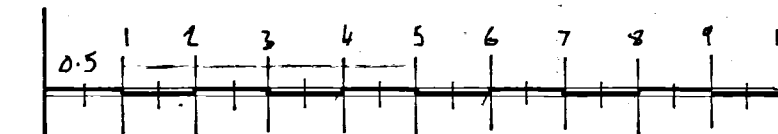

1:50 SCALE m

