




EXISTING GROUND FLOOR 1:50

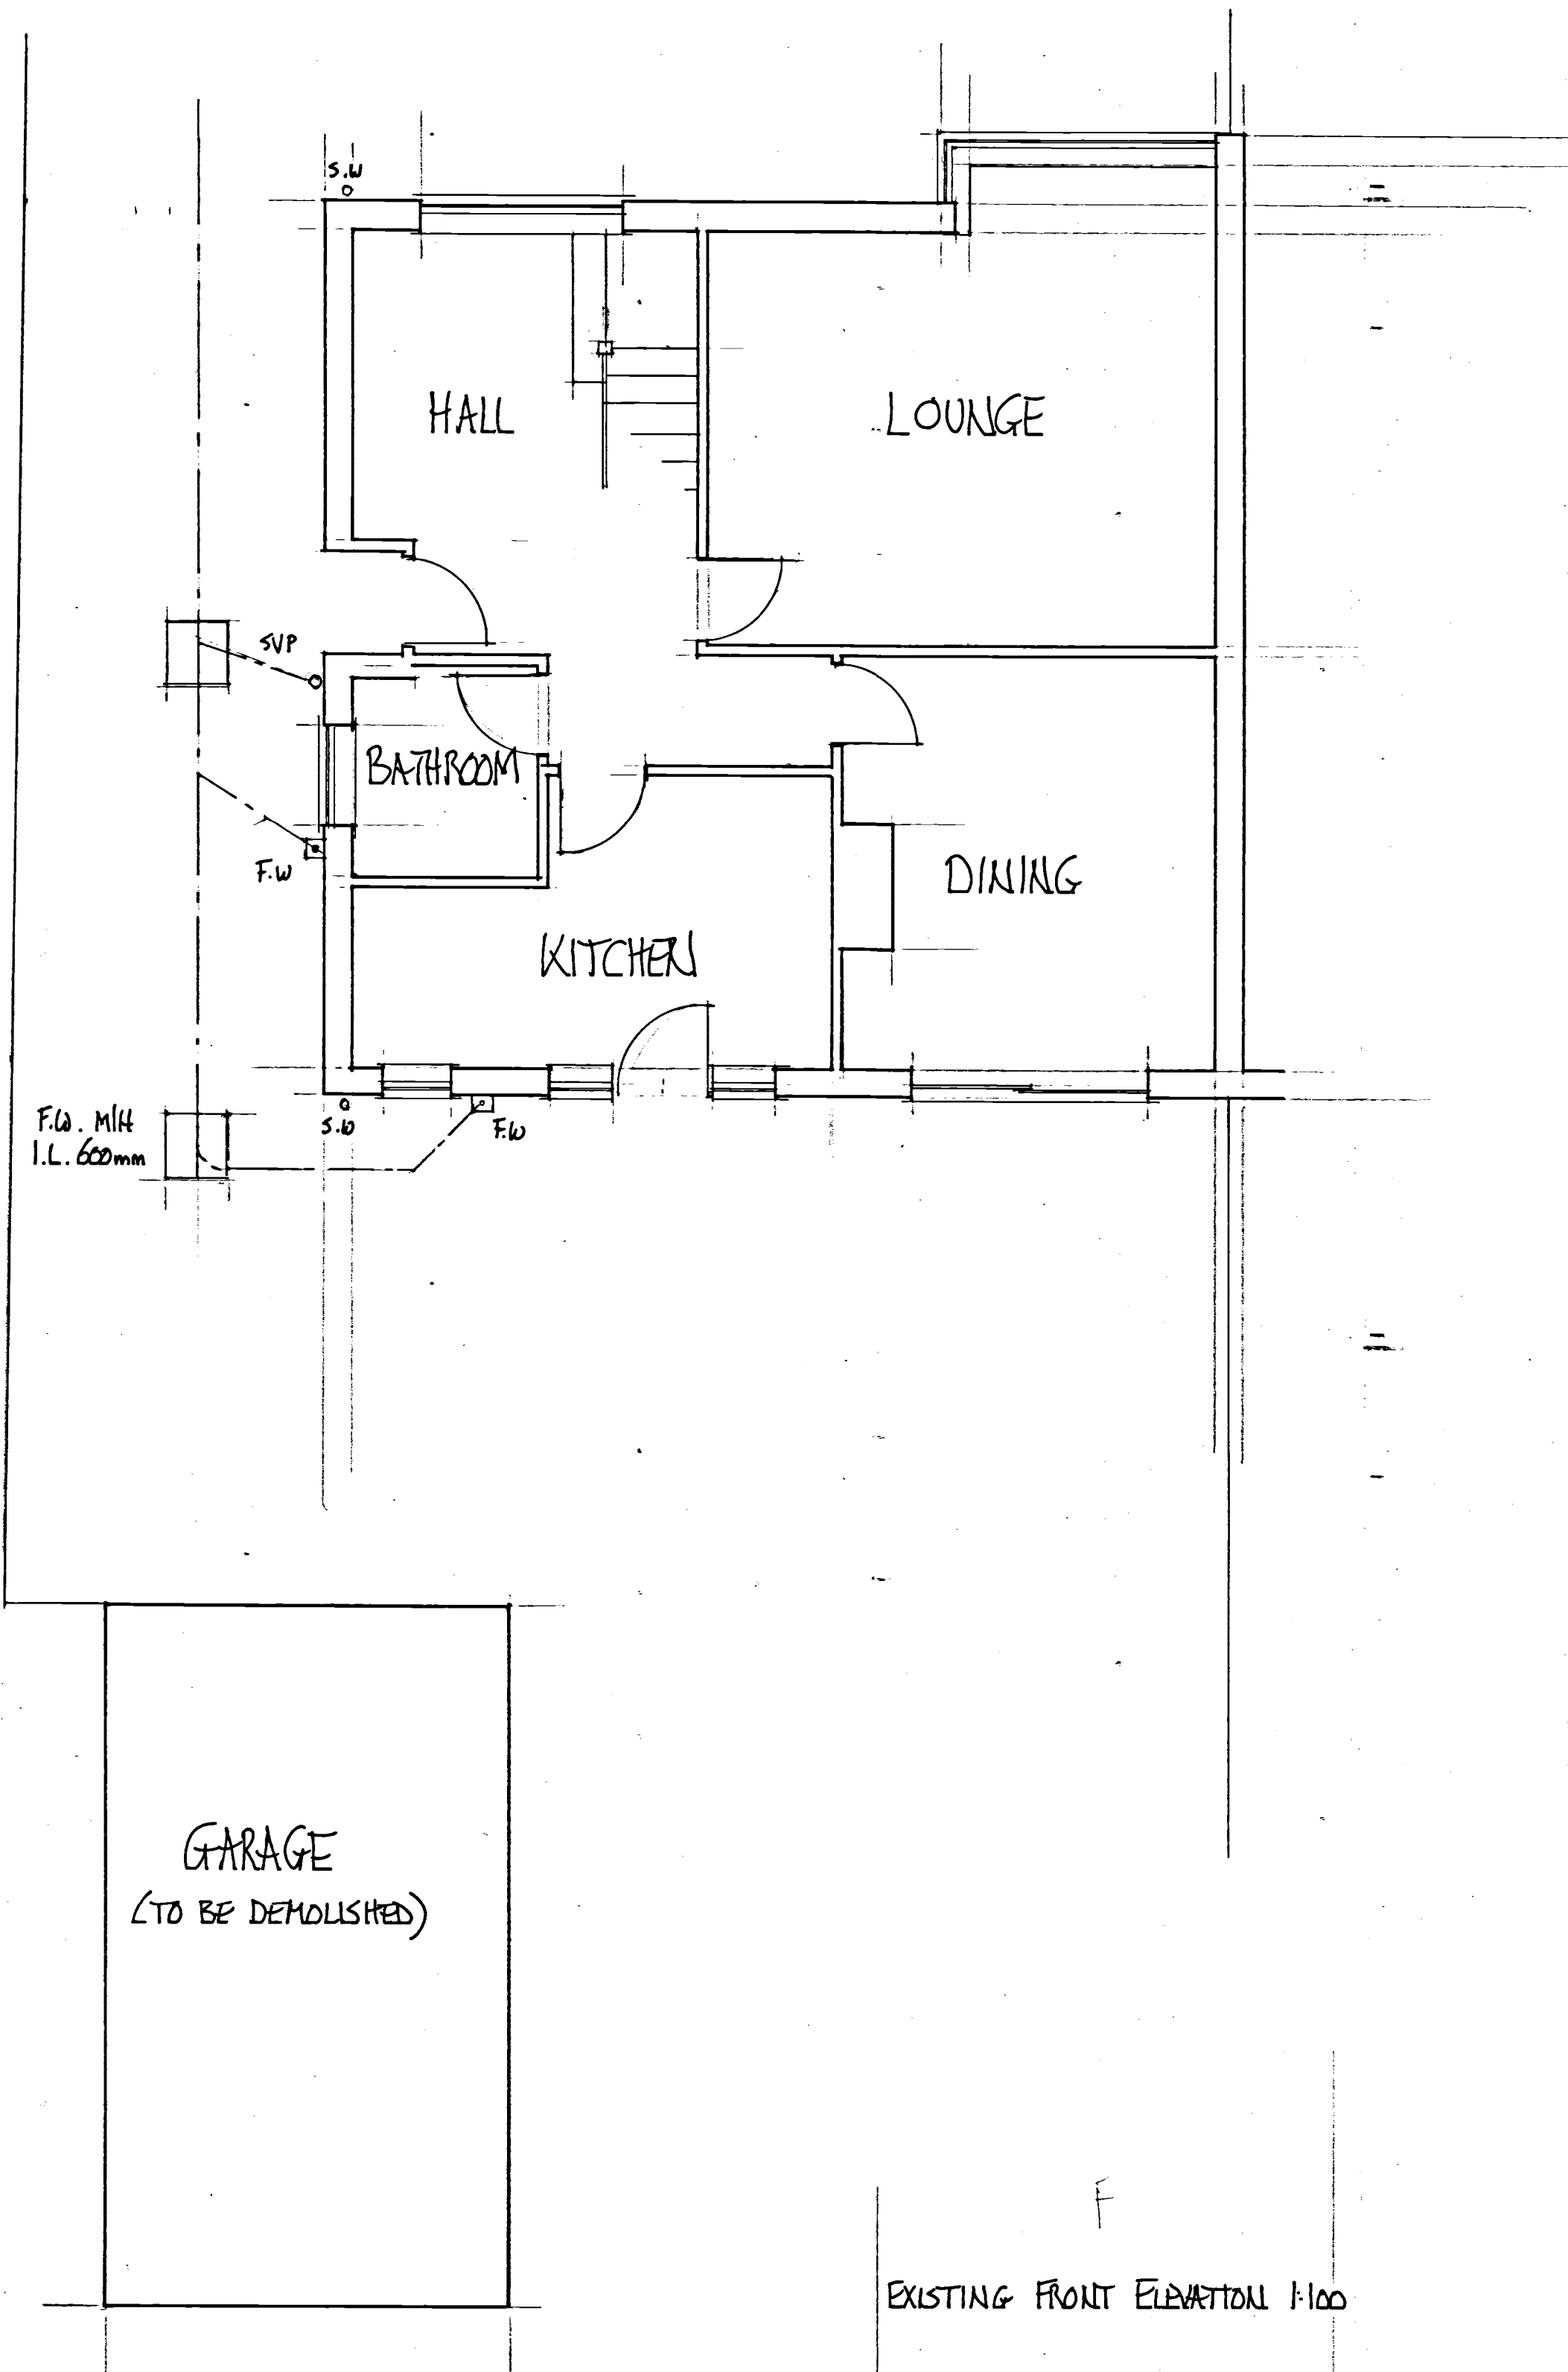


EXISTING FIRST FLOOR 1:50

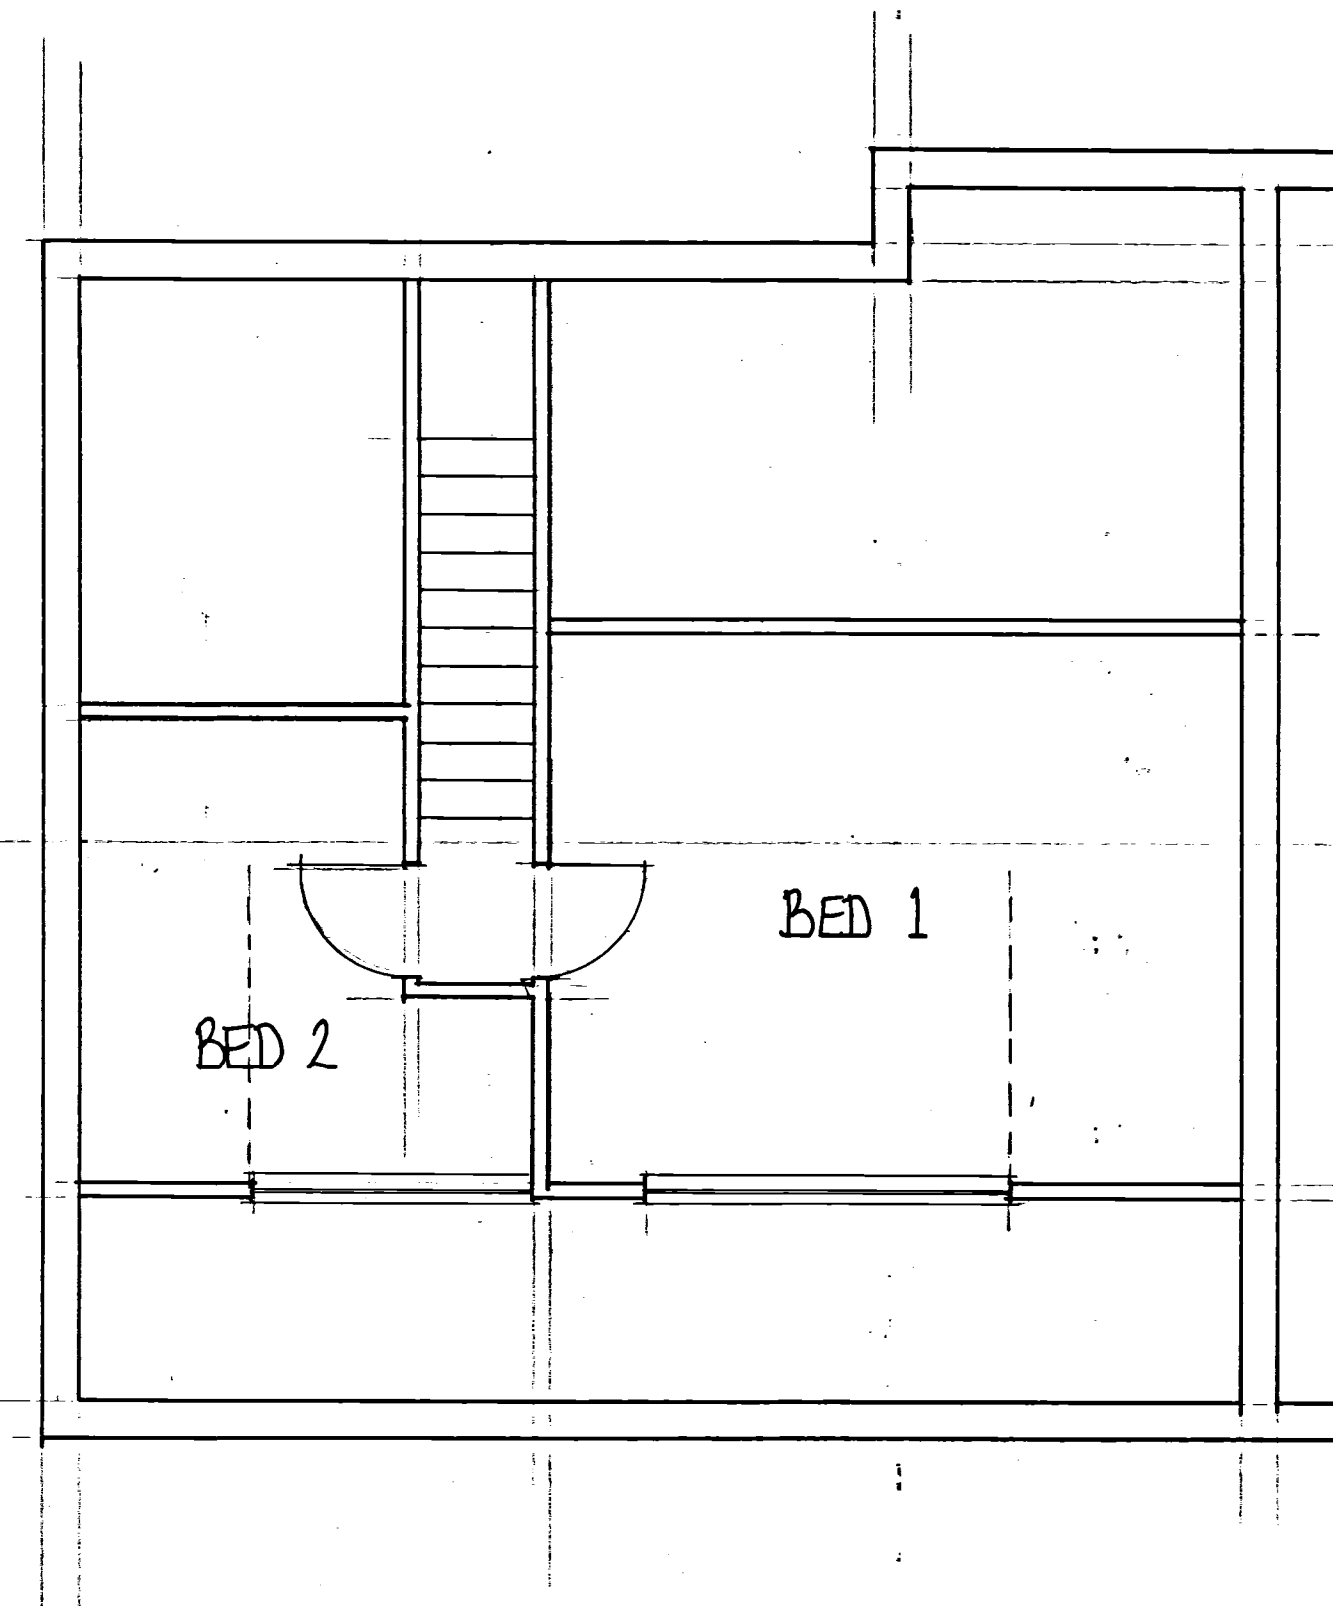


EXISTING FRONT ELEVATION 1:100

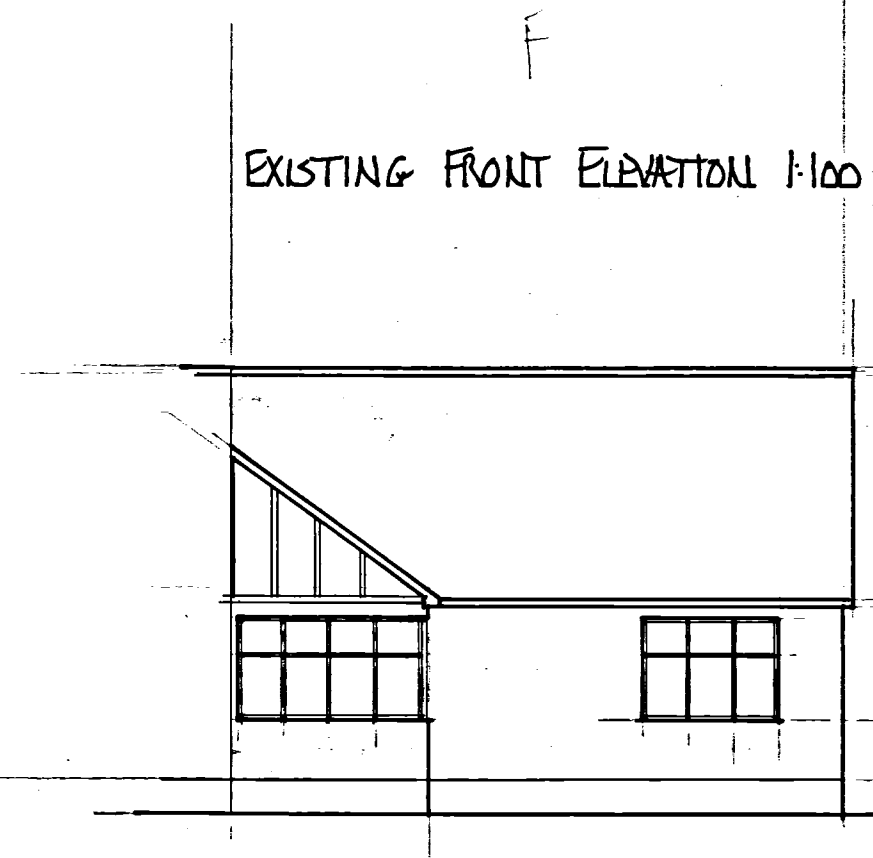


EXISTING SIDE ELEVATION 1:100

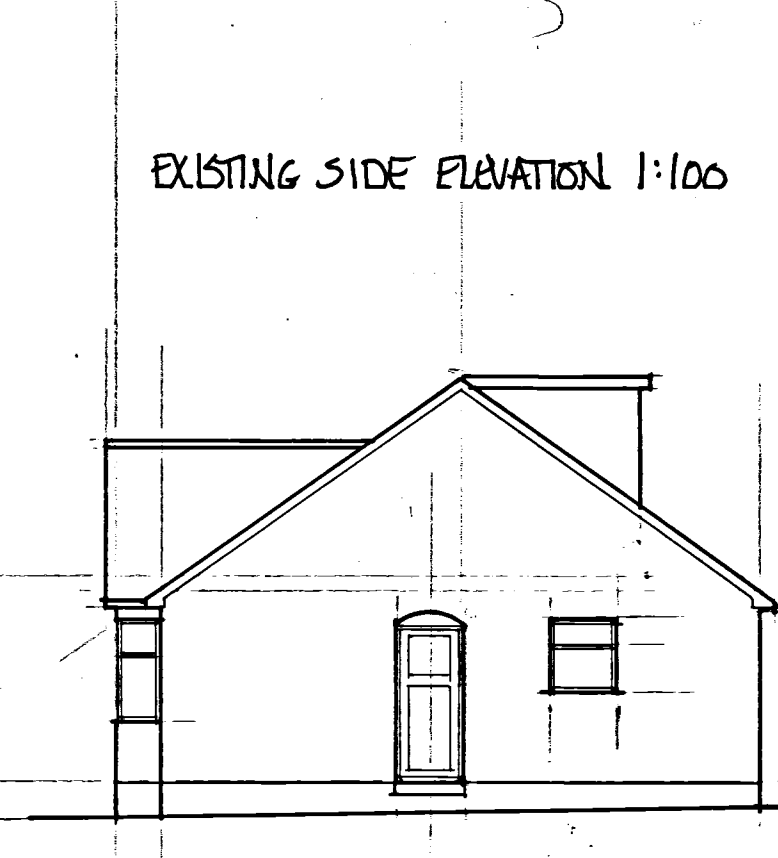

EXISTING REAR ELEVATION 1:100

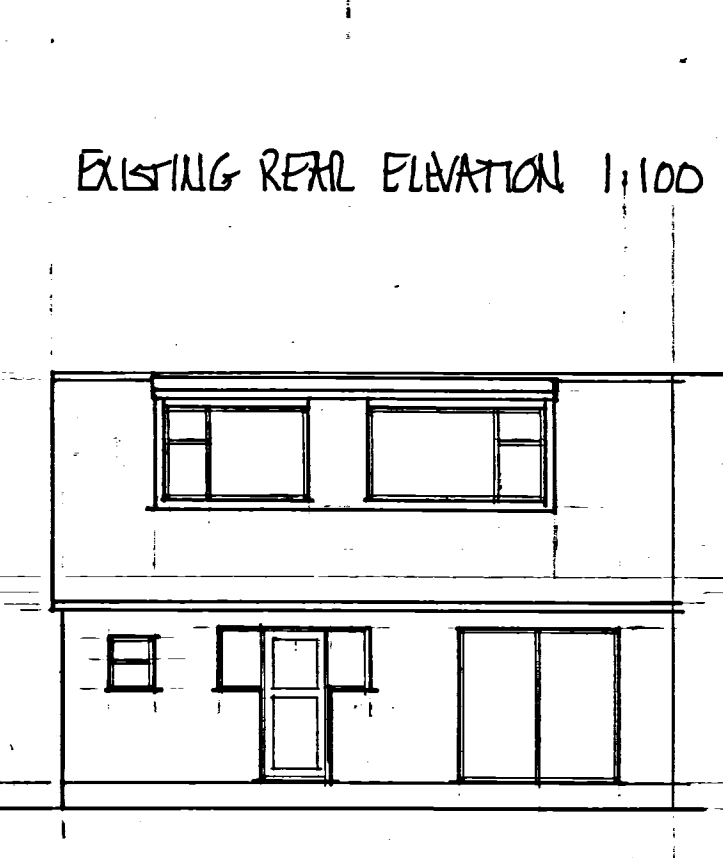

1:100 SCALE m

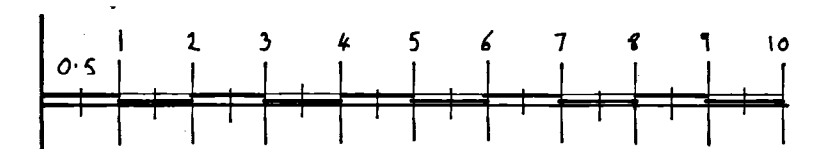

1:50 SCALE m

