
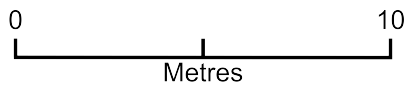


75 The Street

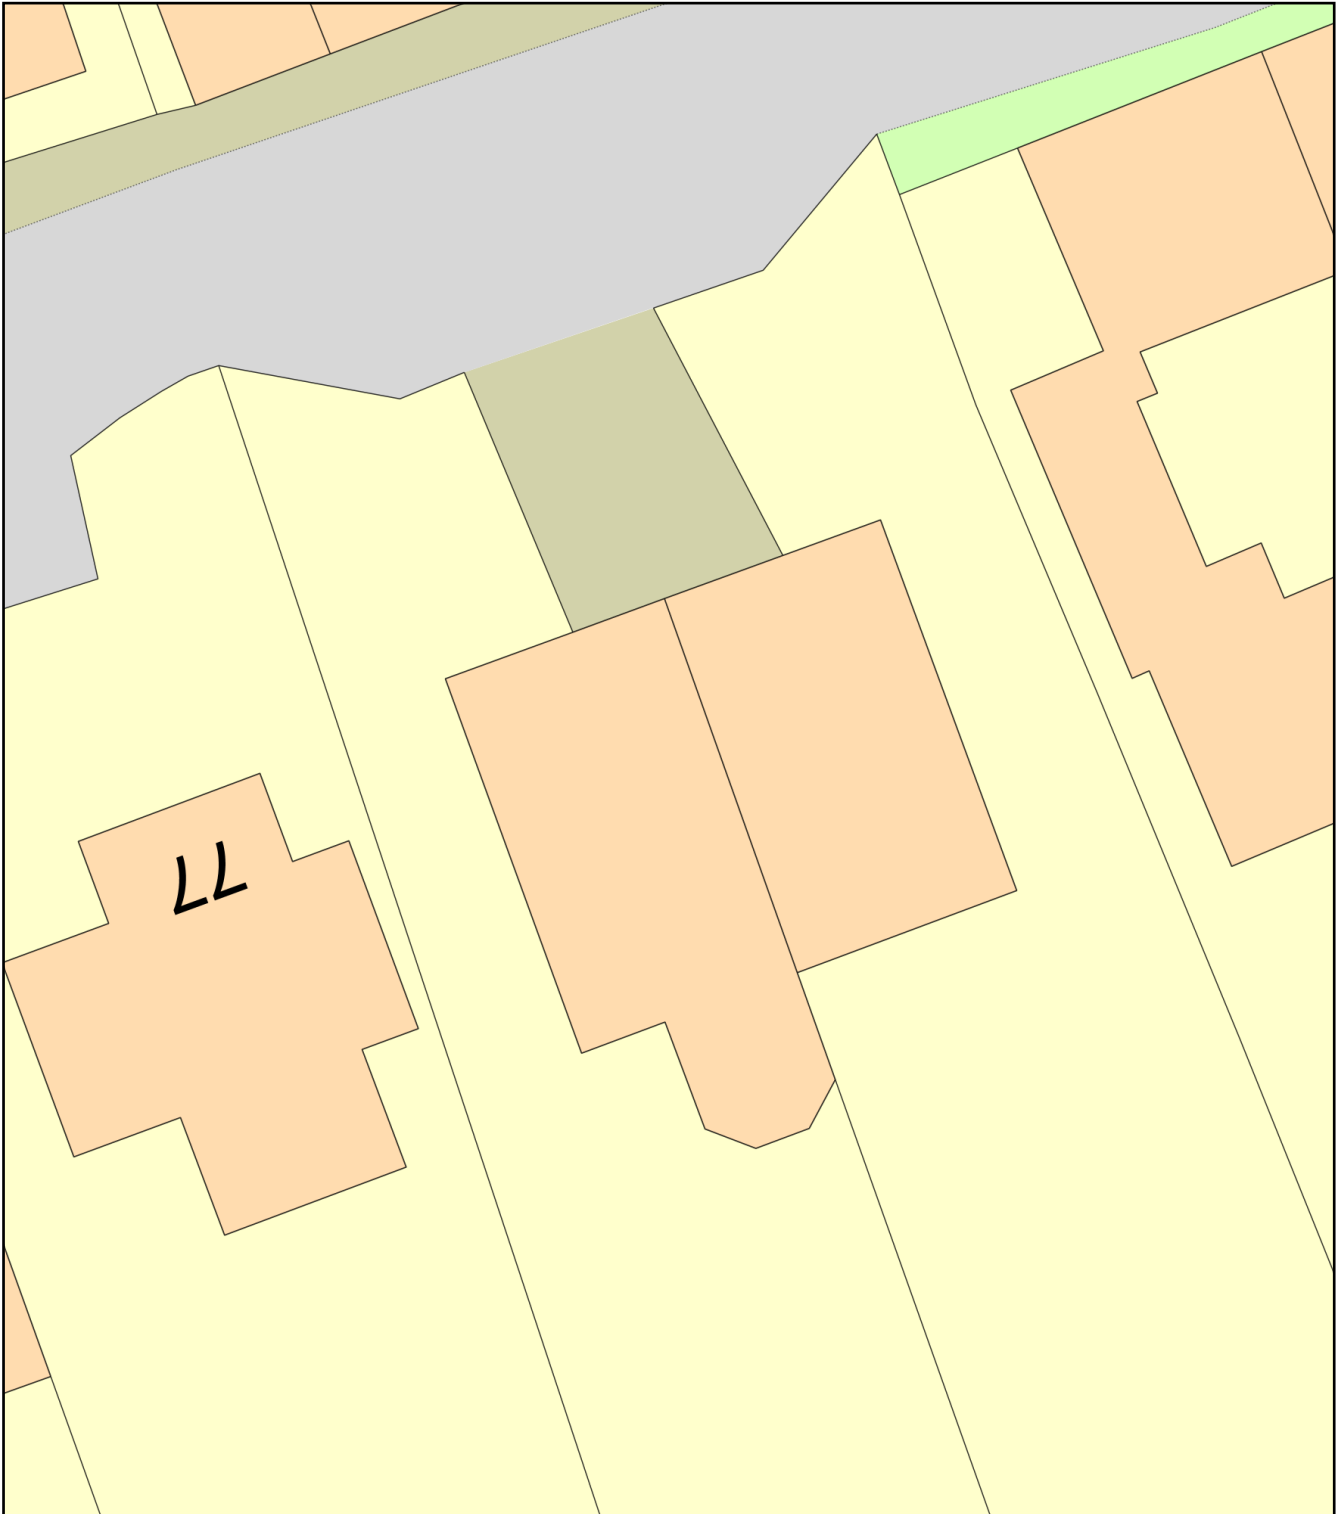

Plan Produced for: **Natalie and Steve Lowe**

Date Produced: 10 May 2022

Plan Reference Number: TQRQM22130184356921

Scale: 1:200 @ A4