


Existing Second Floor Plan
1:50



Proposed Second Floor Plan
1:50

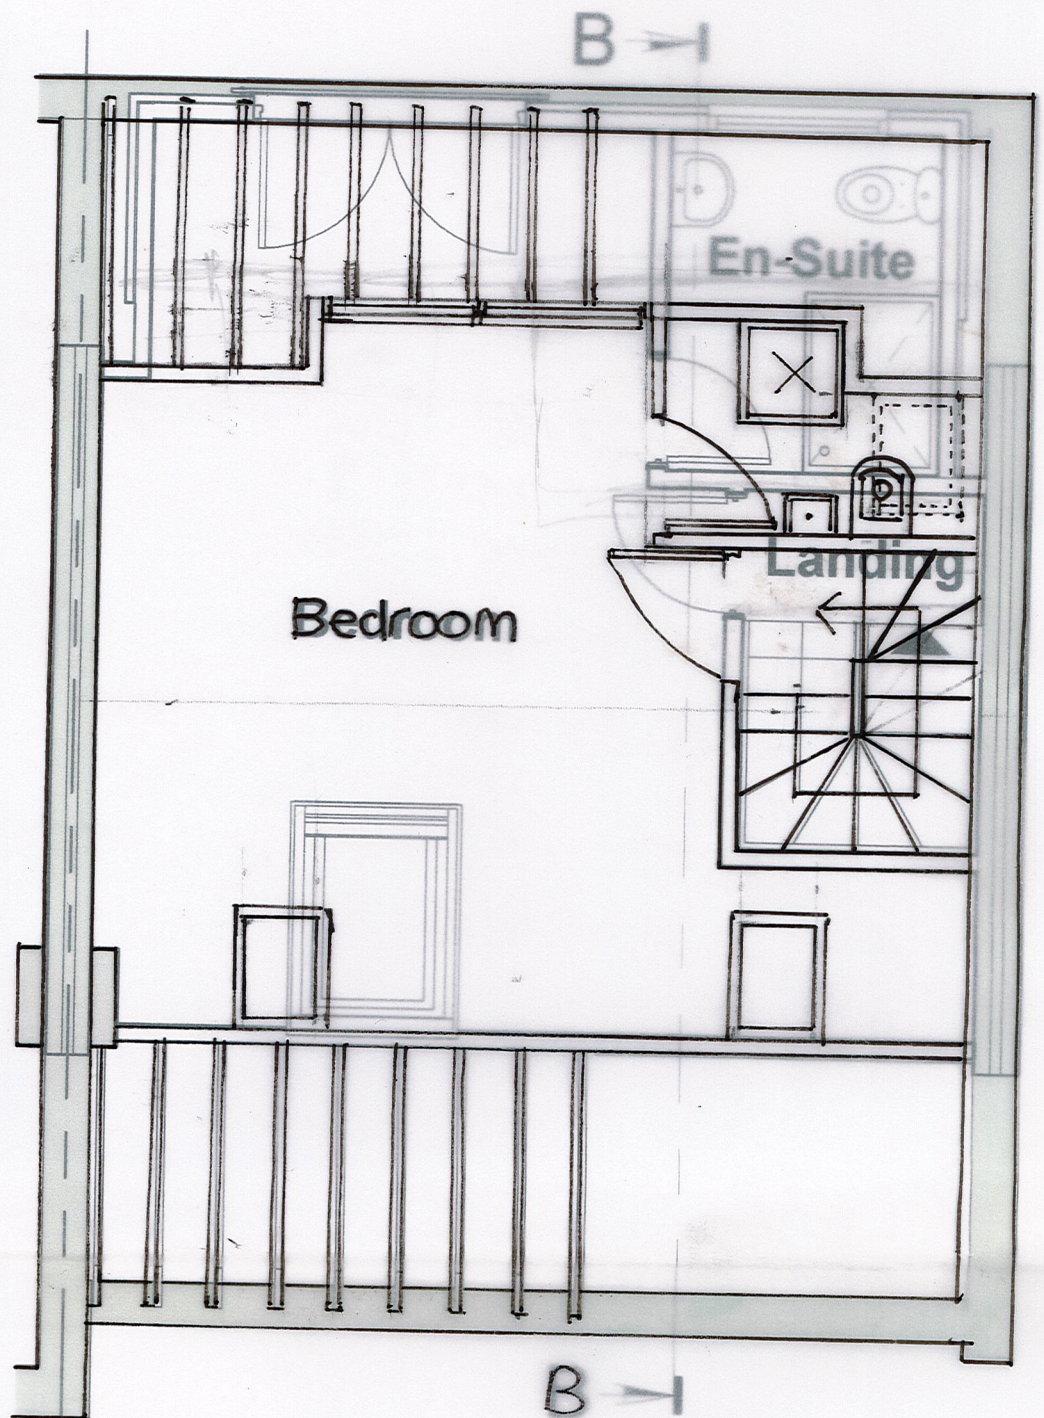