

27/06/22

Revisions

A	

Notes

This drawing is to be read in conjunction with all other relevant drawings, specifications and calculations etc.


This drawing must not be reissued loaned or copied without consent of Gorniak & Mckechnie Ltd. All errors, discrepancies should be reported to Gorniak & Mckechnie Ltd. immediately.

Studio 37
37 Church Street
Eye
Suffolk
IP23 7BD

Tel: 01278 860 830
E: gmilt@gorniakandmckechnie.co.uk
W: www.gorniakandmckechnie.co.uk
I: @gorniakandmckechnie

Drawn By SCJ
Checked By TMcK
Scale 1:500

Proposed Block Plan

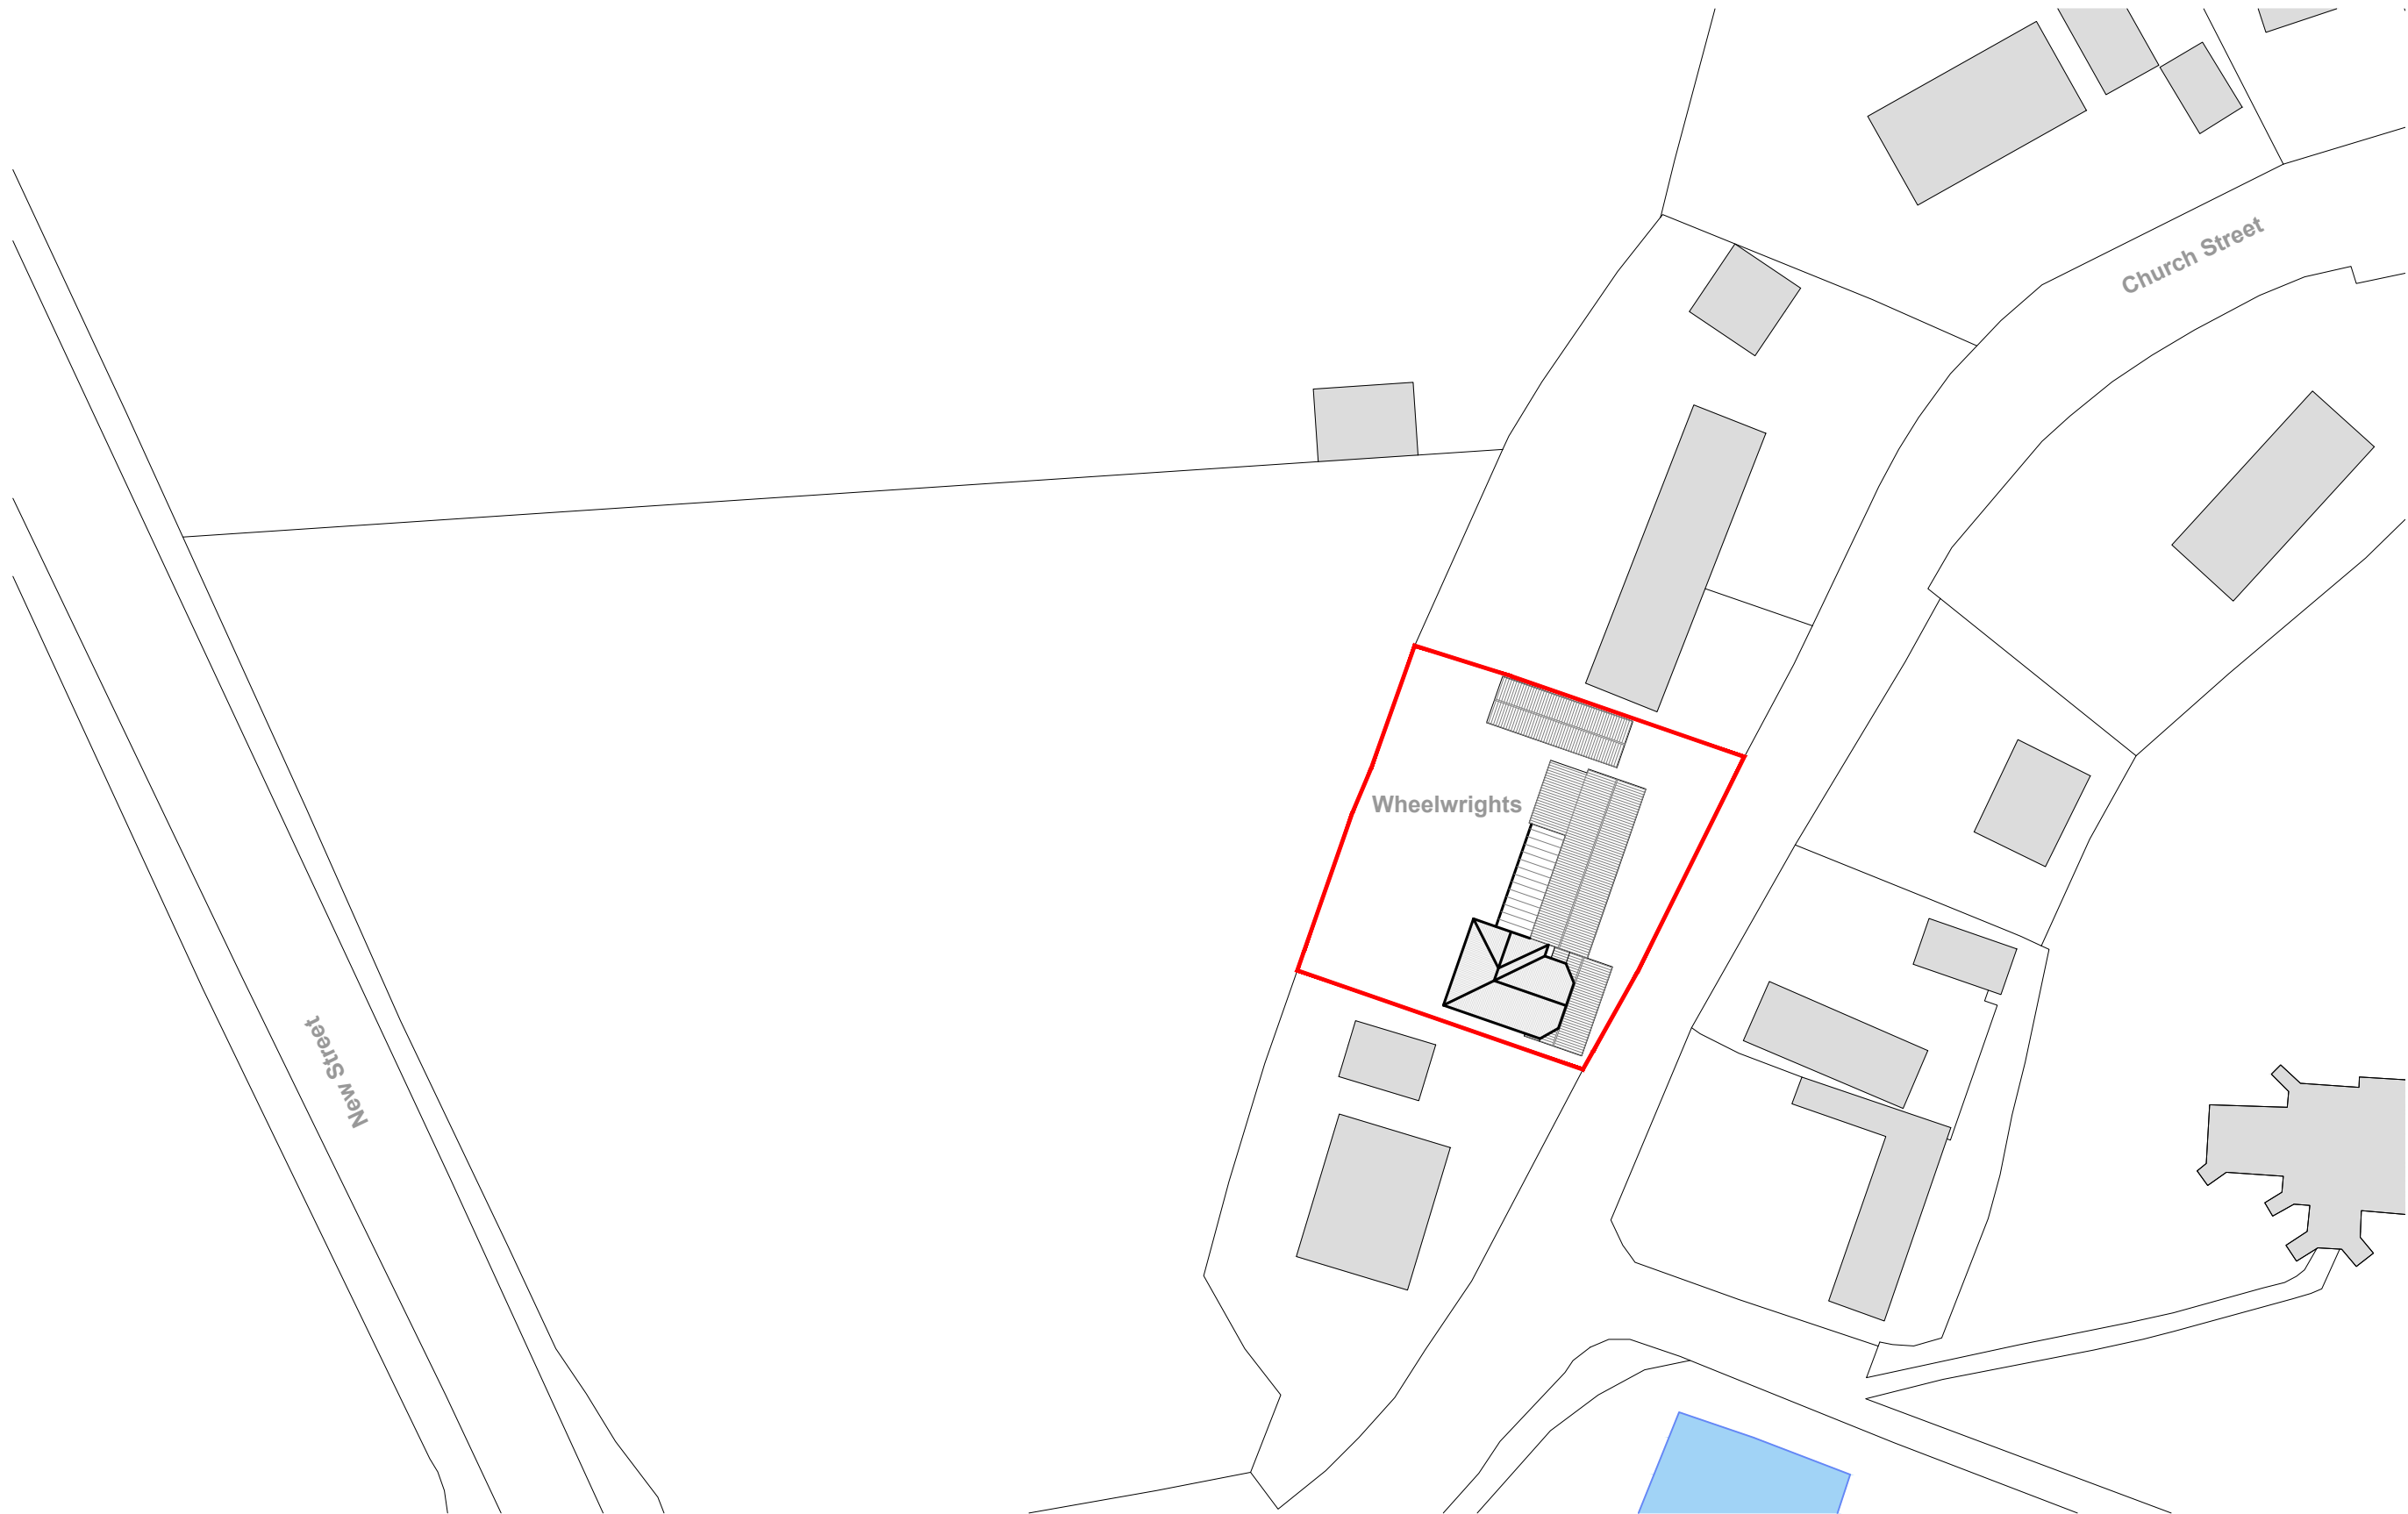

PROPOSED BLOCK PLAN
1:500

