



CEMENT RENDER ELEV

FRONT ELEV EXISTING

CIBOD BRICK ELEV  
PAINTILE ROOF

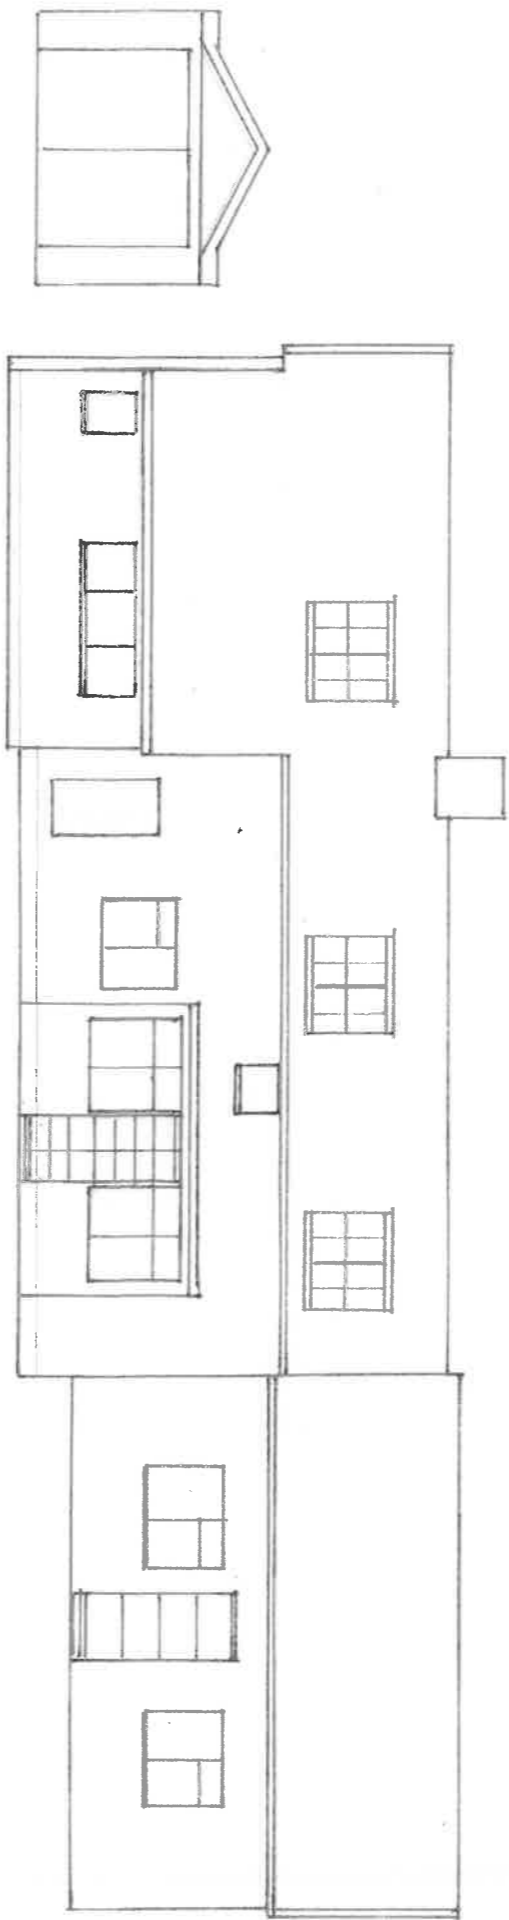


REAR ELEV EXIST

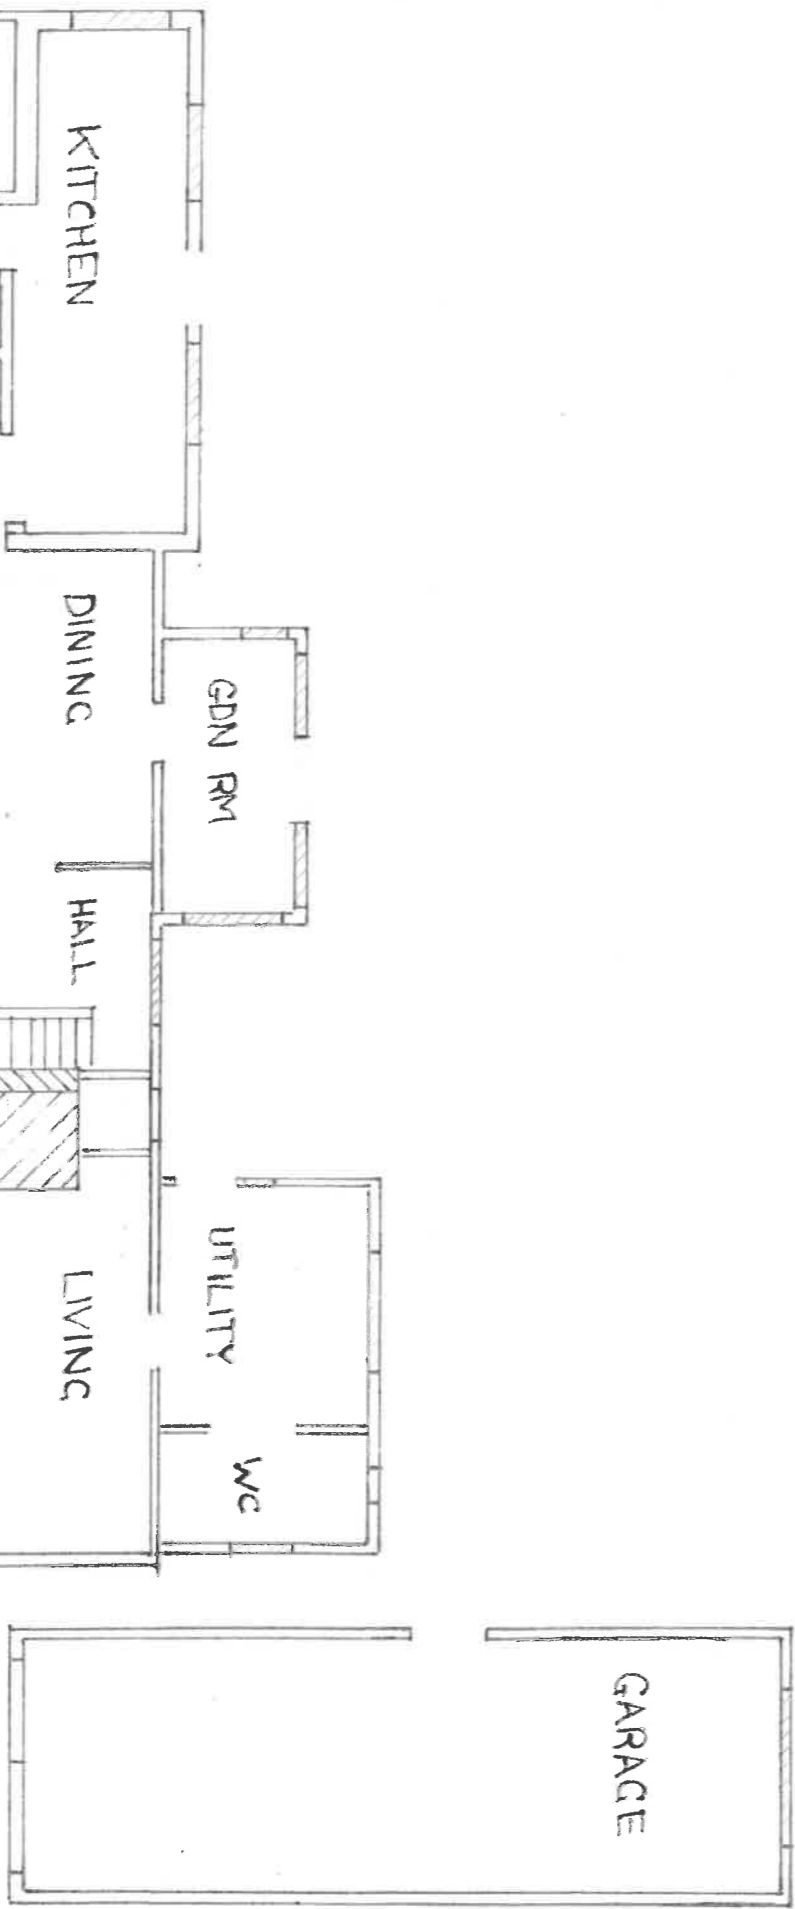


GRAND FL EXIST

WHEELWRIGHTS  
CHURCH ST  
WORLINCWORTH  
SUFFOLK  
IP13 7NT


SURVEY C  
EXISTING P  
& ELEVAT

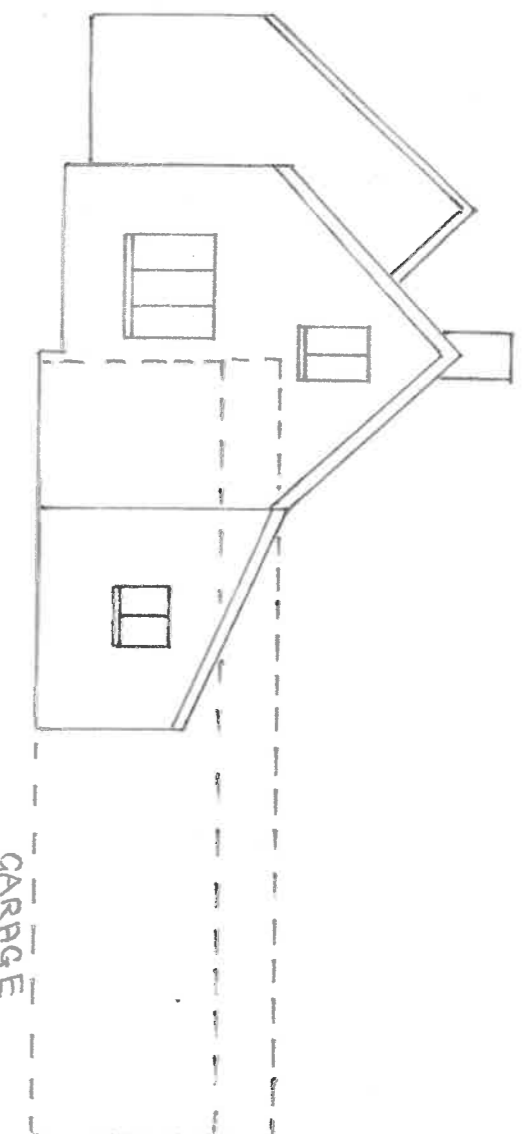

NORTH ELEV. EXIST.



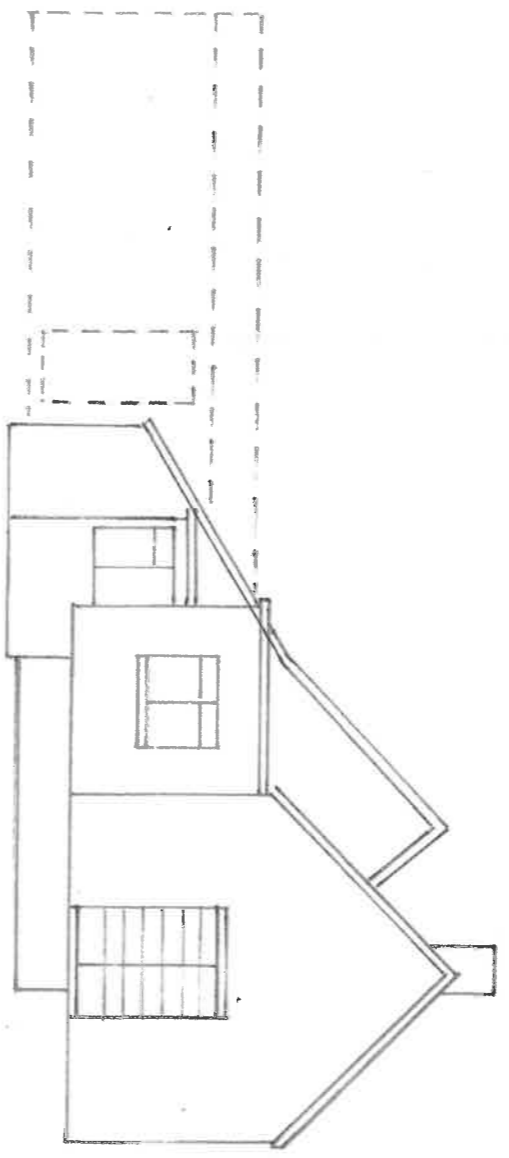


SOUTH ELEV. EXIST.

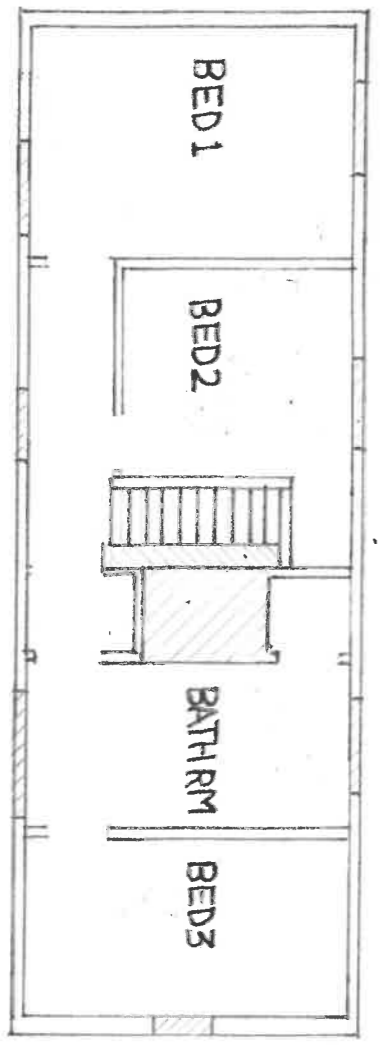


1ST FL. EXIST.

HSE SCALE 1/100  
 ANS NOV 2021  
 NS

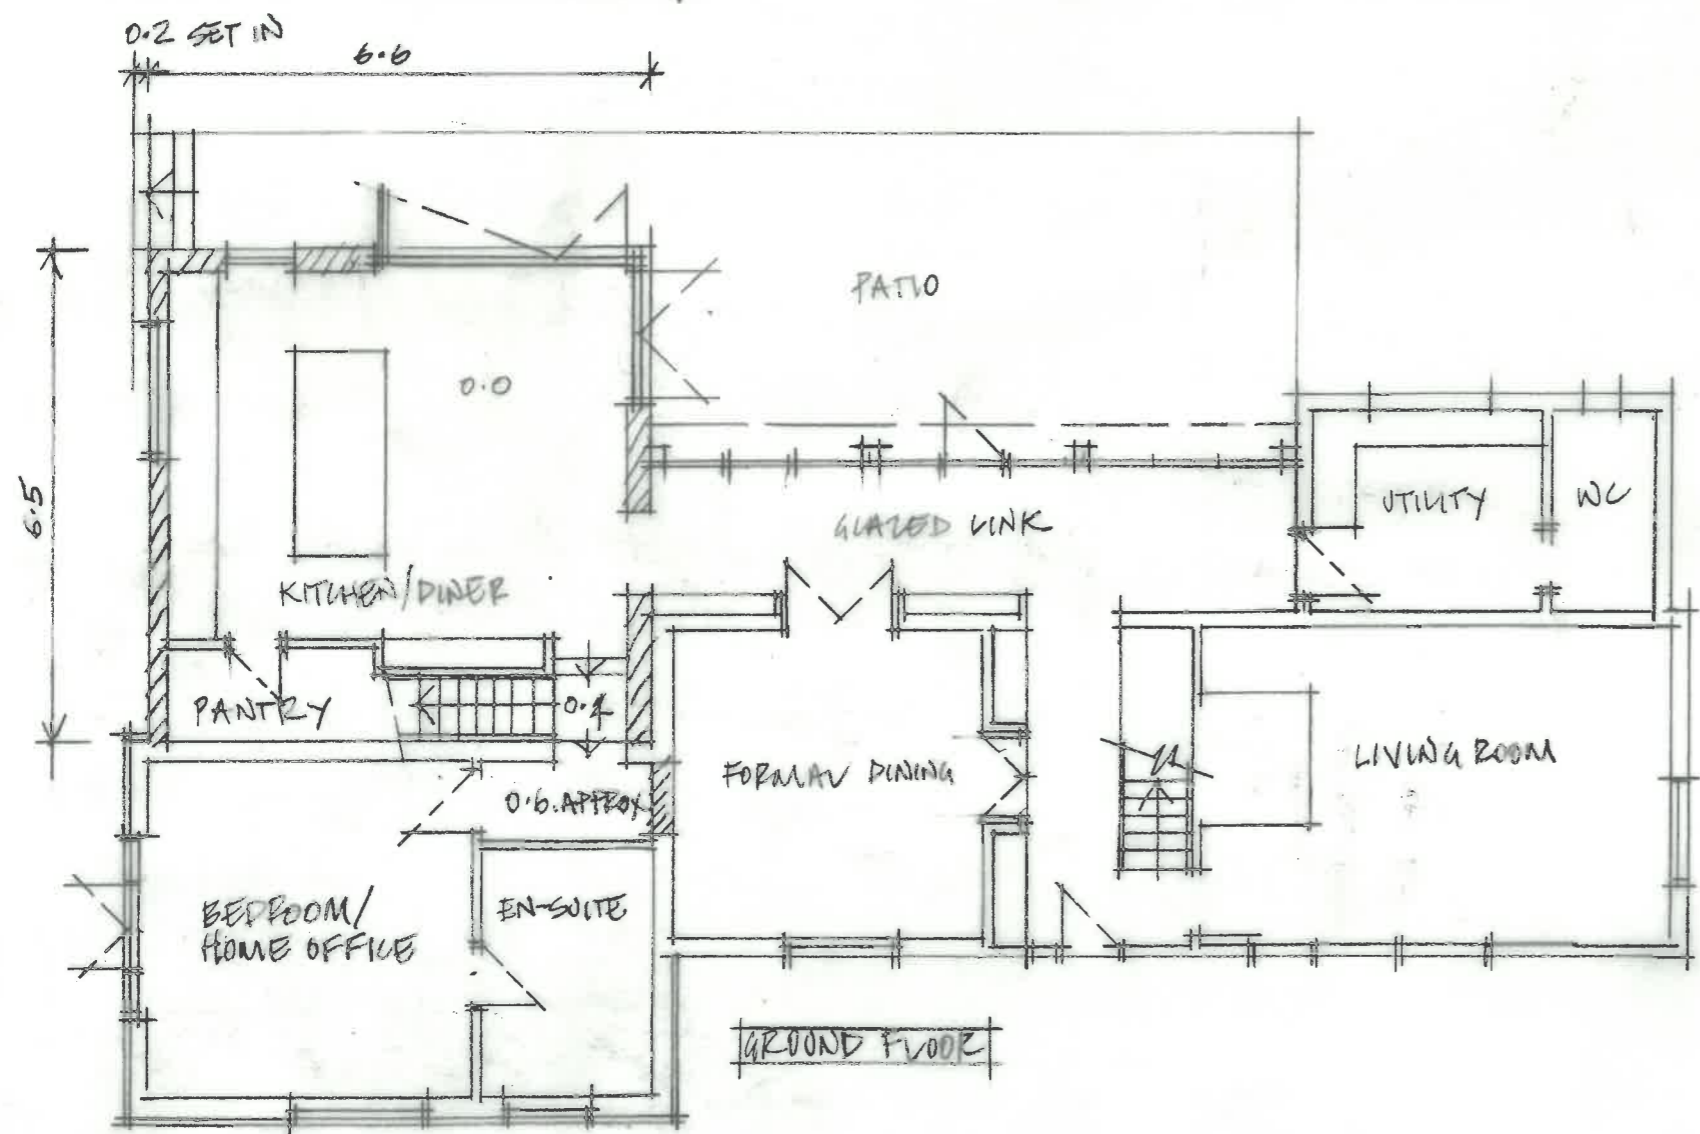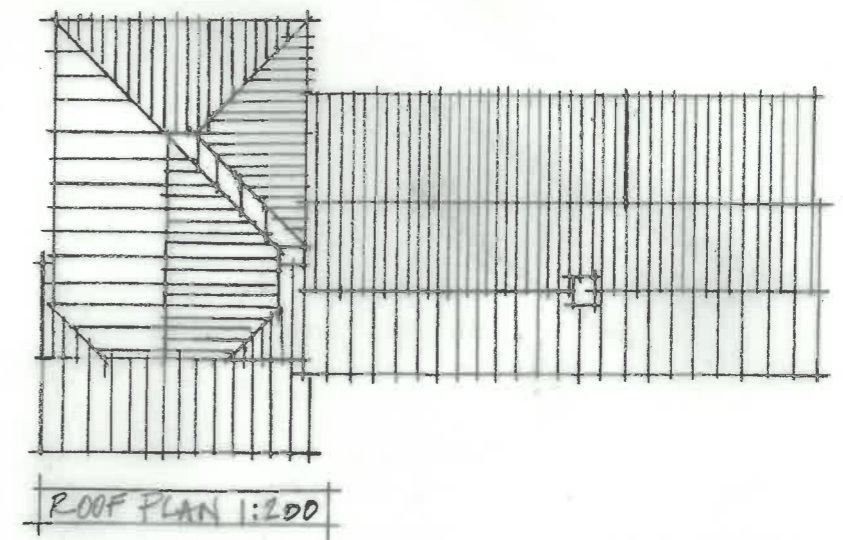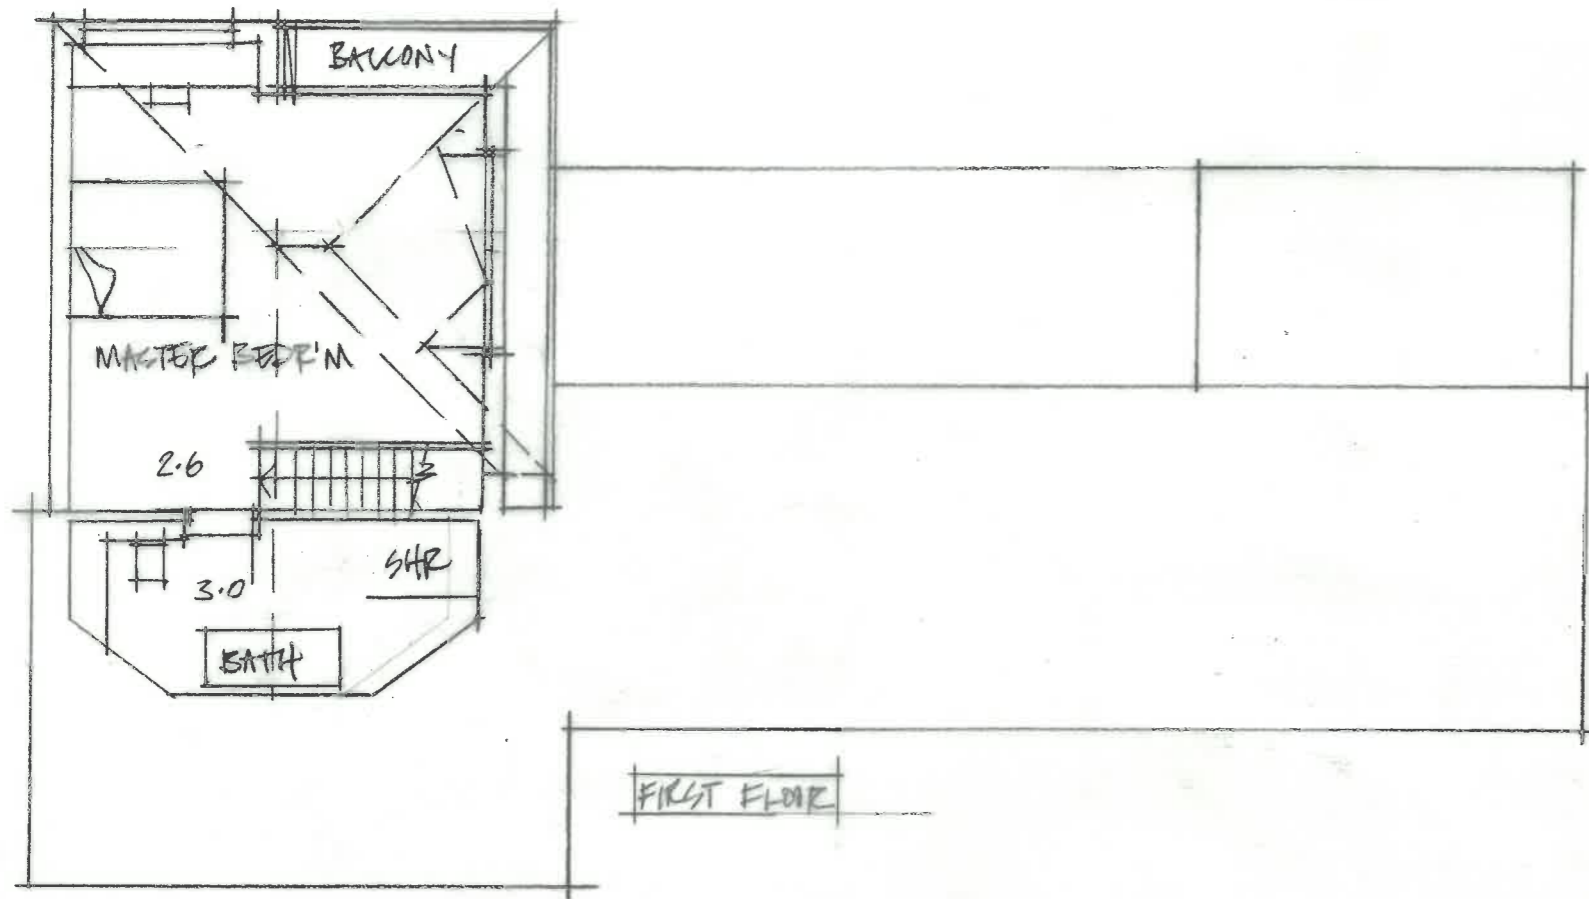

JOB: WHEELWEIGHTS WORUNGWORTH	
TITLE: PLANS AS PROPOSED	
SCALE: 1:100 @ A3	
DATE: JUNE 2022	
 <b>GORNIAK &amp; MCKECHNIE</b> ARCHITECTS • DESIGNERS	
Studio 37 Church Street, Eye, Suffolk, IP23 7BD T 01728 960 830 E gmi@dgorniakandmckechnie.co.uk W gorniakandmckechnie.com	
JOB No: <b>1881</b>	DRWG No. <b>300</b>

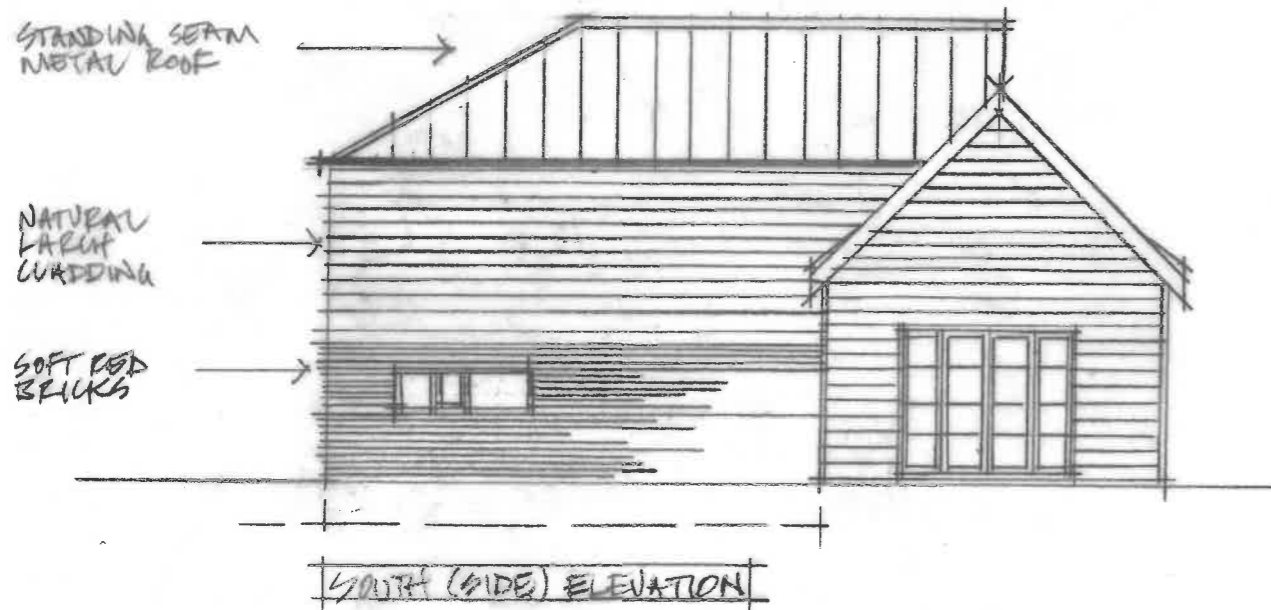

JOB: WHEELWRIGHTS  
WORLINGTONWORTH

TITLE: EAST & SOUTH  
ELEVATION AS PROPOSED

SCALE: 1:100 @ A3

DATE: JUNE 2022

 **GORNIAK &  
MCKECHNIE**

ARCHITECTS • DESIGNERS

Studio 37, Church Street,  
Eye, Suffolk, IP23 7BD  
T 01728 860 830  
E gmt@gormiakandmckechnie.co.uk  
W gormiakandmckechnie.com

JOB No:  
1881

DRWG No.  
301



JOB: WHEELWRIGHTS  
 WORLINGWORTH  
 TITLE: NORTH & WEST  
 ELEVATION AS PROPOSED  
 SCALE: 1:100 @ A3  
 DATE: JUNE 2012

**GORNIAK &  
 MCKECHNIE**

ARCHITECTS • DESIGNERS

Studio 37 Church Street,  
 Eye, Suffolk, IP23 7BD  
 T 01728 860 830  
 E gornik@gorniakandmckechnie.co.uk  
 W gorniakandmckechnie.com

JOB No:  
 1881

DRWG No.  
 302