
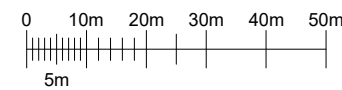


SITE LOCATION
SCALE 1:50000

Ordnance Survey map extract based upon Landranger map series with the permission of the controller of Her Majesty's Stationery Office.
Solution30 licence no. ES100017753.
Crown copyright.

E463706 N151860

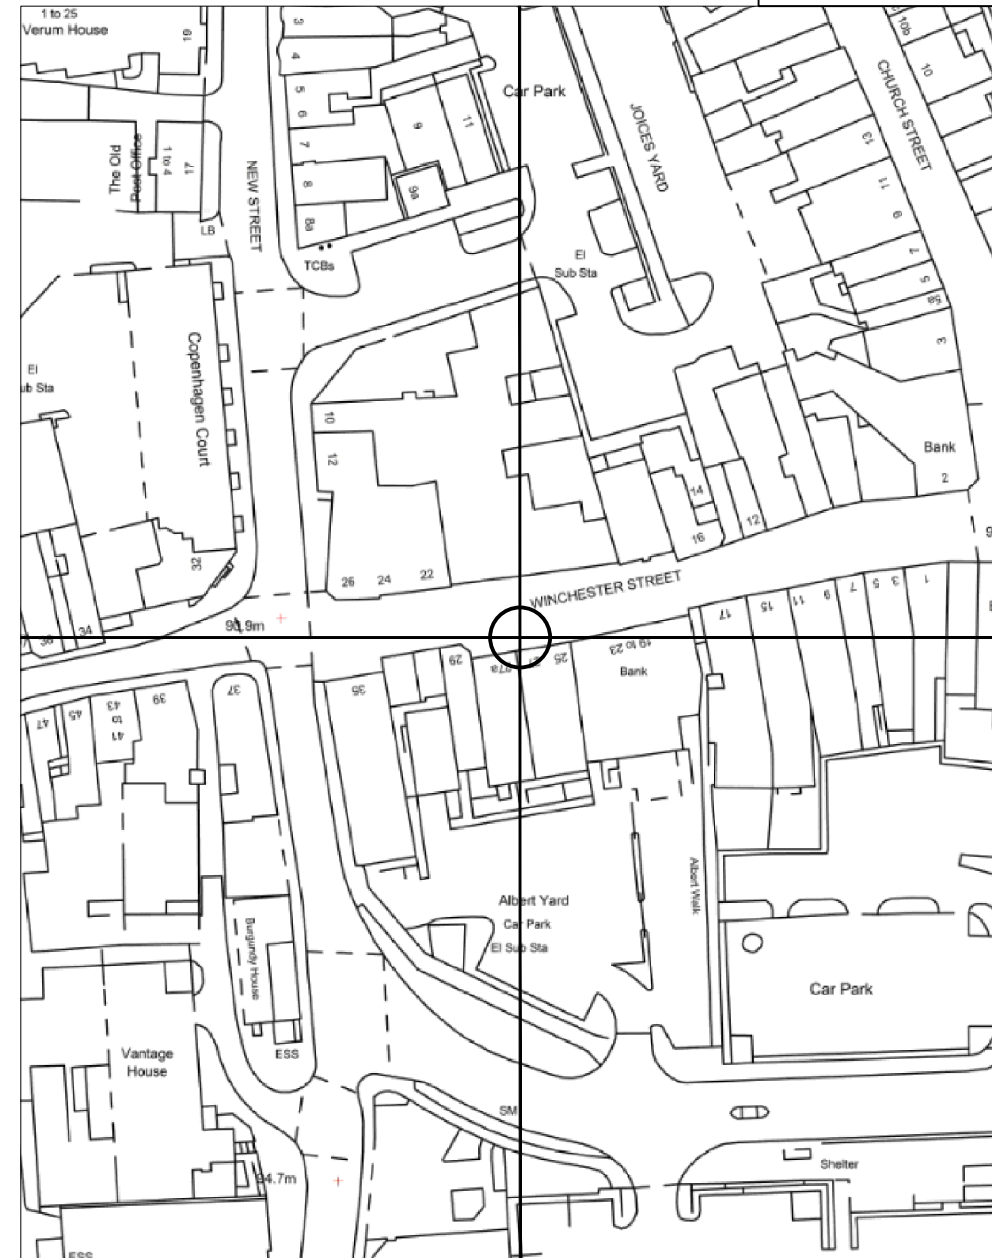

DETAILED SITE LOCATION
SCALE 1:1250

Ordnance Survey map extract based upon Landranger map series with the permission of the controller of Her Majesty's Stationery Office.
Solution30 licence no. ES100017753.
Crown copyright.

GENERAL NOTES

Use written dimensions only, do not scale from drawing. Use latest revision of all referenced information.

LAT 51.262348 LONG -1.0883573

Rev	Date	Description	Drawn	Chkd
A	11.05.22	New BT Streethub Structure	MD	JE

Solutions30
Solutions for New Technologies



Drg Status
PLANNING

Cell No. & Name

BASD002

Site Name & Address

Pavement o/s 25, 27A
Winchester Street, Basingstoke,
RG21 7EE

Drawing Title

SITE LOCATION MAPS

Scale As Shown Date 11.05.2022

Drawn By MD Checked By JE

Drawing Number 001 Revision A