


The Old Stables extension

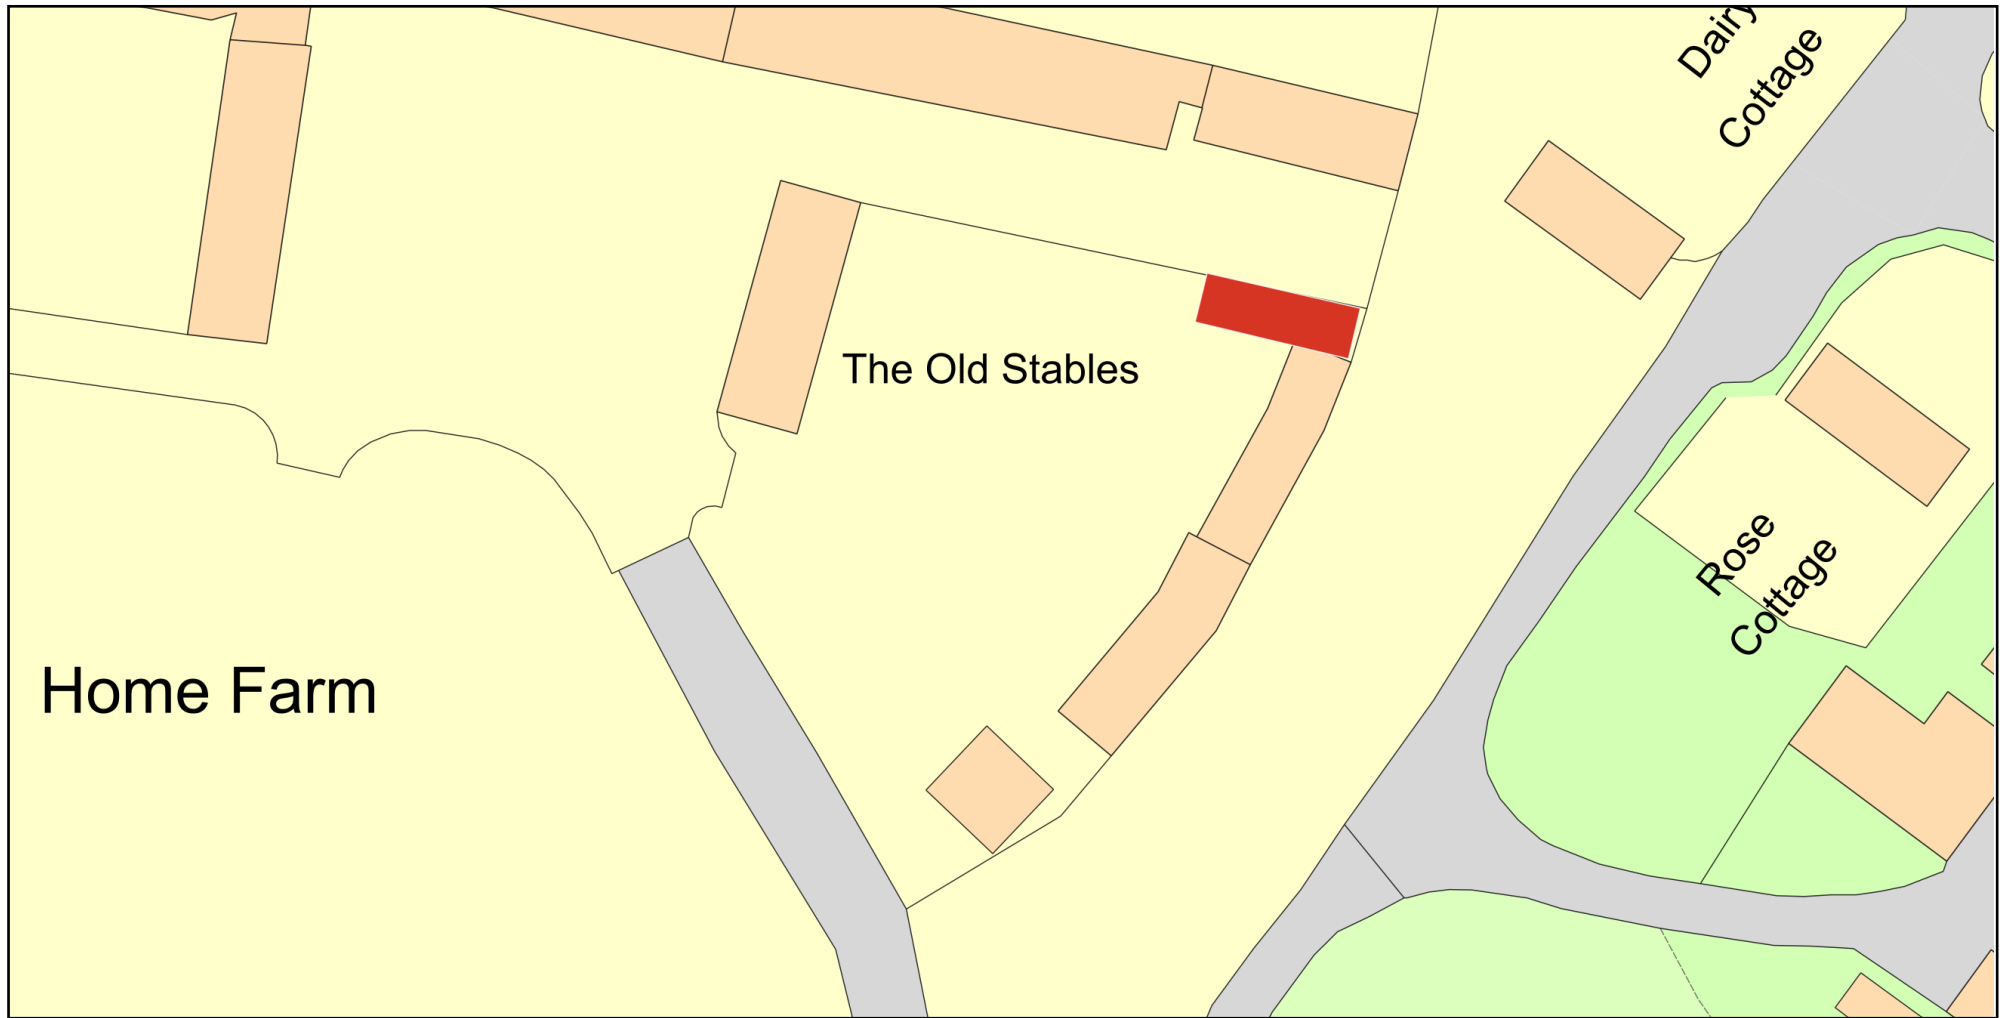


Home Farm

The Old Stables

Dairy
Cottage

Rose
Cottage

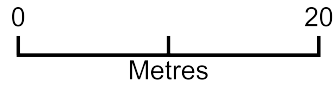

Plan Produced for: A Martin
Date Produced: 24 Jan 2021
Plan Reference Number: TQRQM21024160927426
Scale: 1:500 @ A4