

- Legend**
- 1 Location of fascia mounted sign
 - 2 Location of unit/shop number
 - 3 Location of signage on solid panel
 - 4 Location of signage on or behind glazing
 - 5 Location of projecting sign mounted to wall

Notes
 Fascia colour can be different to surround curtain walling frame
 Glass mounted signage not to extend beyond single glazing pane




Existing residential entrance

P2B-SE-03

P2B-SE-04

1 Unit 2.4 Cross Street Elevation
 Scale: 1:50

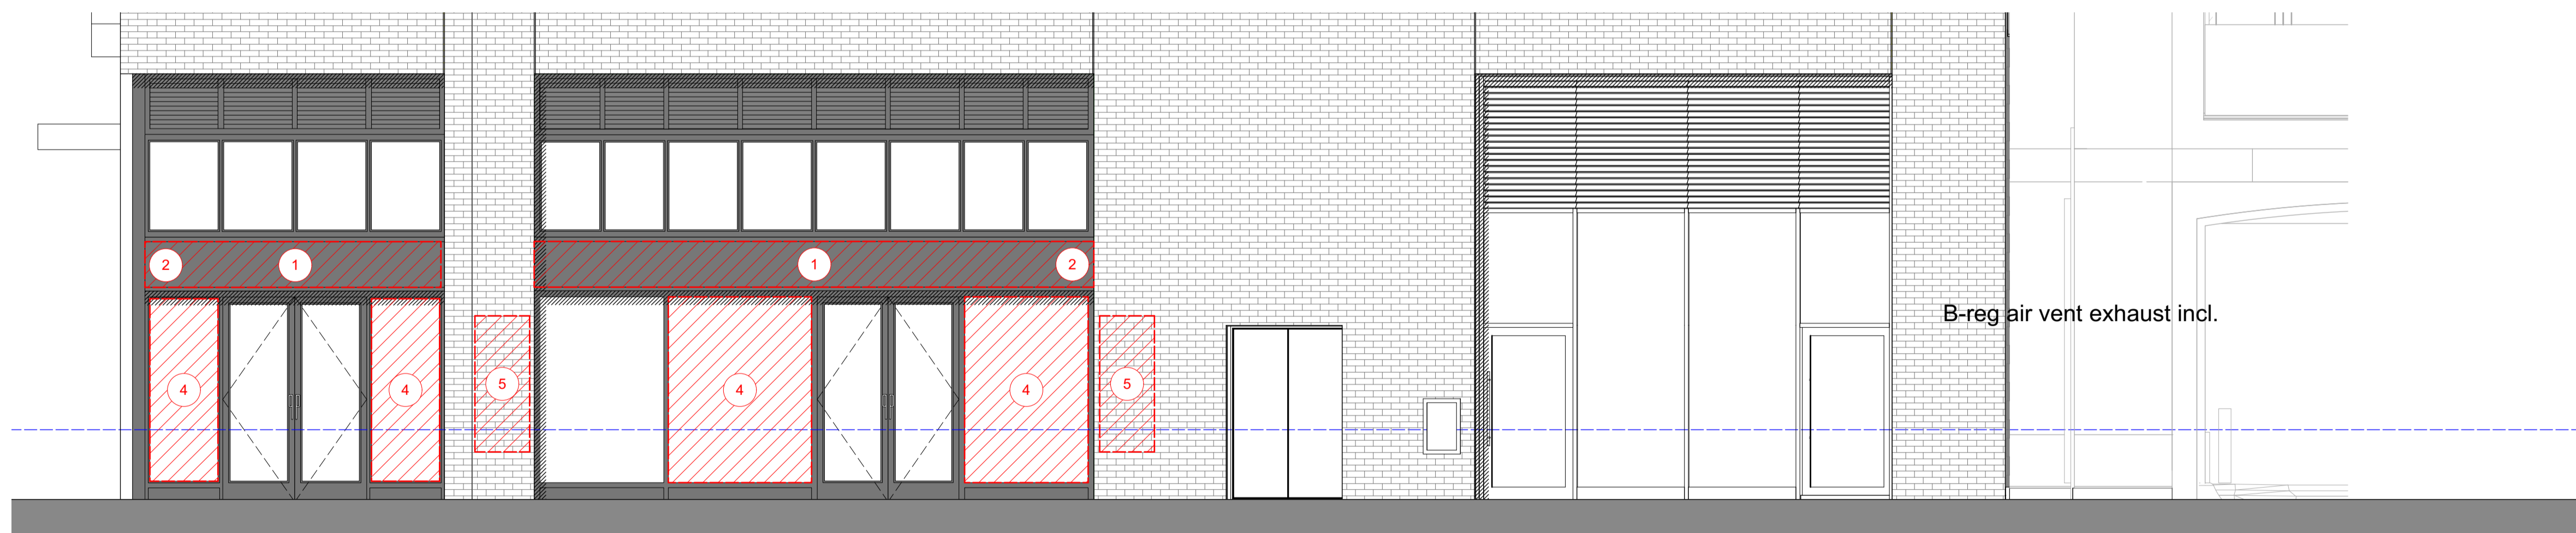

P2B-EE-01

P2B-EE-02

B-reg air vent exhaust incl.

2 Unit 2.4 St Thomas Street Elevation
 Scale: 1:50

PLANNING

Rev	Date	Drawn	Checked	Description
	27.06.22	AK	AK	PLANNING ISSUE

6 King Street Bristol BS1 4EQ
 T 0117 929 9293 E info@fm-architects.co.uk
 F 0117 929 9295 W fm-architects.co.uk

• All drawings are copyright
 • Report all discrepancies to project administrator
 • Do not scale drawing for construction purposes
 • All dimensions to be checked on site

0 2.5m

North

ferguson mann architects

Job Title Redcliff Quarter Shopfronts - Unit 2.4	Drawing Title Proposed Signage Strategy
Client Prime and Pasture UK Limited	
Scale 1:50	Date 08.06.22
Drawn AK	Checked RG
Job No 11352	Drawing No PL 111
	Rev