

RUBY MEWS
21a HIGH STREET
LYNDHURST
HAMPSHIRE
SO43 7BB



TEL: 023 8028 4420

E M A I L : info@blaydondev.co.uk


DO NOT SCALE FROM DRAWING USE GIVEN DIMENSIONS ONLY
UNLESS FOR PLANNING AUTHORITY PURPOSES

THIS LAYOUT AND SCHEDULE IS COPYRIGHT AND NOT TO BE COPIED,
REPRODUCED OR ITS CONTENTS DISCLOSED WITHOUT THE CONSENT IN
WRITING OF DESIGNERS


NEW FOREST ARCHITECTURAL SERVICES IS A TRADING NAME OF BLAYDON
DEVELOPMENTS LIMITED

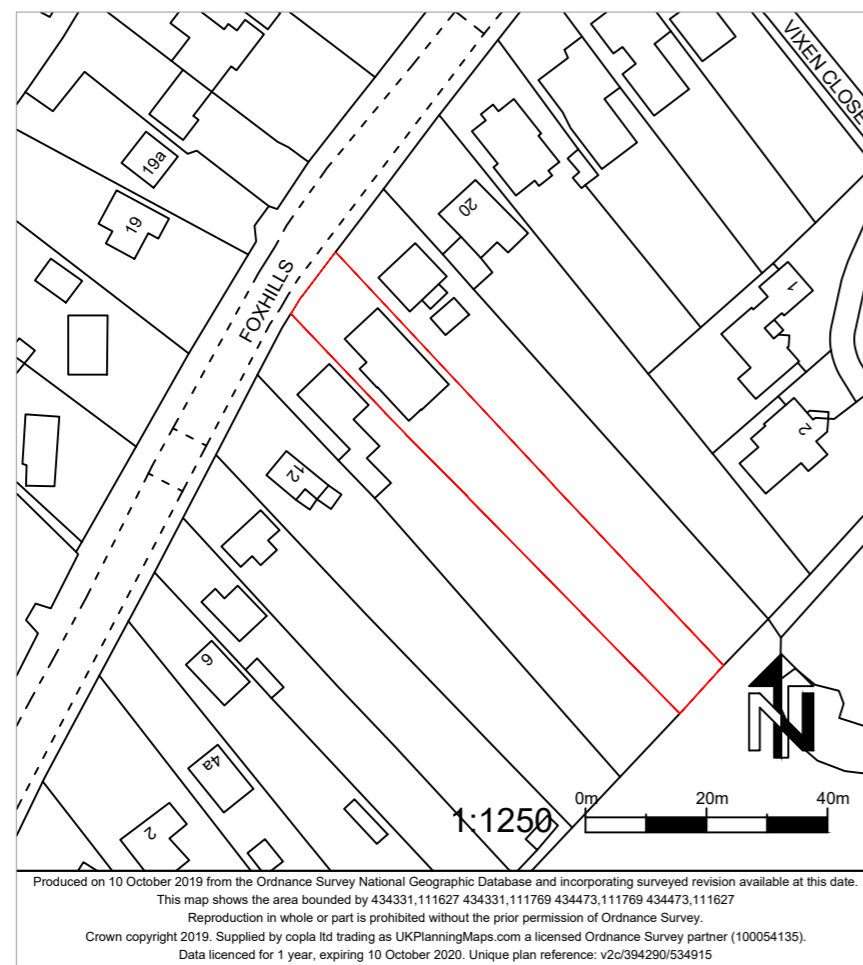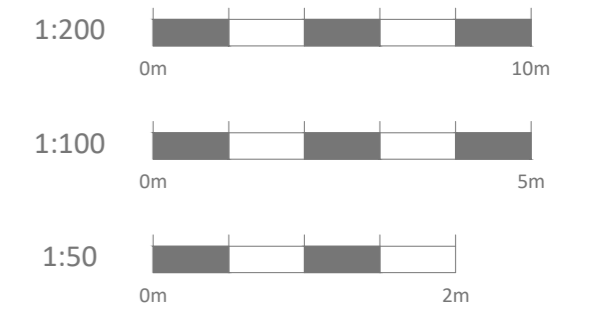


Location Plan 1:1250

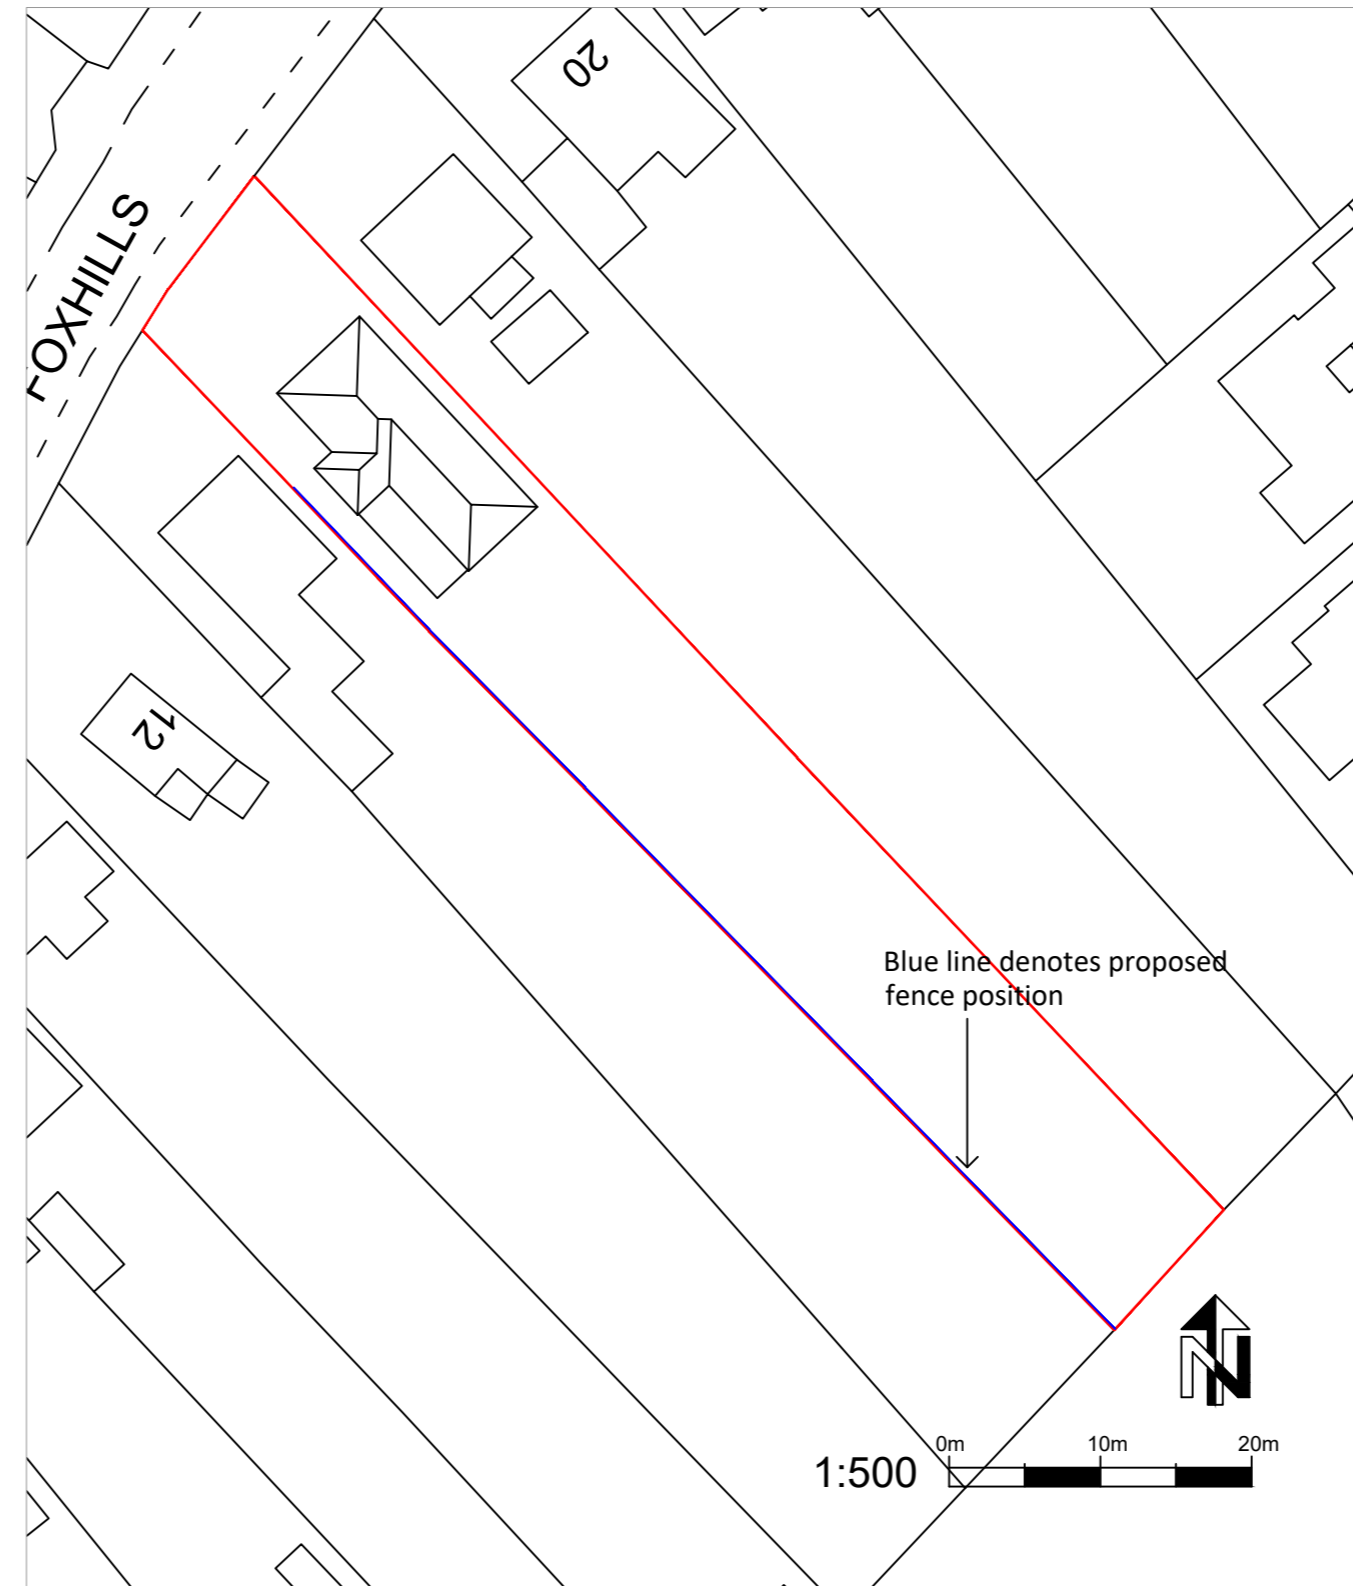

Block Plan 1:500

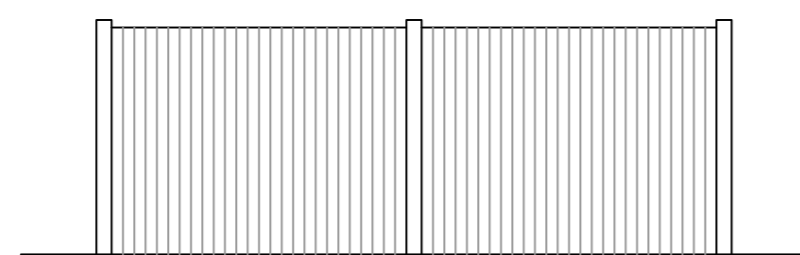

Existing Fence 1:50

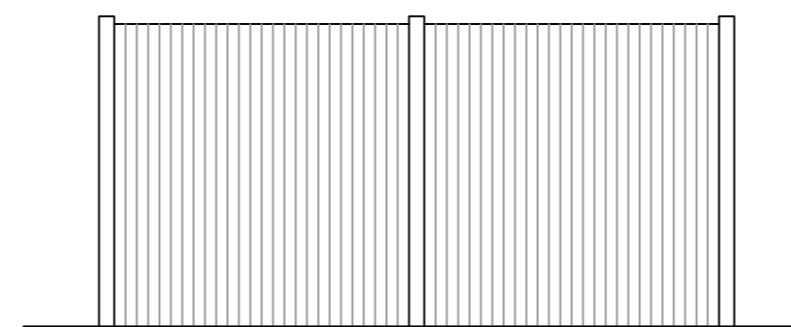

Proposed Fence 1:50

Rev A: Amendments for planning: Jun 22

CUSTOMER

Mr & Mrs Glover

PROPOSAL

External Render & Fence

ADDRESS

16 Foxhills
Ashurst
SO40 7ED

DRAWING

Block & Location Plan

REF 2-AGL-22-A

SCALE As Indicated

DATE MAY 22 PAPER A2