
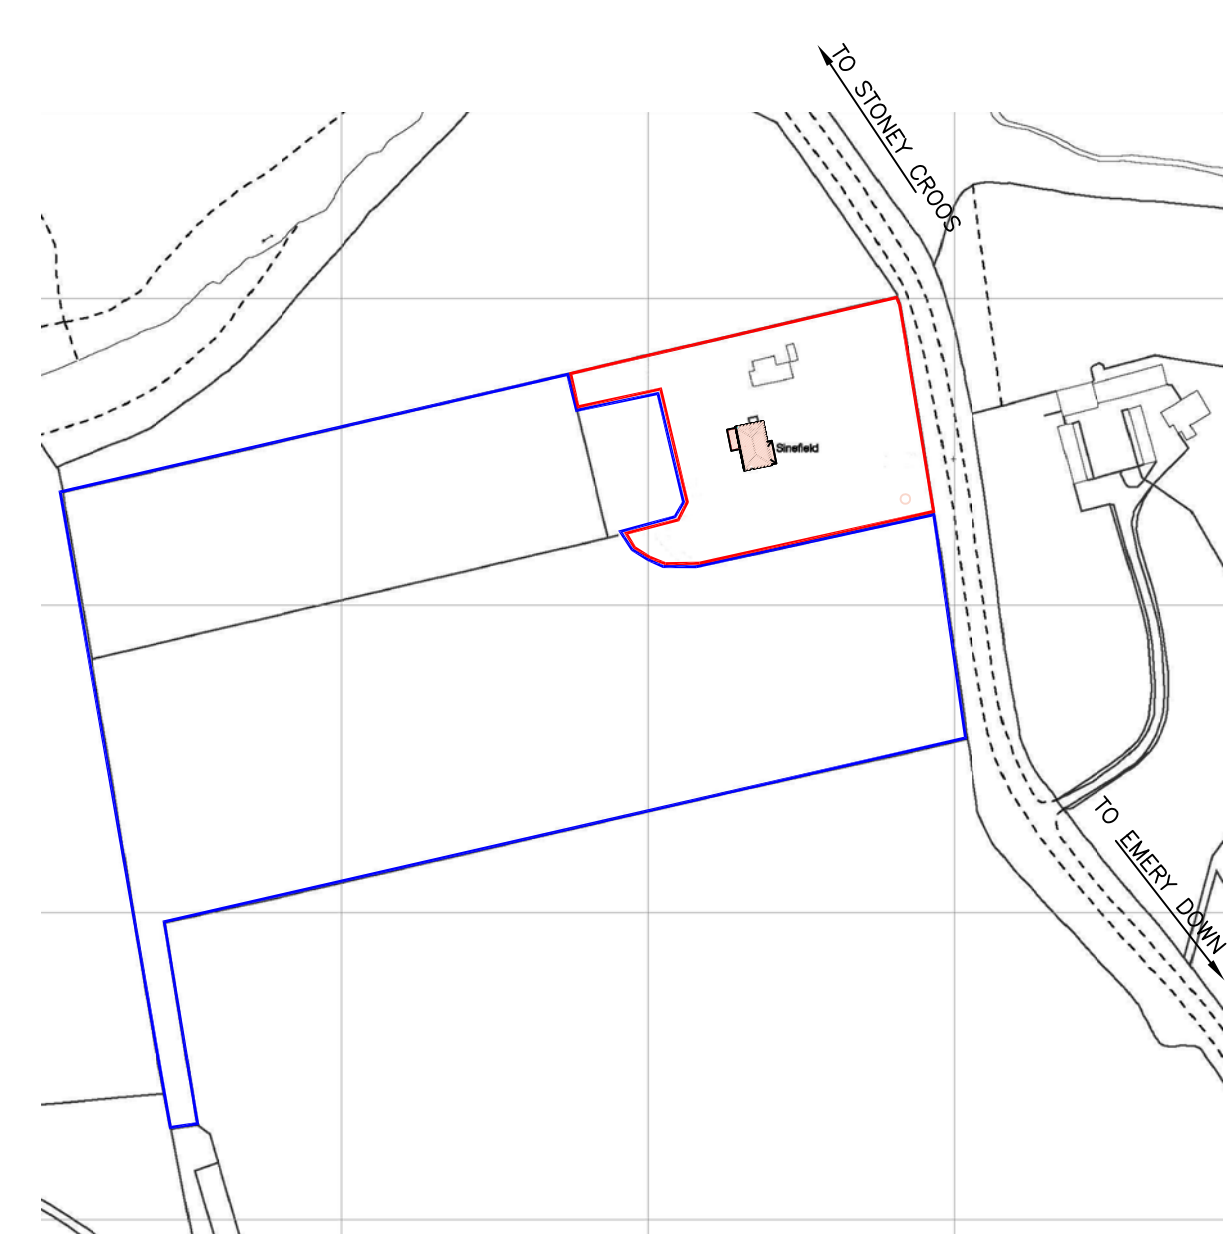
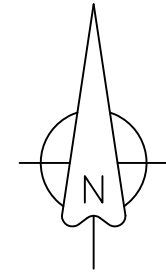



**NOTES**

1. THIS DRAWING IS COPYRIGHT AND MUST NOT BE REPRODUCED, COPIED, TRACED OR ALTERED IN ANY FORM WITHOUT THE EXPRESS PERMISSION OF FLAXTON ENGINEERING LTD. IN WRITING.

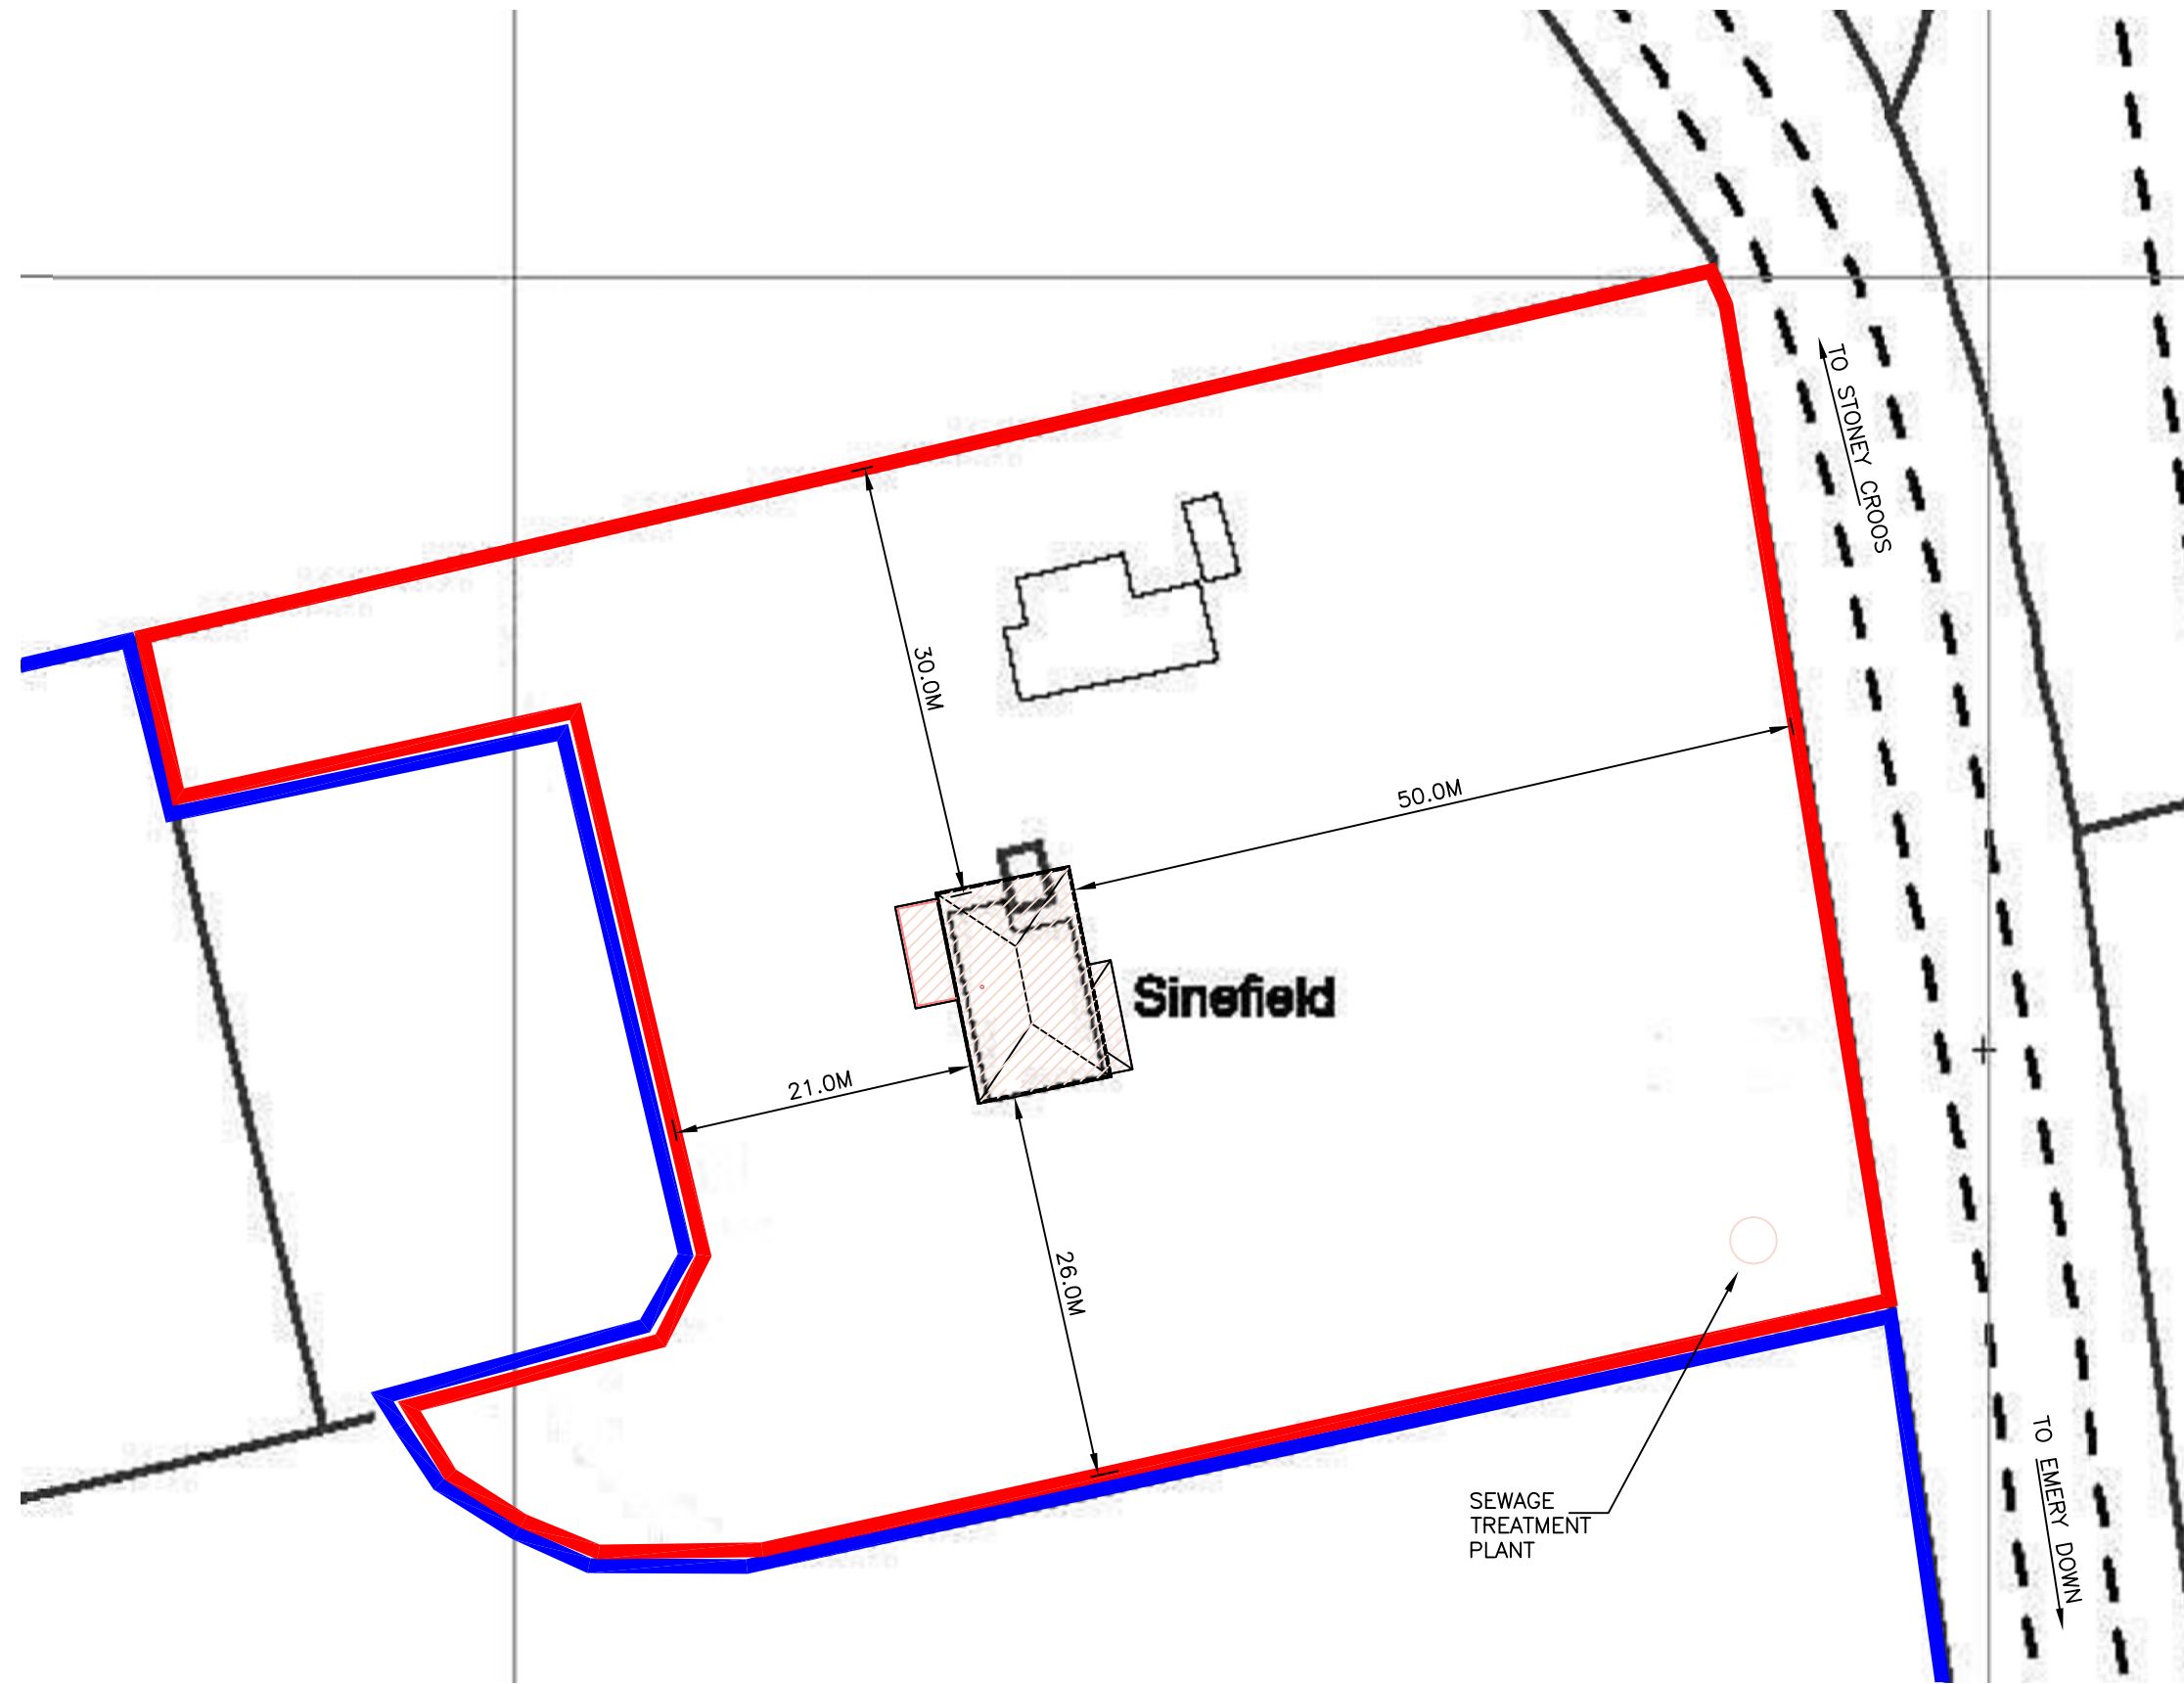

LOCATION PLAN  
SCALE 1:2500

BLOCK PLAN  
SCALE 1:500

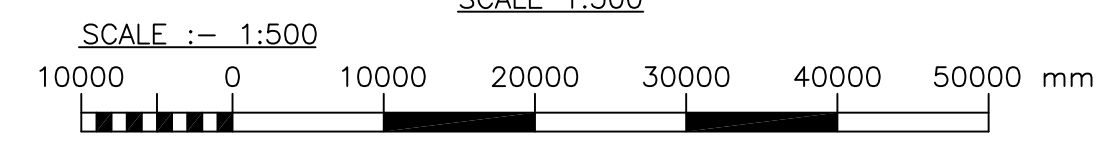

©Crown Copyright Ordnance Survey. Licence no. 100019980

REV.	DATE	DESCRIPTION
A	08-06-22	DOMESTIC OUTLINE REVISED
TITLE		
PROPOSED BOUNDARY FOR Mr S. ELDRIDGE & Ms A. GOODMAN 'SINEFIELD', EMERY DOWN, LYNDHURST, HAMPSHIRE. SO43 7GA		
FLAXTON ENGINEERING LTD. DESIGN AND DRAFTING SERVICES 'HARTLANDS' SILVER STREET, SWAY, NR. LYMINGTON, HANTS, SO41 6DF		
DRAWN BY		DATE
S.A.		JANUARY 2022
SCALES		
1:500 1:2500 @ A2		
DRAWING No.		REV.
R103		A

TEL : 01590 683774  
E-mail : [steve@flaxtonengineering.co.uk](mailto:steve@flaxtonengineering.co.uk)