


Glenealy

PROPOSED OFFICE LOCATION PLAN

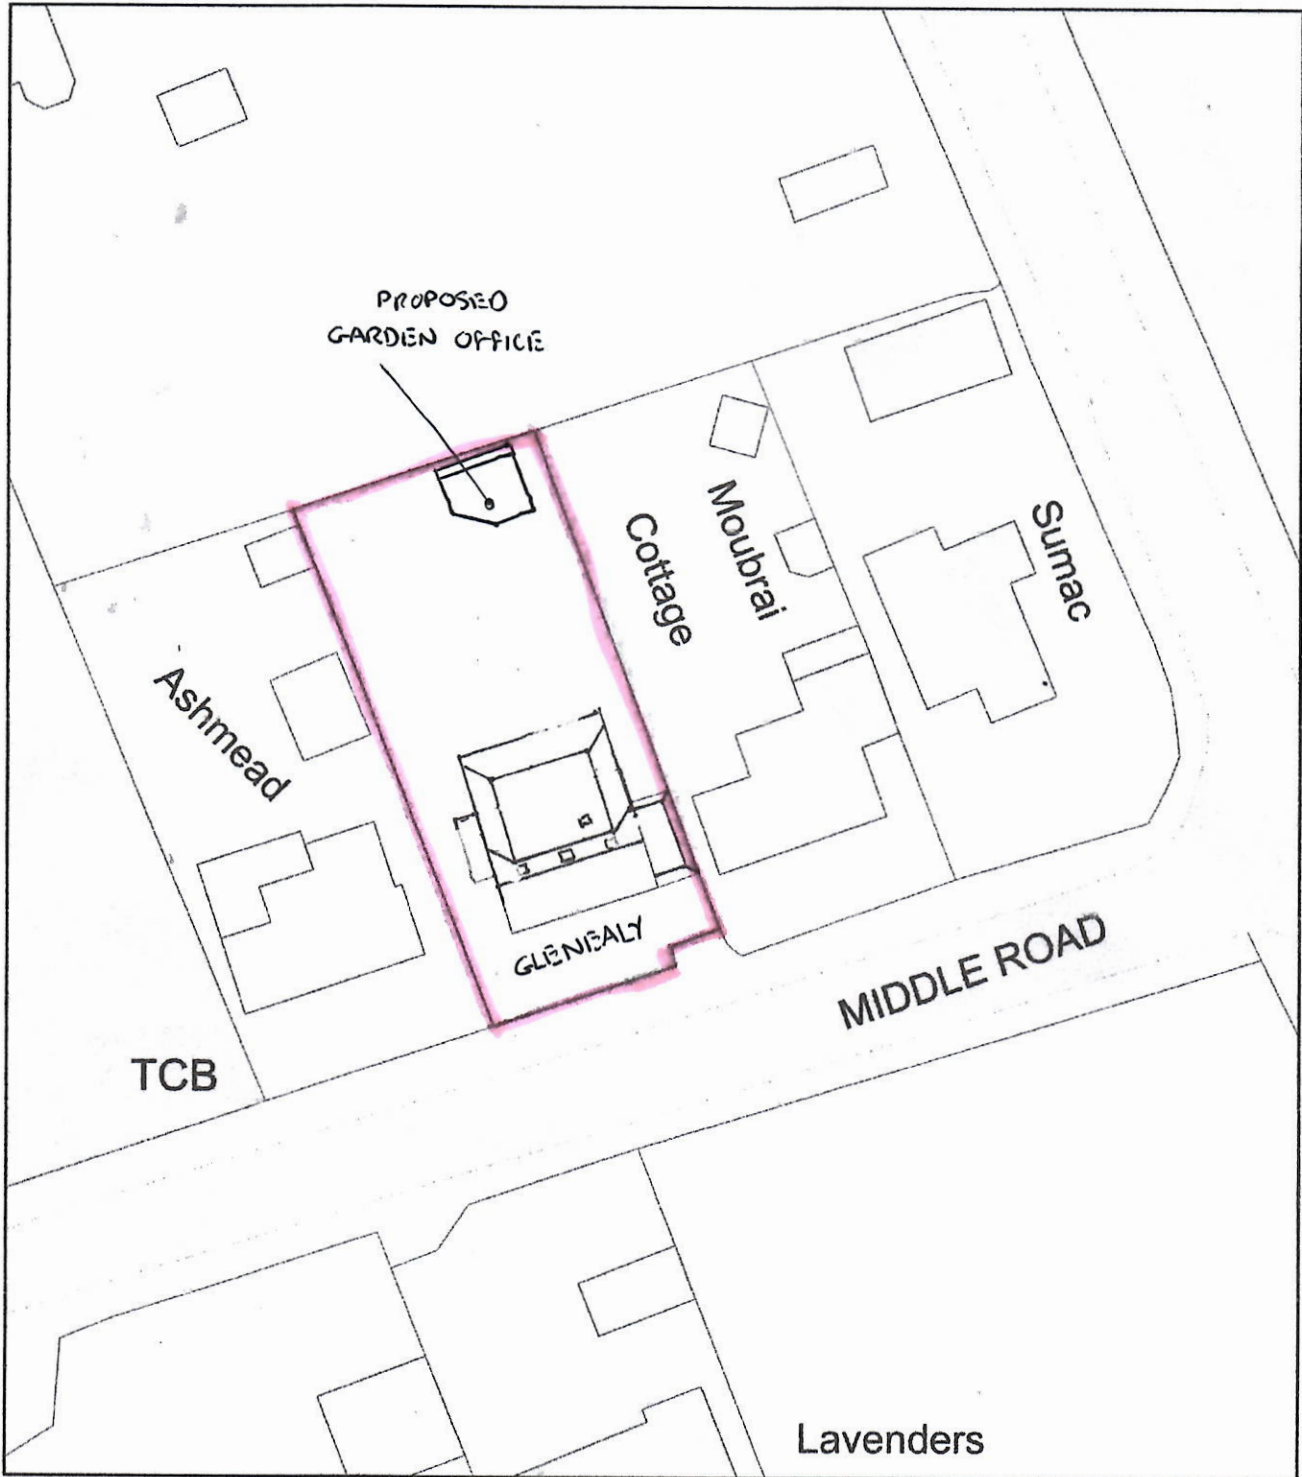

TCB

Ashmead

Cottage


Moubrai

Sumac

GLENEALY

MIDDLE ROAD

Lavenders

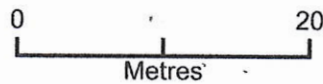

ReQuestaPlan

Plan Produced for: m bennett

Date Produced: 09 Feb 2022

Plan Reference Number: TQRQM22040094051528

Scale: 1:500 @ A4

DR2