
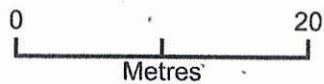


# Glenealy

## PROPOSED OFFICE LOCATION PLAN

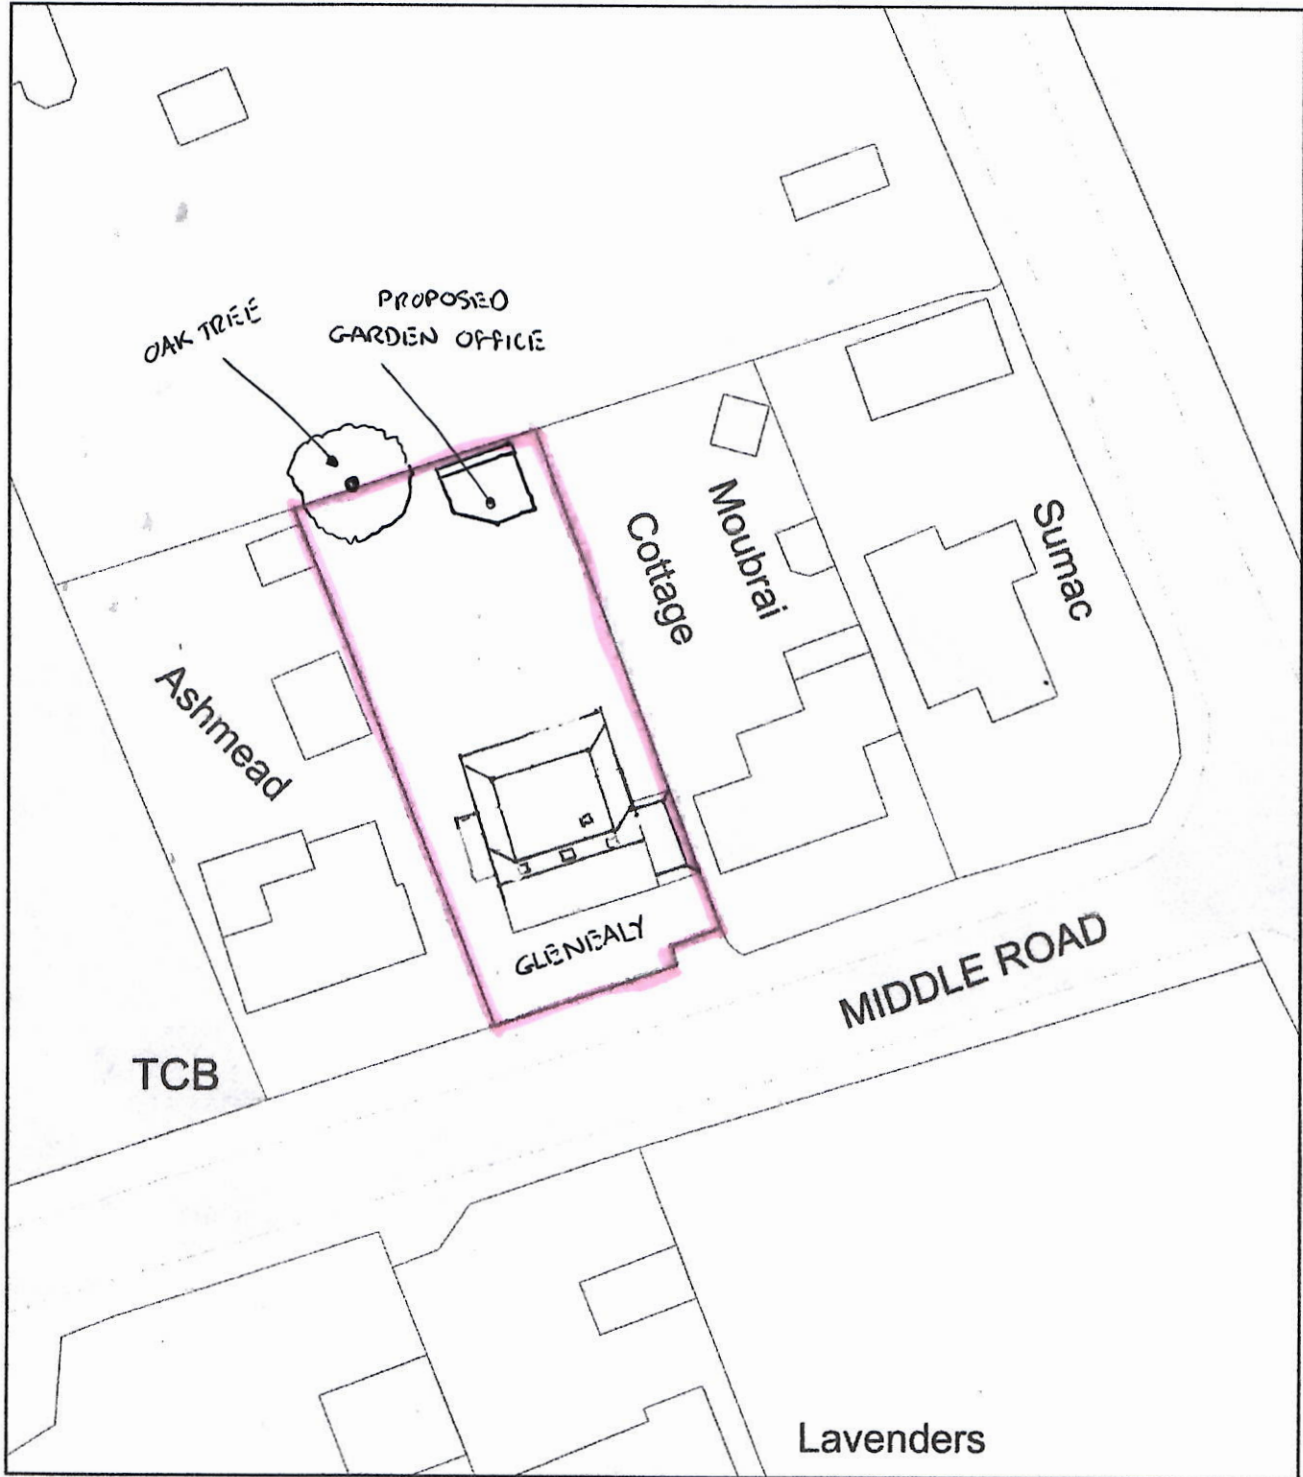

Plan Produced for: m bennett

Date Produced: 09 Feb 2022

Plan Reference Number: TQRQM22040094051528

Scale: 1:500 @ A4

DR3