


West Elevation




North Elevation



East Elevation

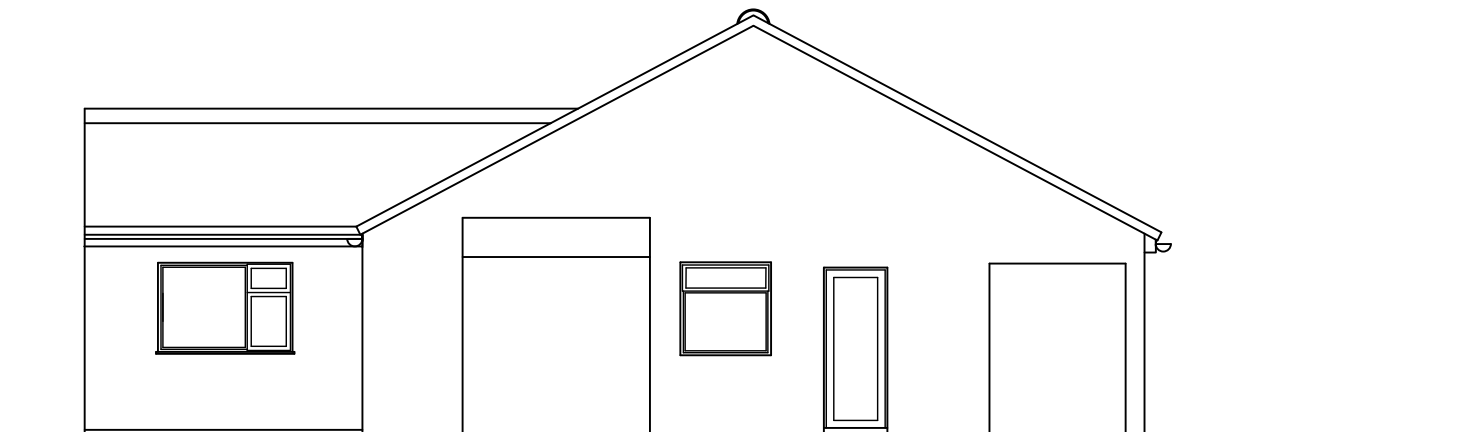

South elevation (ignoring garage)

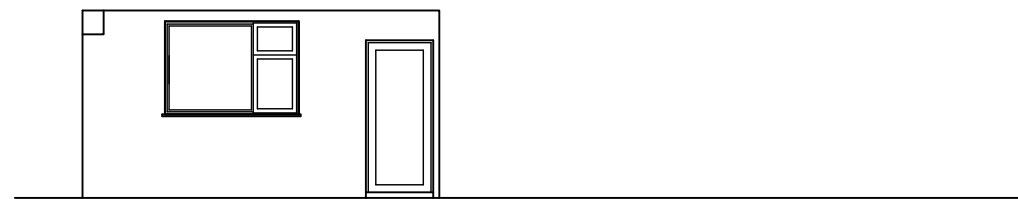

Under arcade

SCALE



176 The Street, Aldisham

Mr and Mrs Challinor

Elevations as existing

DWG

176 11

Size

A3

Date

16/06/22

Scale

1:100

rev: Drawing established