



LOCATION PLAN 1:1250

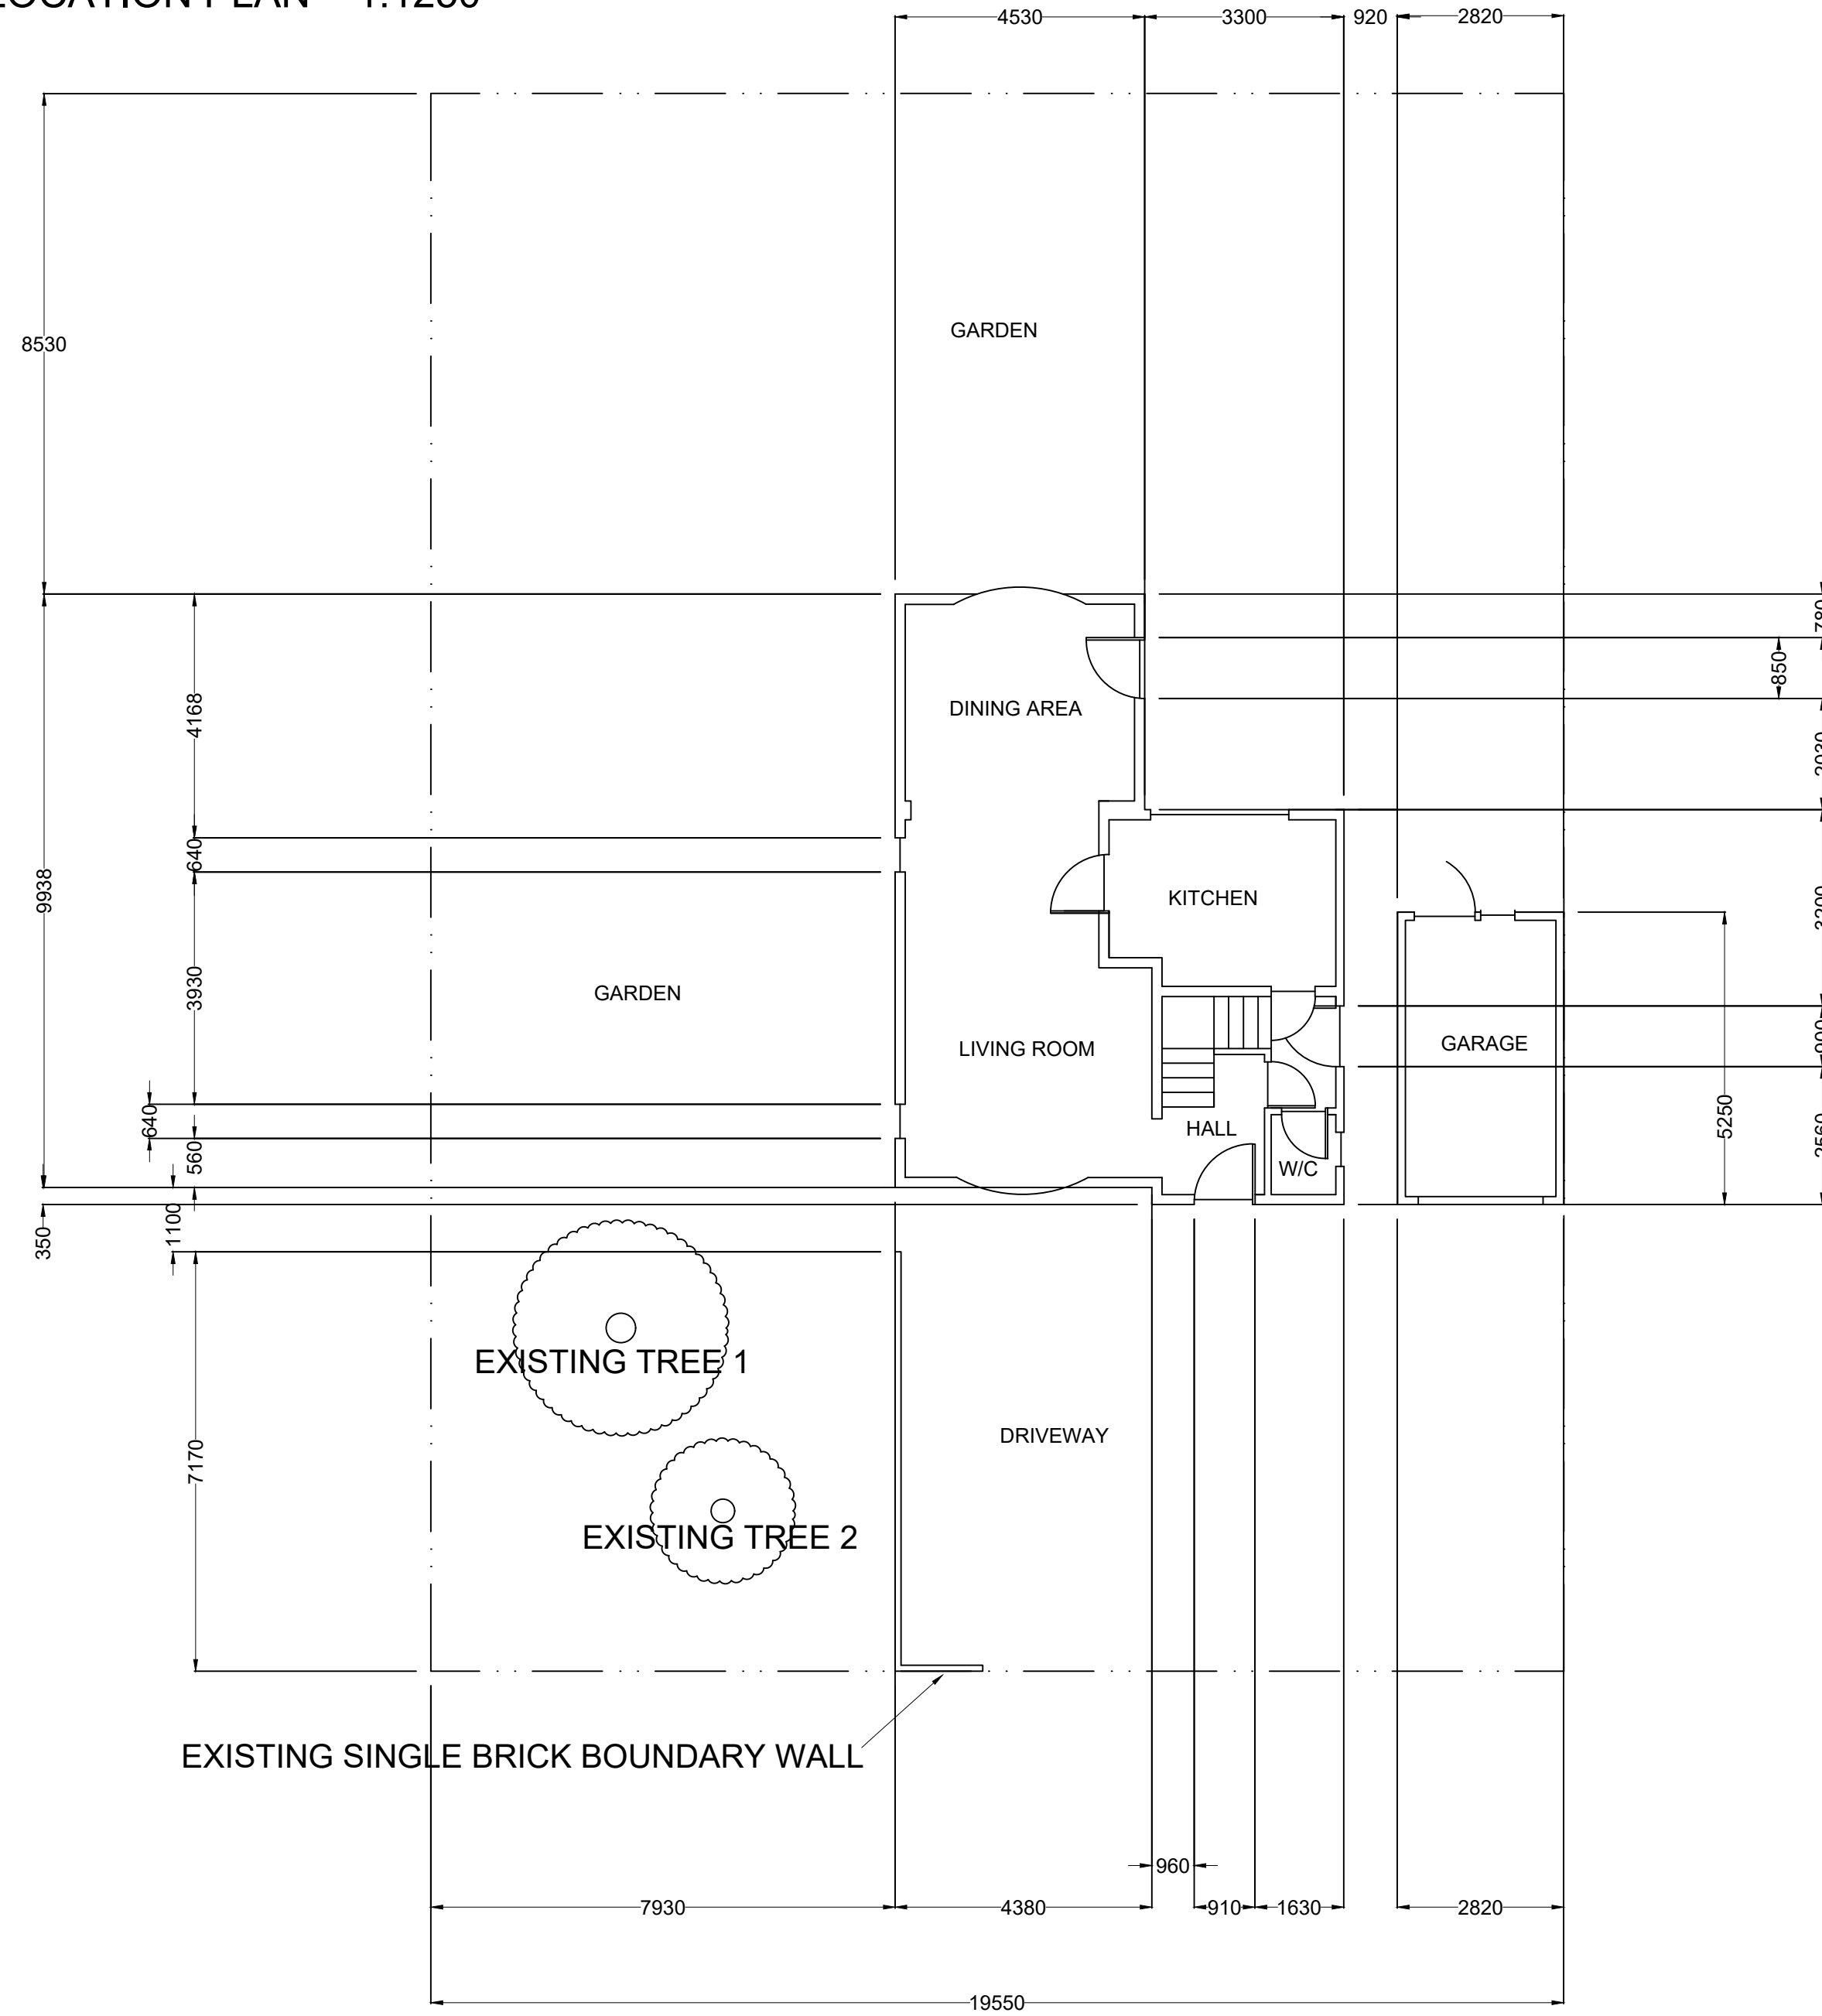


PLAN OF EXISTING GROUND FLOOR

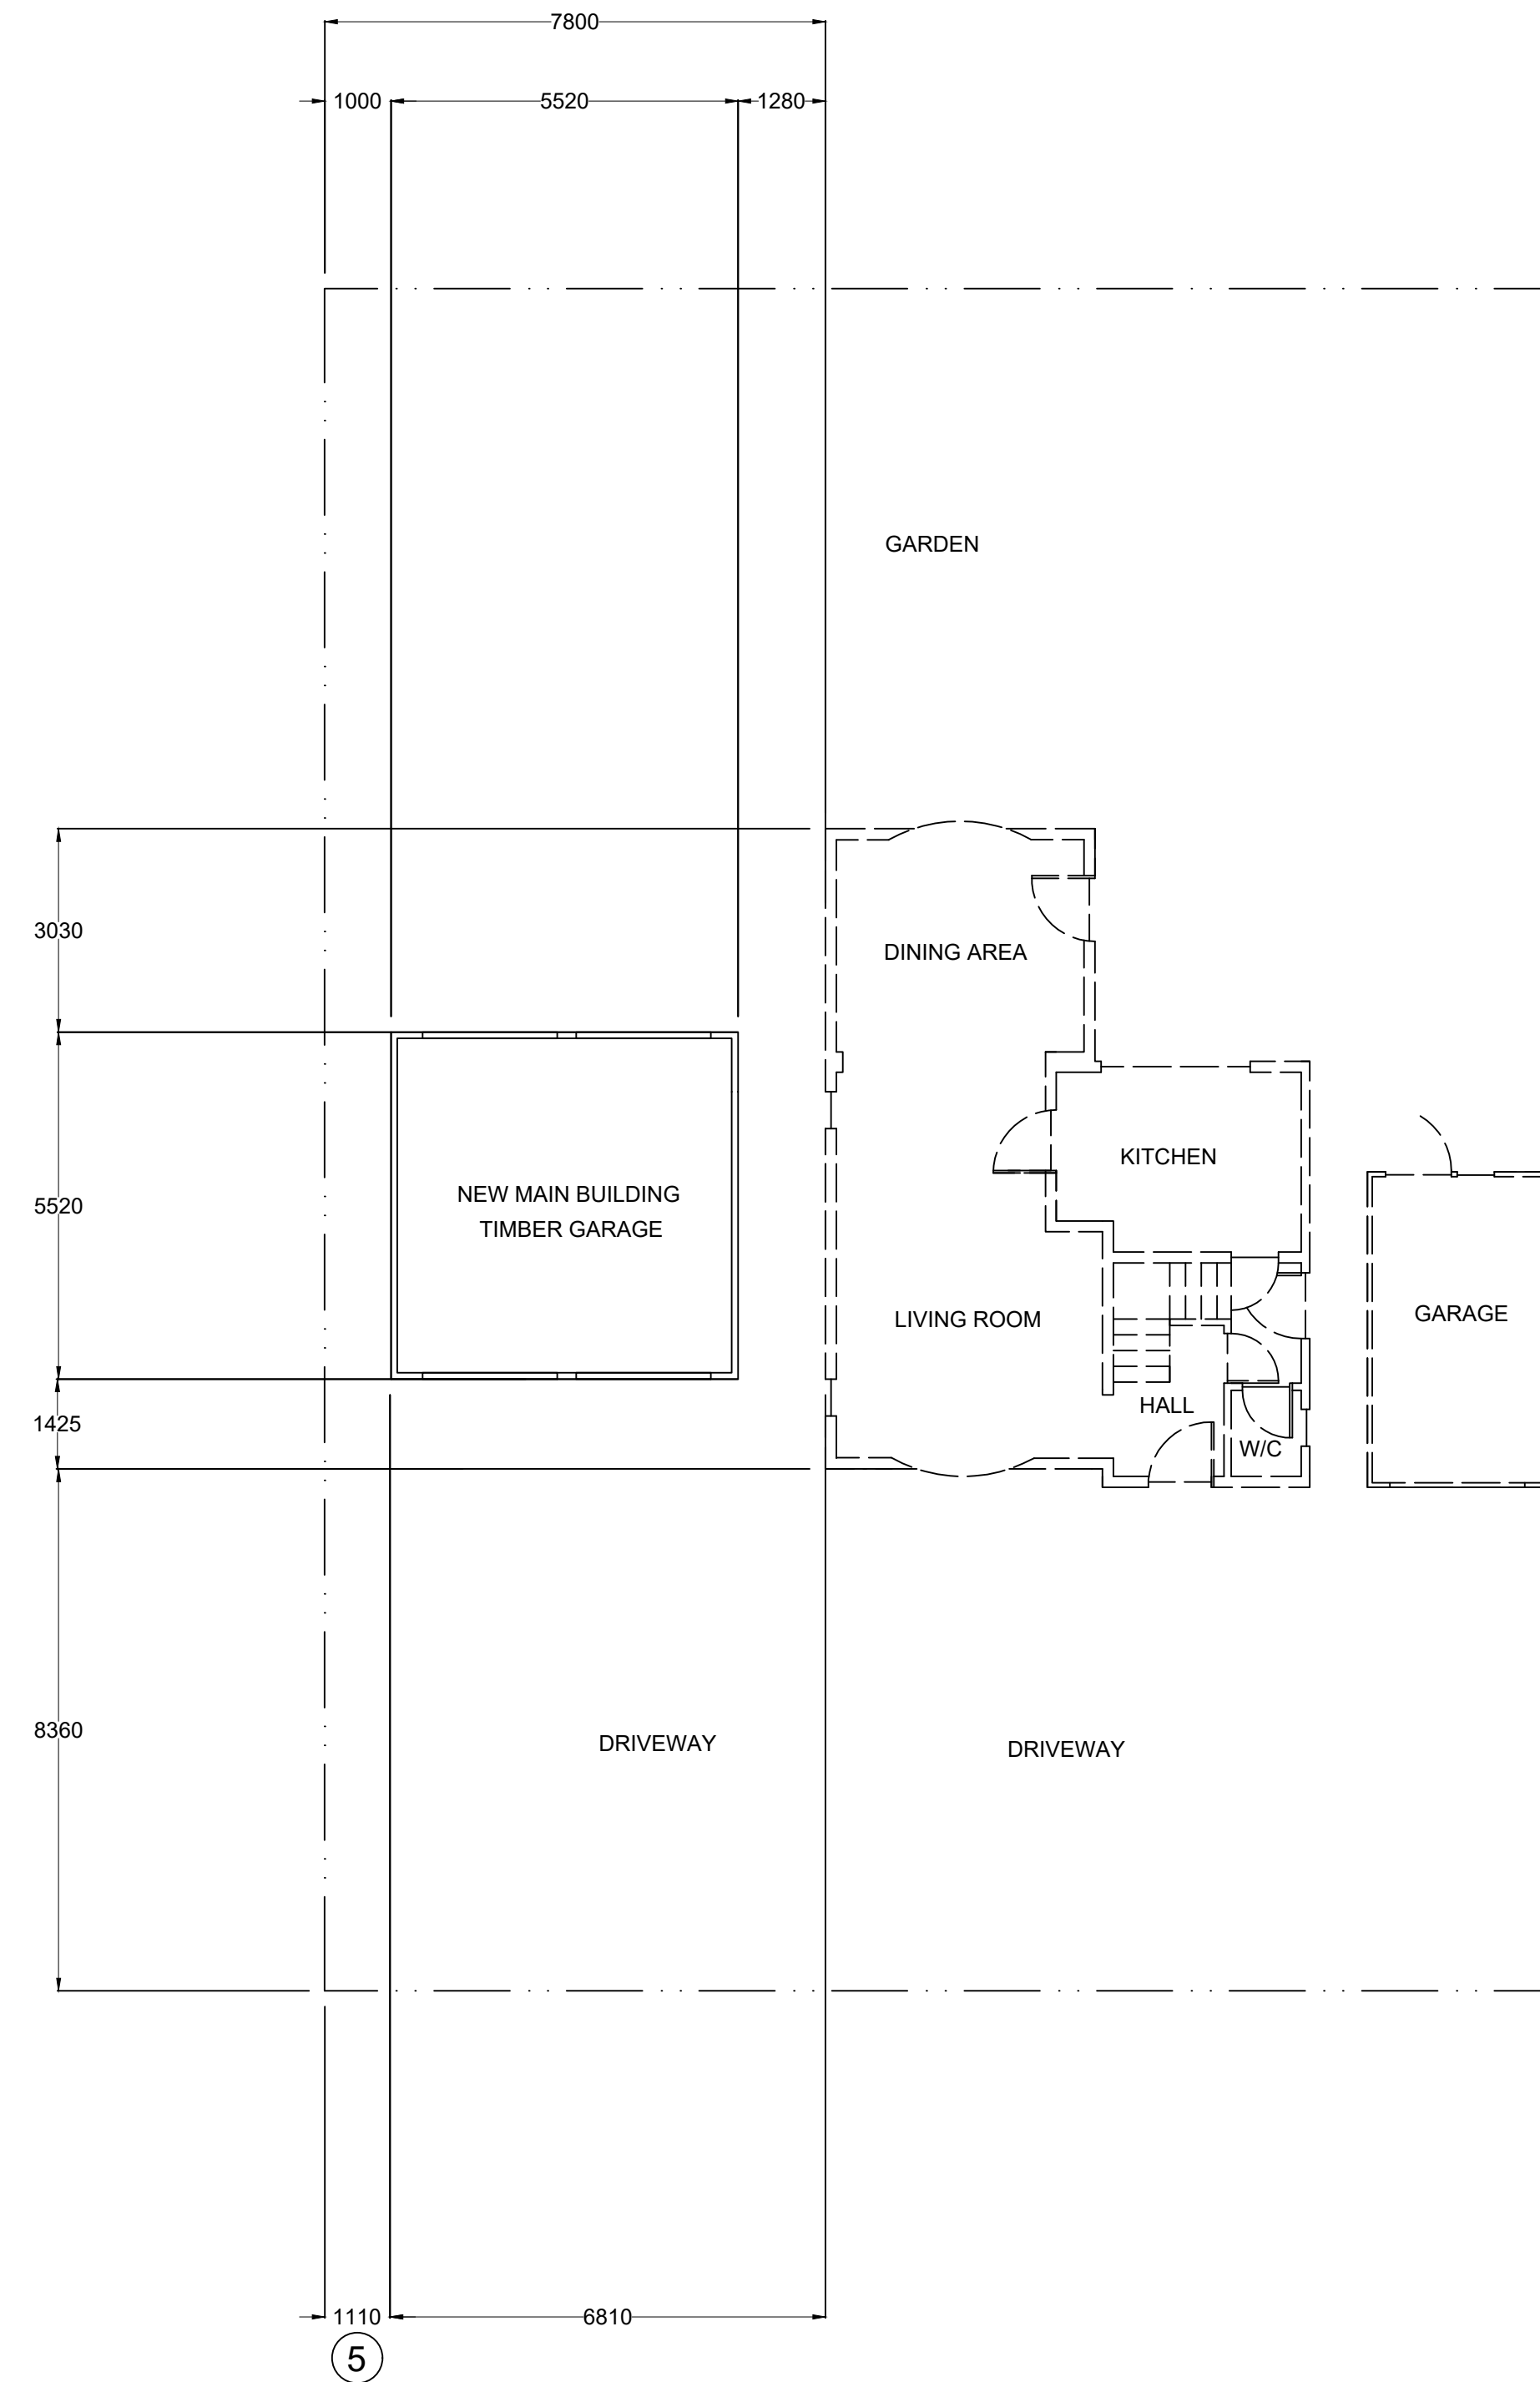

PLAN OF NEW GROUND FLOOR

LEGEND:
 - - - - - PROPERTY BOUNDARY

- NOTES:
- EXTERNAL CLADDING IS TANALITH BS8417 SHIPLAP, BITUMEN PAPER AND PLYWOOD LINING.
 - THE SINGLE BRICK COURSE MUST BE BEDDED ON 12MM OF MOTOR TO GIVE A HEIGHT OF 75MM.
 - VENTS IN GABLE ENDS WITH GUTTERING SUPPLIED. GUTTERING ROUTED TO EXISTING DRAIN.
 - FELT TILE ROOF WITH GREEN UNDERFELT, EAVES TIN & SHINGLE STICK
 - NEIGHBORING FENCING OUT OF LINE WITH MAIN BUILDING

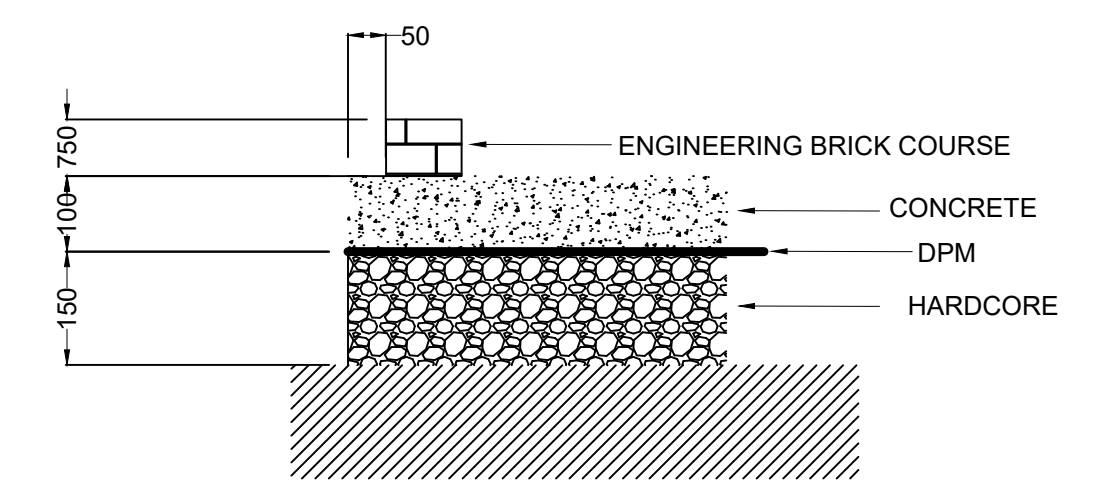

BASE DETAIL 1:10

ELEVATIONS ON DRAWING BM-2020-06-0002

RevNo	Revision note	Date	DRAWN	Checked
C	ISSUED FOR APPROVAL	08.09.2021	TL	DA
B	ISSUED FOR INFORMATION	22.04.2020	TL	DA
A	ISSUED FOR APPROVAL	16.06.2020	TL	DA

SIZE	A1
DRAWN	TL
CHECK	DA
APPR.	
ISSUED	
REV	C

SHEET	0001	SCALE	1:100 @ A1
2 GARTH CLOSE			
GENERAL ARRANGEMENT OF NEW EXTERNAL TIMBER GARAGE + LEAN TO			
DWG NO	BM-2020-06-0001		