



3D

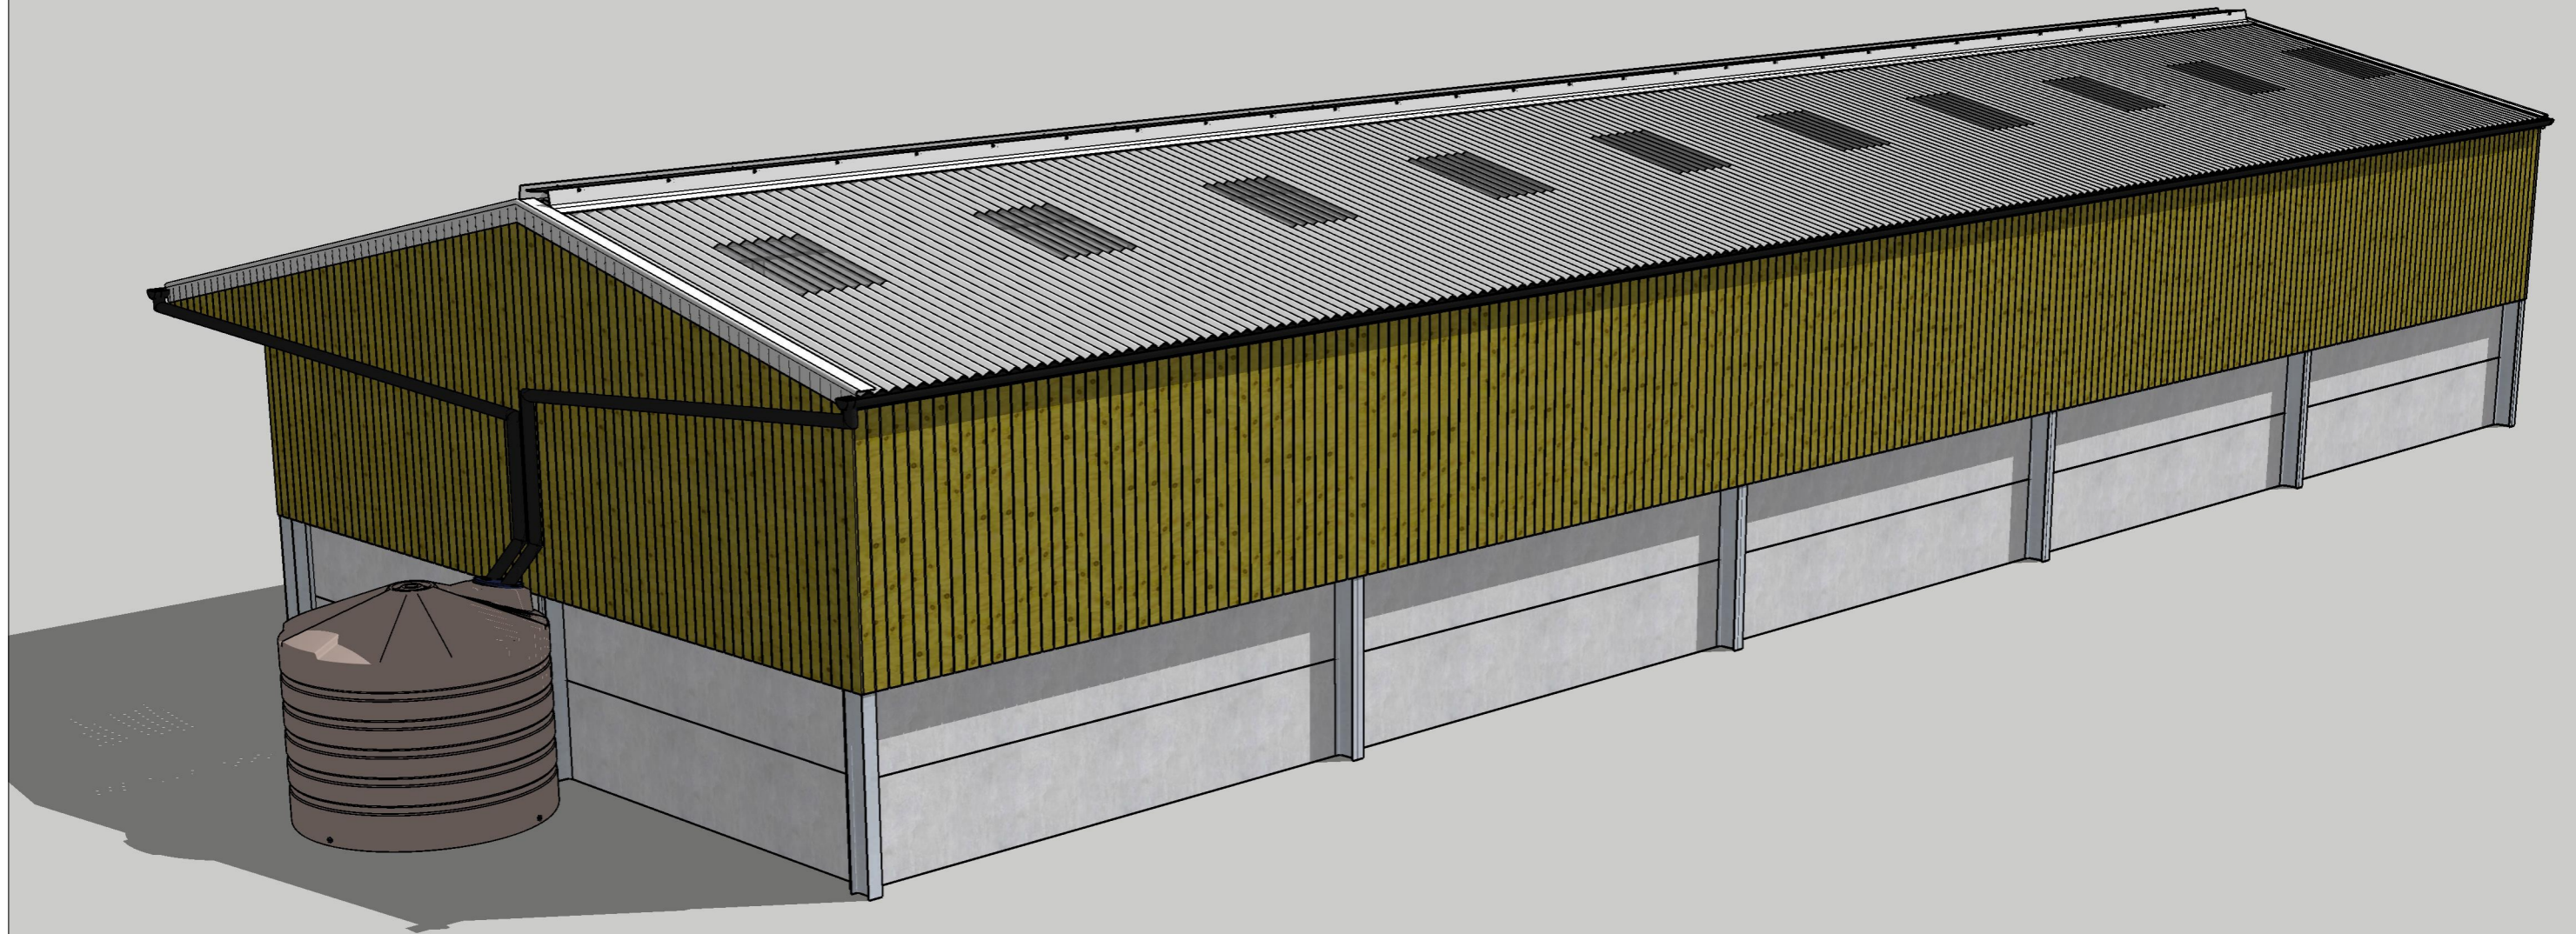

Drawing Ref: ENQ11245 - PL - 09			
Date: 15/06/22			
Purpose of Issue: Planning Drawings			
Client: Del's Nursery			
Project: Cattle Shed/Machinery Store			
Drawing: 3D			
Scale @ A3: N/A	Drawn By: SM	Checked By: -	Approved By: -
 A.C. BACON ENGINEERING		Norwich Road, Hingham, Norwich, NR9 4LS	
		01953 850611	
		www.acbacon.co.uk	
		A.C. Bacon Engineering Ltd	