


**W.A.D.**

*Elizabeth Warren*

SBC House, Restmor Way, Wallington, Surrey, SM6 7AH.  
T: 020. 8715. 9300 / 07824. 771. 136 E: Liz@Williamson-Design.co.uk

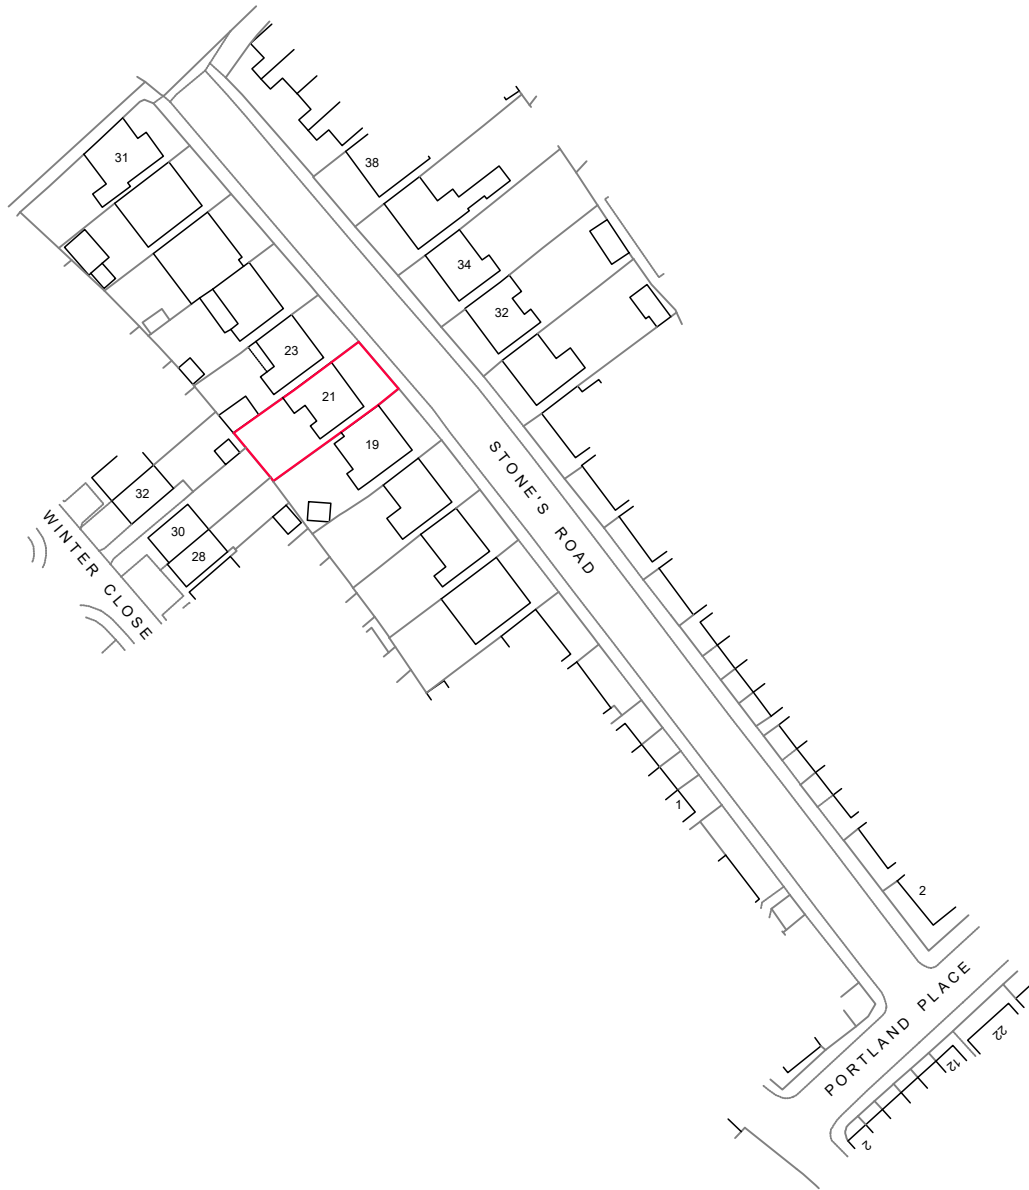

Drawing No. L160/H/00      Date: 03.xii.21      Scale: 1:1250      By: GPW

Title: Supplementary Drawing: Location Plan

Address: 21, Stones Road, Epsom,  
Kent. KT17 1DF.

For: Mr. & Mrs. G. Hughes.