

V	DESCRIPTION	DATE
	-	-
	V	V DESCRIPTION -

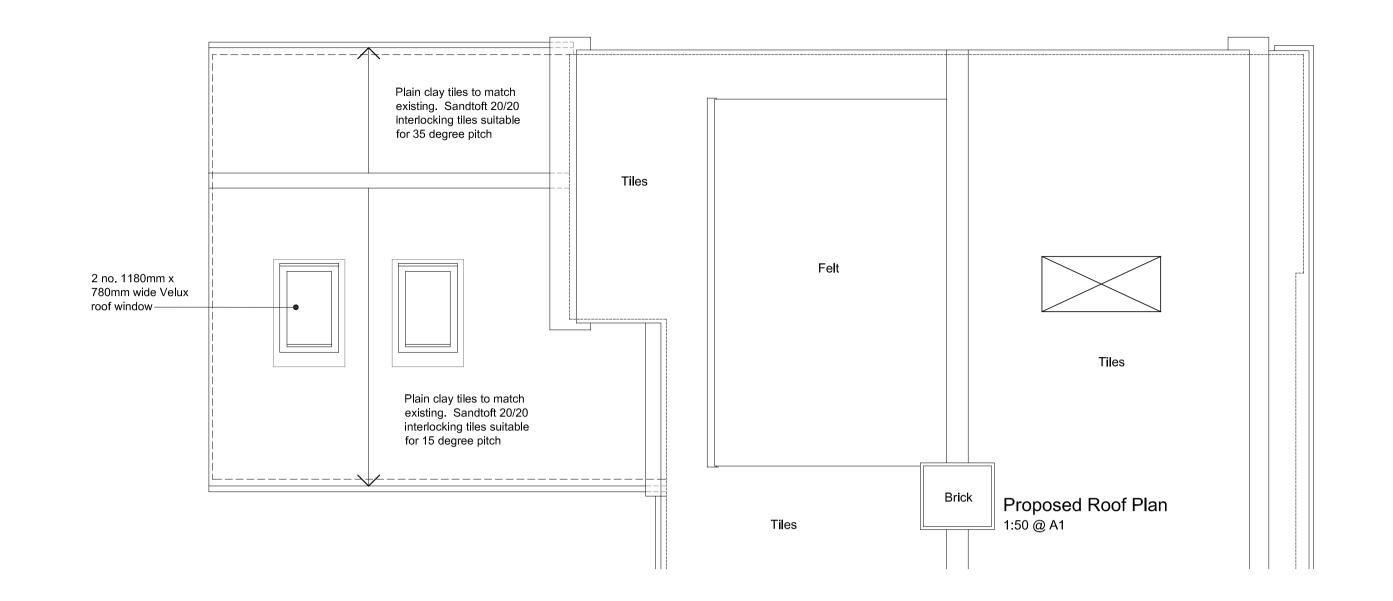

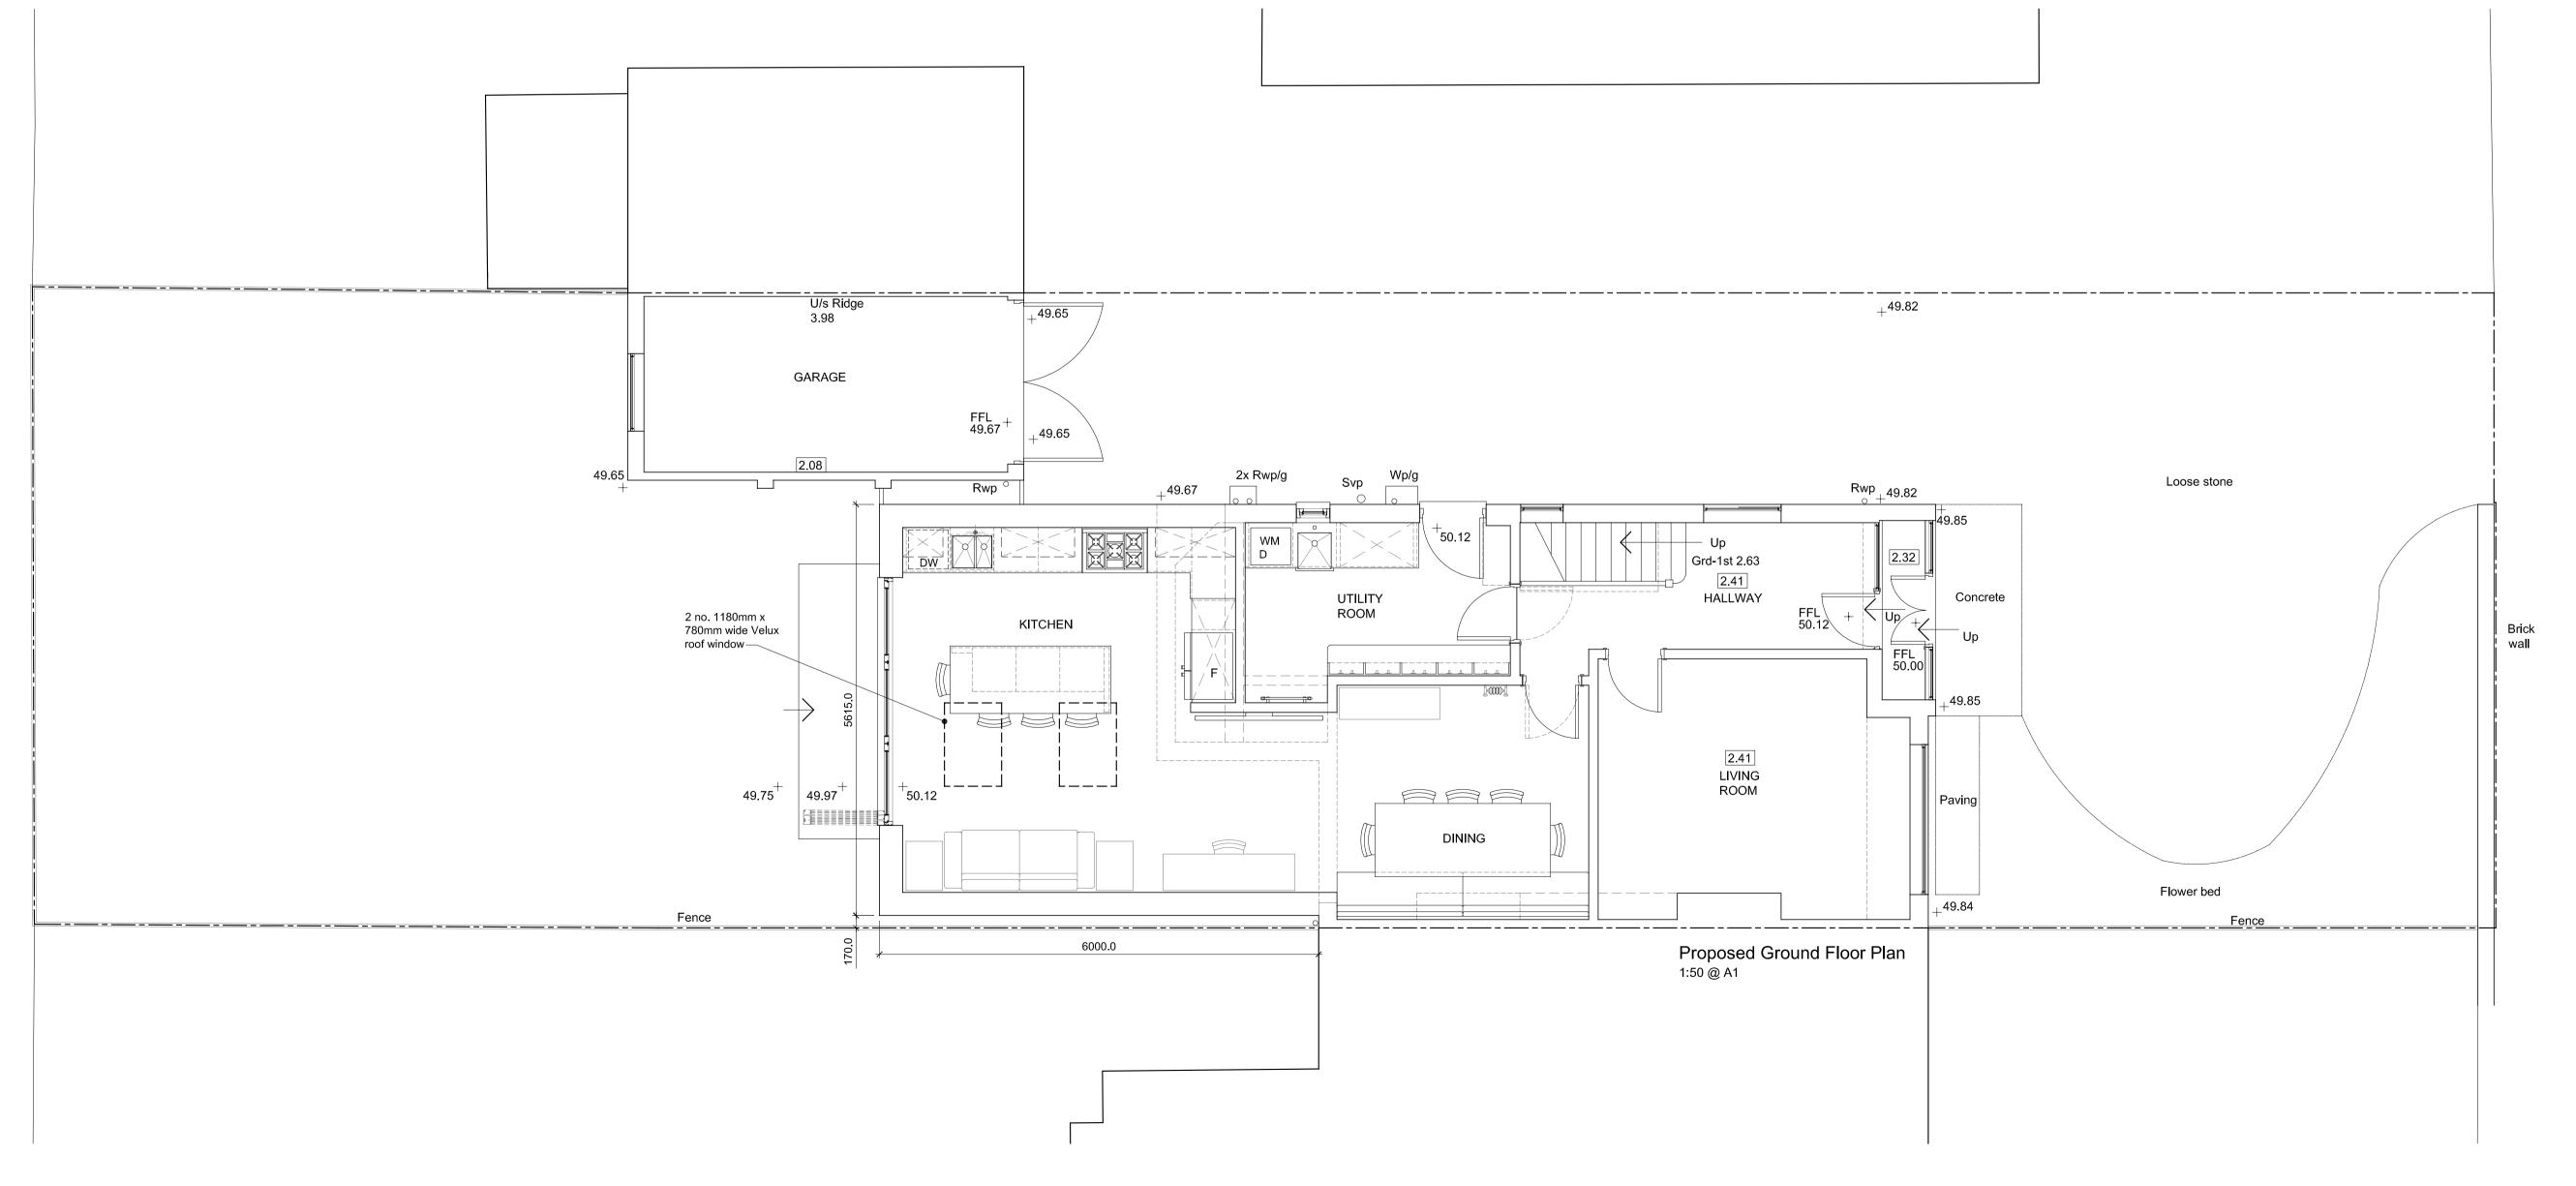



PROJECT
28 Arden Road
Kenilworth
CV8 2DU

Proposed Plans Rear Extension

SCALE	DATE	
1:50 @ A1, 1:10	18.06.2022	
DRAWN BY	CHECKED	
RG		
NUMBER	REVISION	
2137.08	-	

R.A.G. ARCHITECTS LTD.
54 RANDALL ROAD
KENILWORTH
WARWICKSHIRE
07780 141 319
rodgerber@ragarchitects.co.uk

Dimensions are not to be scaled from this drawing. This drawing is based on current available information and should not be relied on as accurate measurements of usable space. This drawing is the property of R.A.G. Architects Ltd. and copyright is reserved by them. The drawing is issued on the condition that it is not copied or disclosed by or to any unauthorised persons without the prior consent in writing by R.A.G. Architects Ltd.