

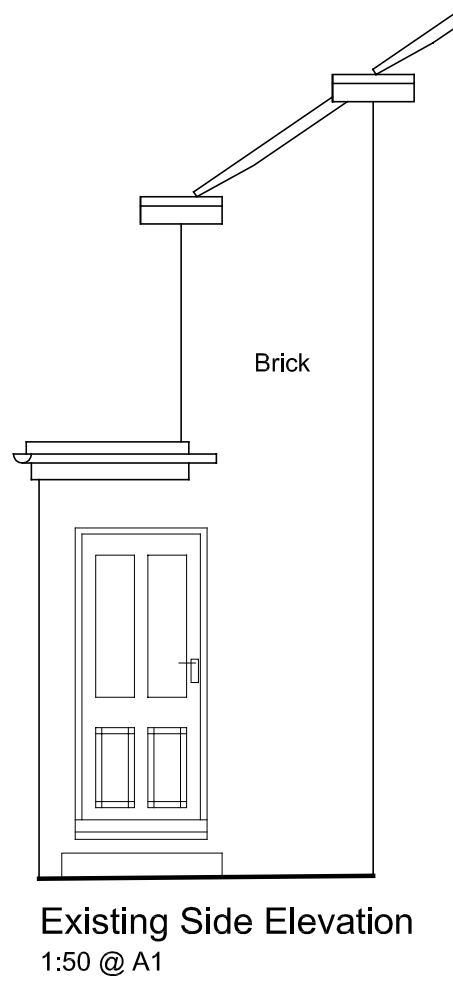



REV	DESCRIPTION	DATE
-	-	-

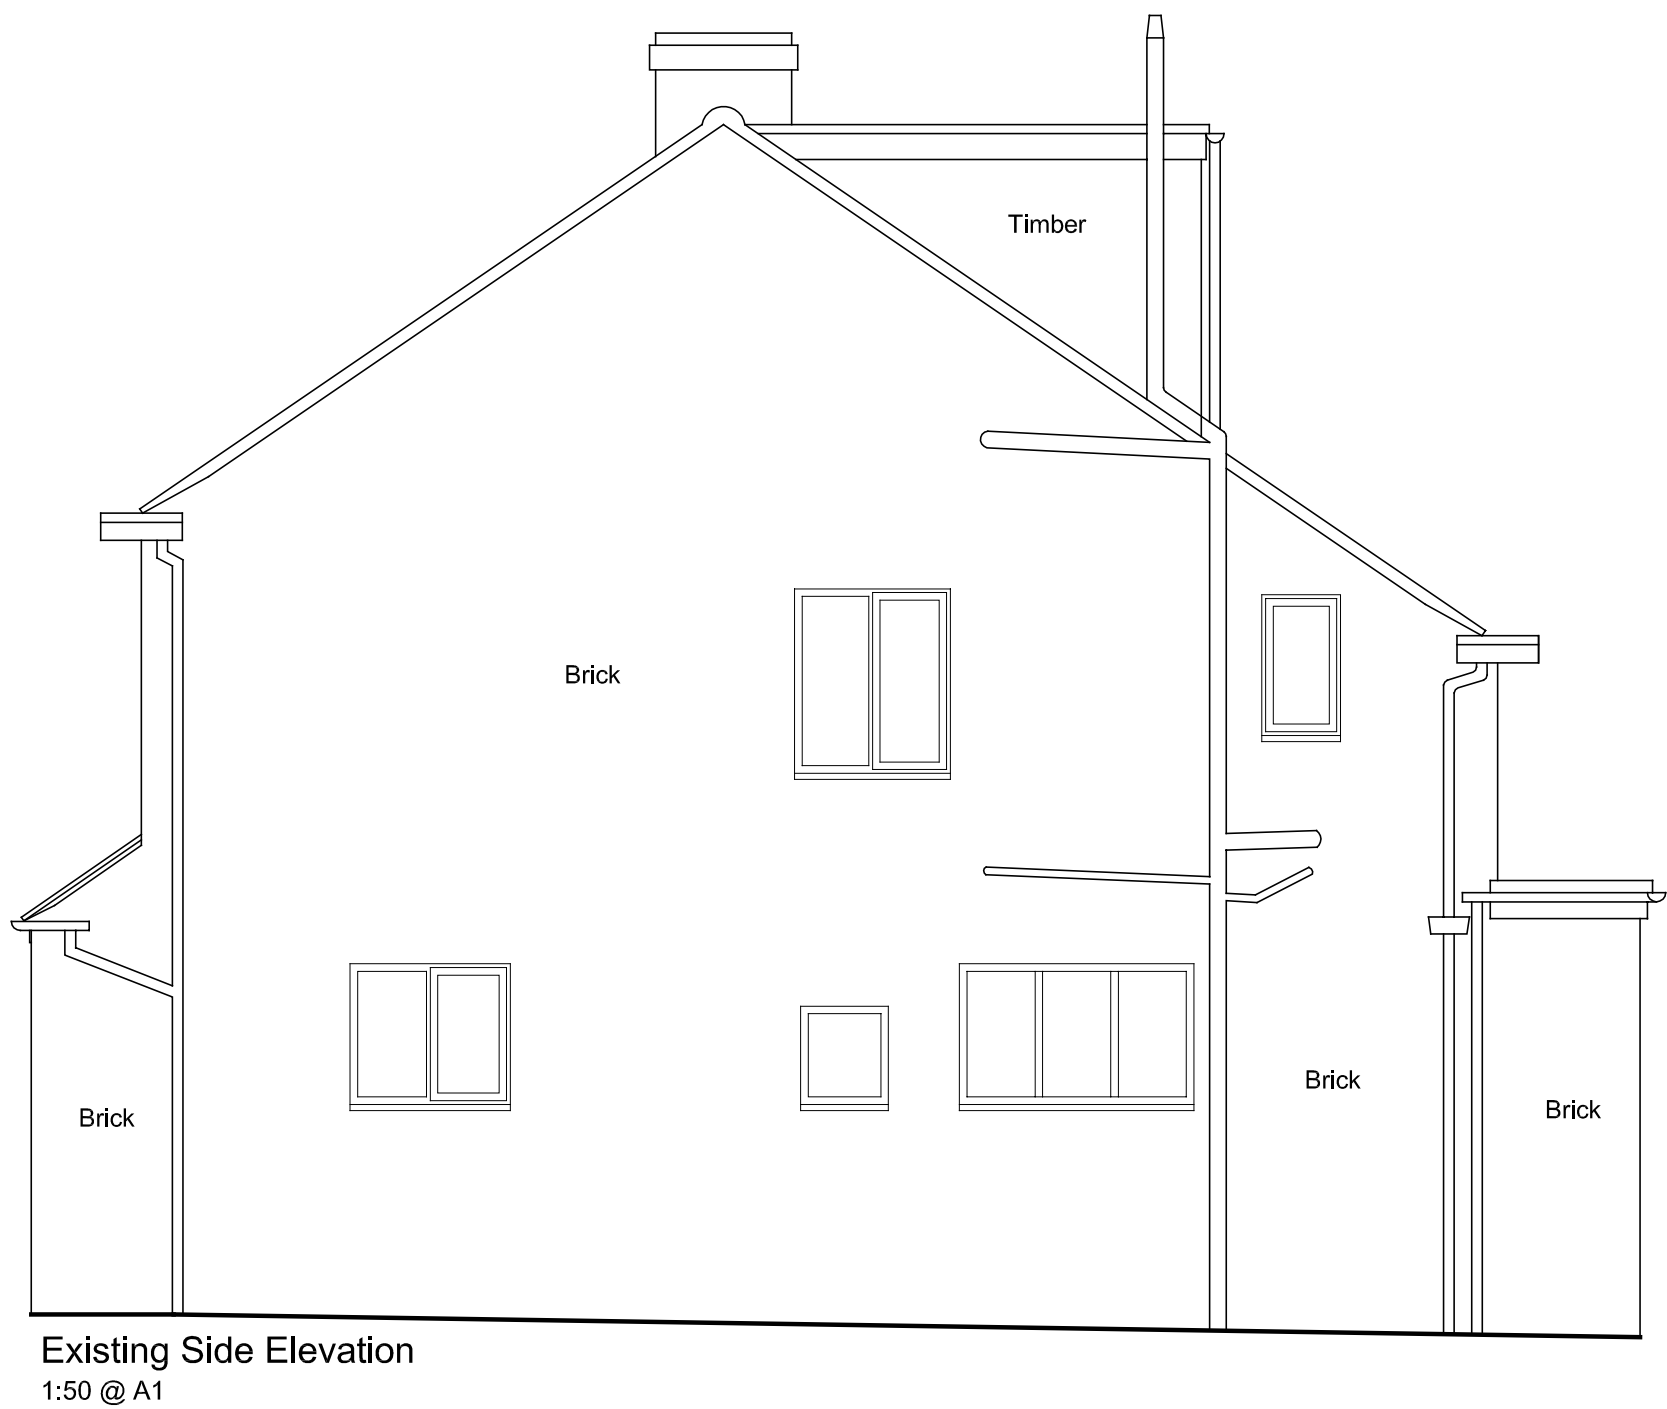

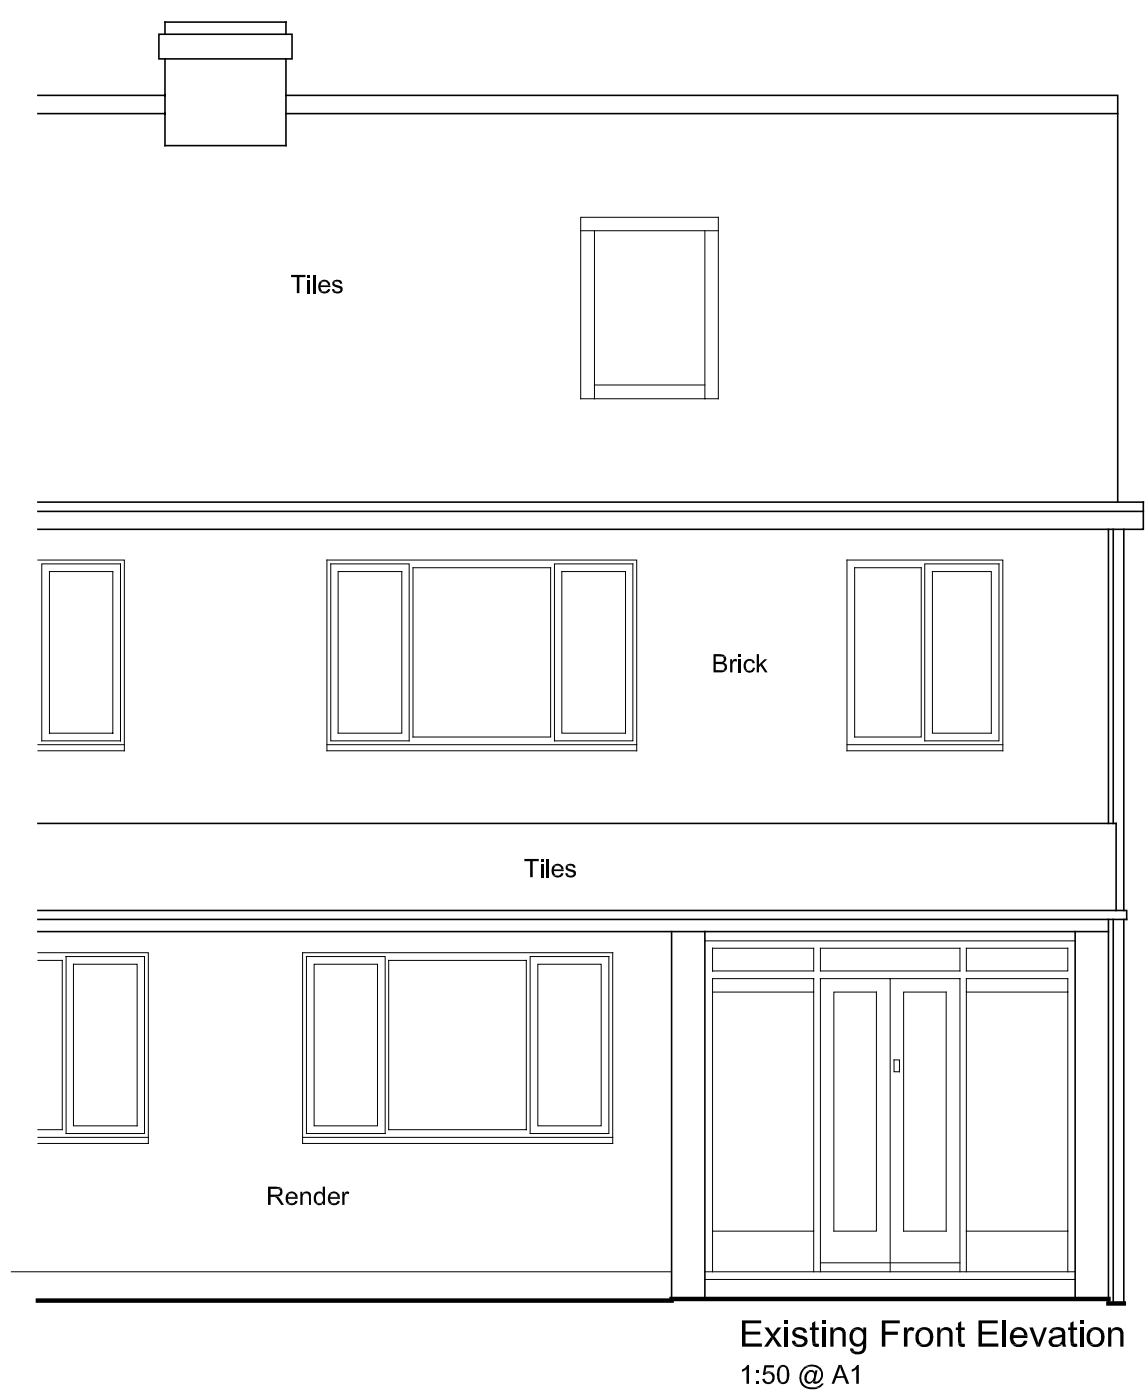

PROJECT
**28 Arden Road
Kenilworth
CV8 2DU**

TITLE
Existing Elevations

SCALE 1:50 @ A1, 1:100 @ A3	DATE 22.12.2021
DRAWN BY RG	CHECKED
NUMBER 2137.03	REVISION -

R.A.G. ARCHITECTS LTD.
54 RANDALL ROAD
KENILWORTH
WARWICKSHIRE
07790 141 319
rodgerben@ragarchitects.co.uk

Dimensions are not to be scaled from this drawing. This drawing is based on current available information and should not be relied on as accurate measurements of usable space. This drawing is the property of R.A.G. Architects Ltd. and copyright is reserved by them. The drawing is issued on the condition that it is not copied or disclosed by or to any unauthorised persons without the prior consent in writing by R.A.G. Architects Ltd.