

Windows & Doors

Aluminium triple glazed by Reynars with tilt and turn opening. Colour RAL 7016 'Anthracite'



Rainwater Goods

Aluminium rectangular section Colour RAL 7016 'Anthracite'




Coping

VMZinc 'Anthra' to match cladding



Balustrades

15mm toughened glass in aluminium channel fixing.

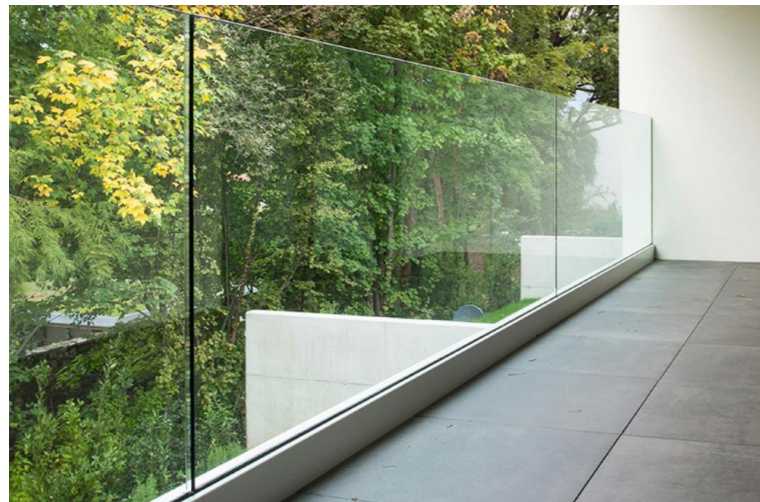


Gate

Colour coated aluminium. Colour RAL 7016 'Anthracite'



Louvres

Colour coated aluminium. Colour RAL 7016 'Anthracite'

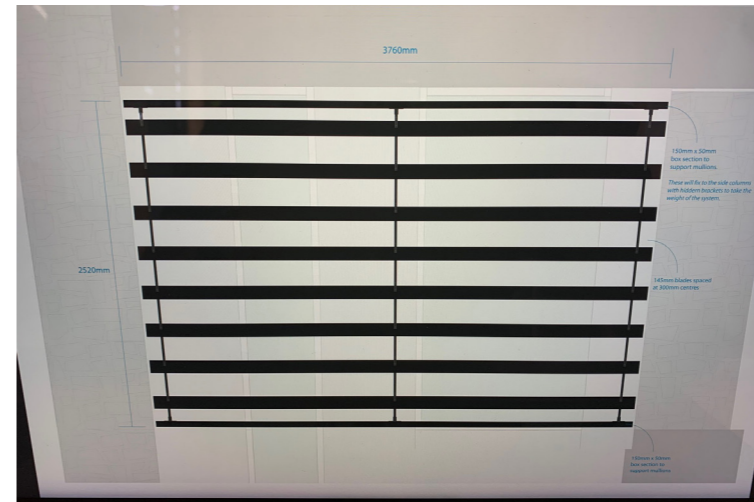

Garage Door

Sectional door with insulated steel panels. Colour RAL 7016 'Anthracite'



Driveway

Tarmac.



Paths & Patios

Grey Indian sandstone.



Project Status:
PLANNING

Client:
Mr & Mrs W Ainger

Project Title:
Oak Magna

Drawing Description:
Conditions 7 & 13: Materials

Scale: NTS	Sheet Size: A3	Date: 30.06.22
---------------	-------------------	-------------------

Drawn By:	Designed By:	Checked By:
-----------	--------------	-------------

Job No: 19045	Drawing No: 207	Revision:
------------------	--------------------	-----------

114 Bath Road, Cheltenham, Gloucestershire GL53 7JX
www.suttoncox.com | 01242 529169