


Sunnyview Chapel Road

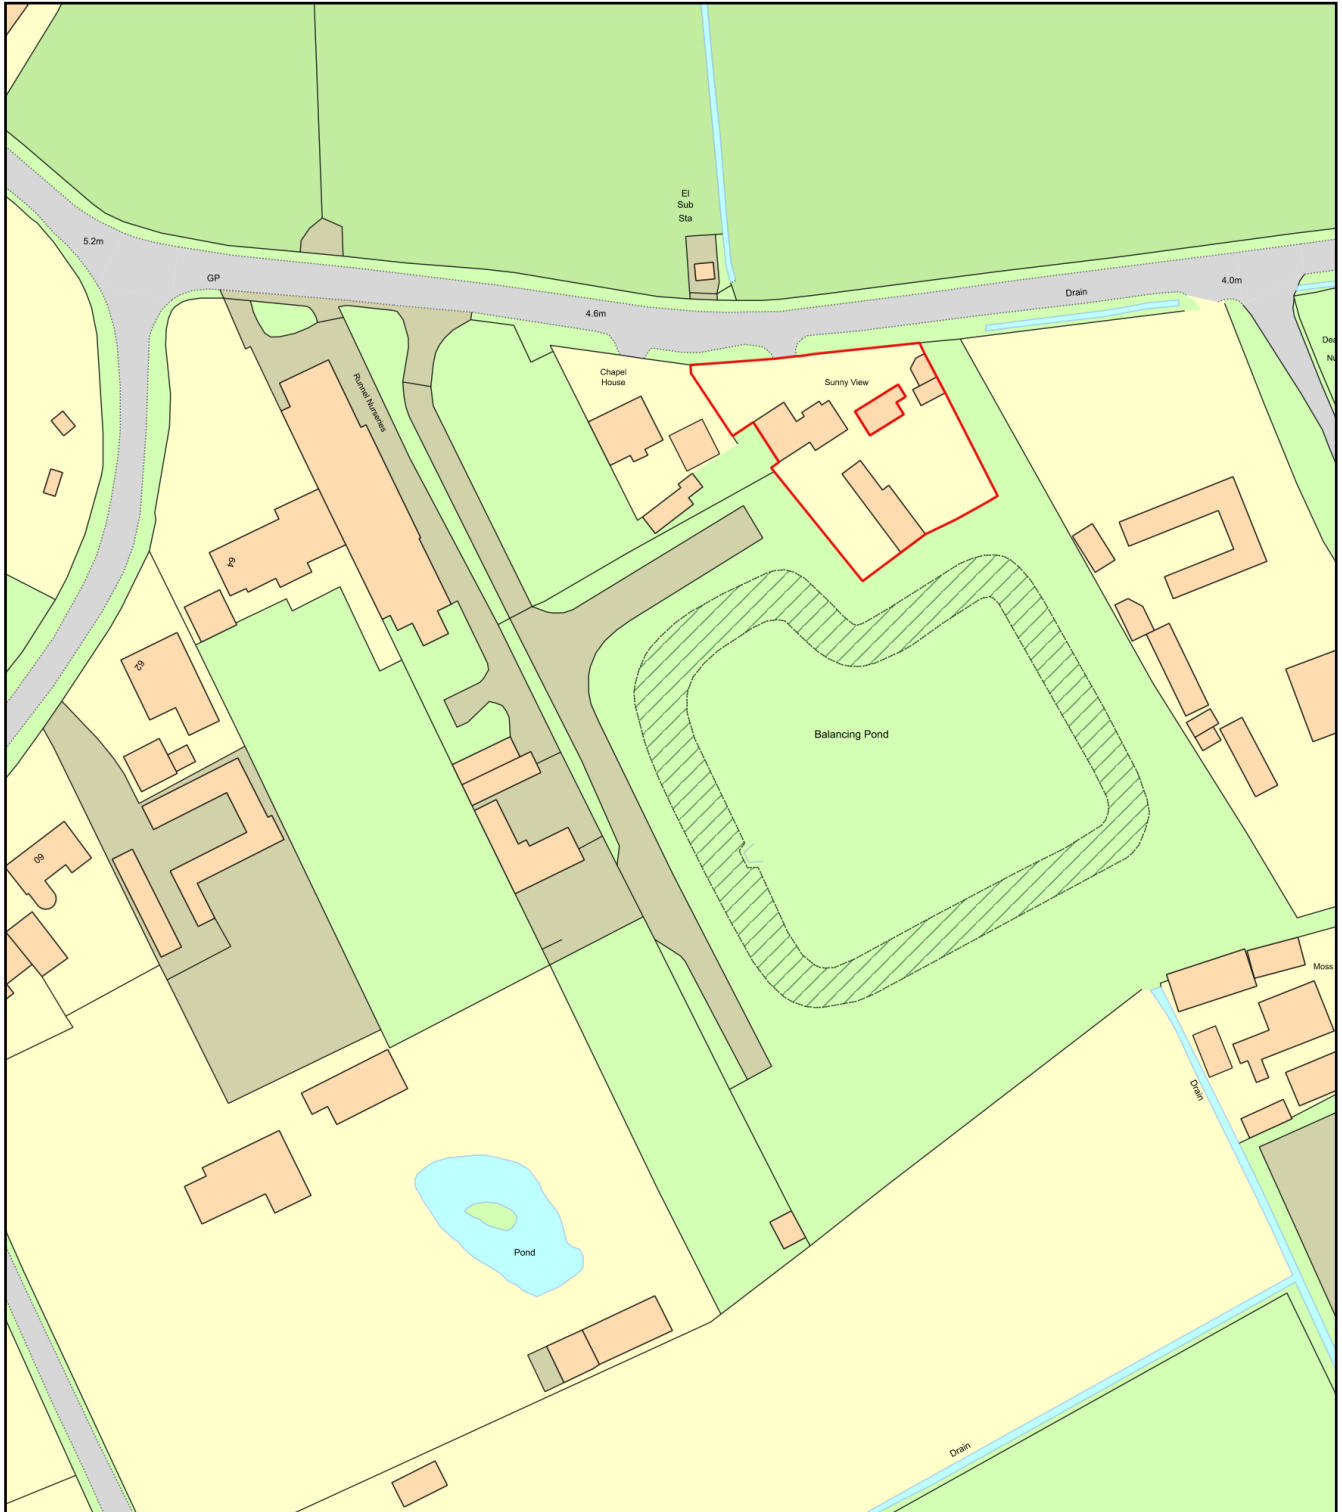

Plan Produced for: Sharon Desoer

Date Produced: 23 Jun 2022

Plan Reference Number: TQRQM22174095613099

Scale: 1:1250 @ A4