
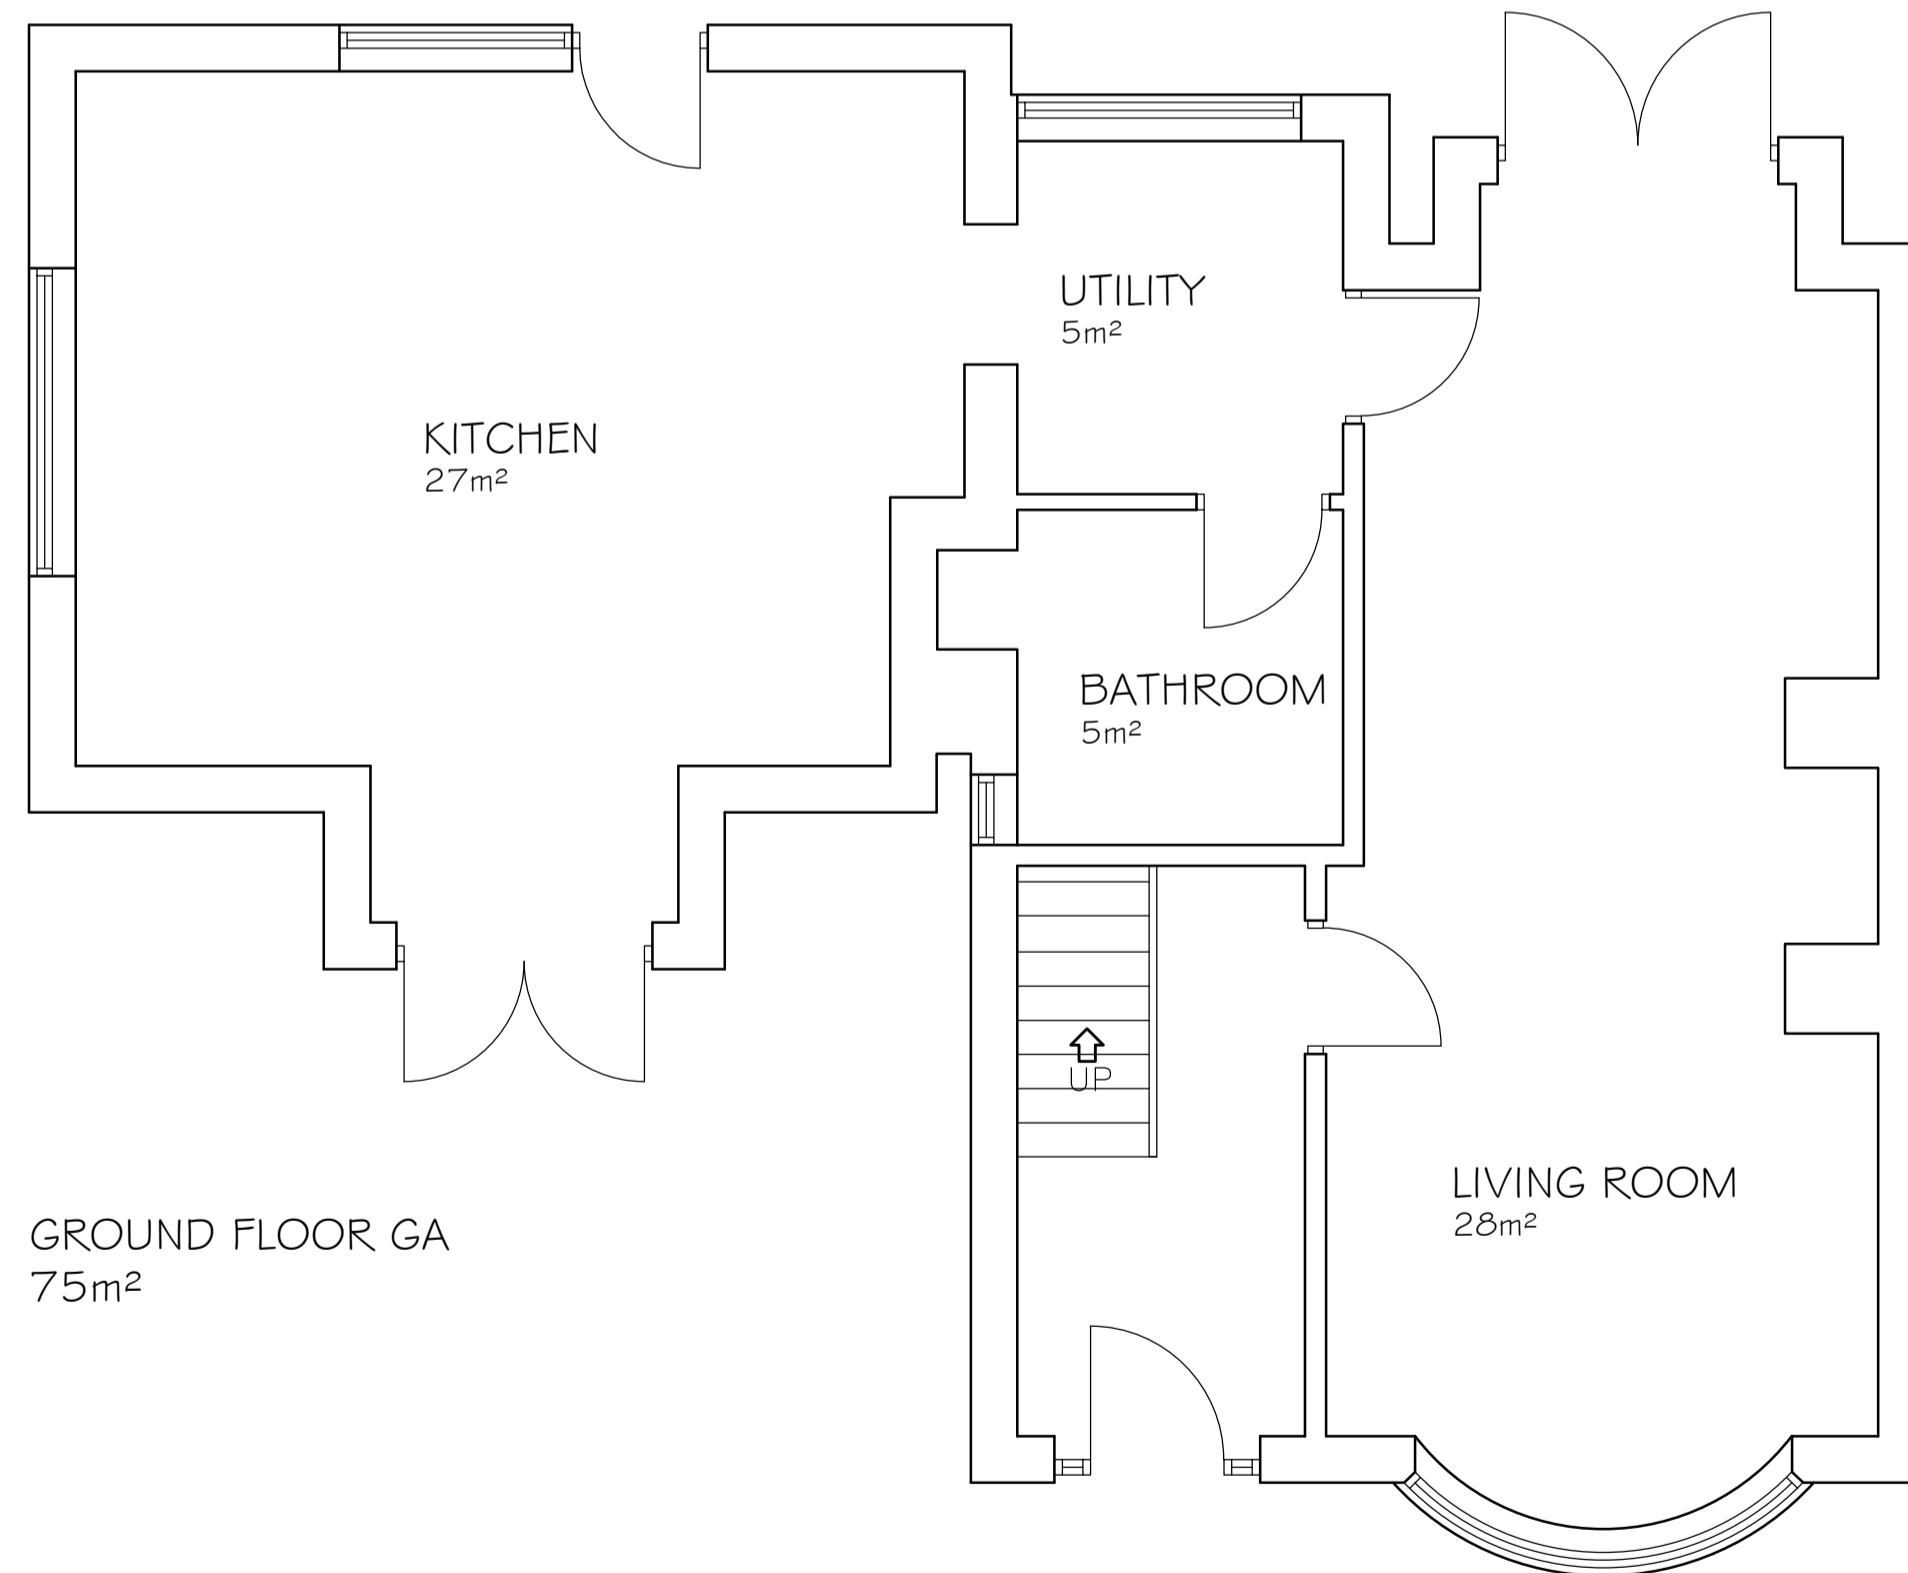


DO NOT SCALE DIMENSIONS FROM DRAWING


NOTES

1. ALL DIMENSIONS ARE IN MILLIMETERS.
2. DO NOT SCALE FROM THIS DRAWING.
3. THIS DRAWING IS TO BE READ IN CONJUNCTION WITH ALL OTHER RELATED DRAWINGS AND DOCUMENTS. THE USER SHOULD CONSULT THE DRAWING ISSUE REGISTER FOR DETAILS.
4. THE CONTRACTOR IS TO CHECK AND VERIFY ALL DIMENSIONS ON SITE PRIOR TO COMMENCEMENT OF CONSTRUCTION WORKS.
5. THE ENGINEER/ARCHITECT SHOULD BE CONTACTED IMMEDIATELY IF THE ASSUMPTIONS USED IN THE DESIGN DIFFER TO THAT FOUND ON SITE.

| CONFIGURATION |
|---|
| TOTAL GROUND FLOOR AREA 75m ² TOTAL FIRST FLOOR AREA 42m ² TOTAL SITE FLOOR AREA 1091m ² |
| MATERIAL SPECIFICATION |
| ROOF CLADDING GREY CONCRETE TILES |
| EXTERNAL WALLS SMOOTH FACED BRICKWORK WHITE RENDER |
| GLAZING WHITE UPVC DOORS WHITE UPVC |
| FASCIA & EAVES BOARDS BLACK TIMBER |
| RAINWATER GOODS BLACK UPVC GUTTERING BLACK UPVC DOWNPIPES |

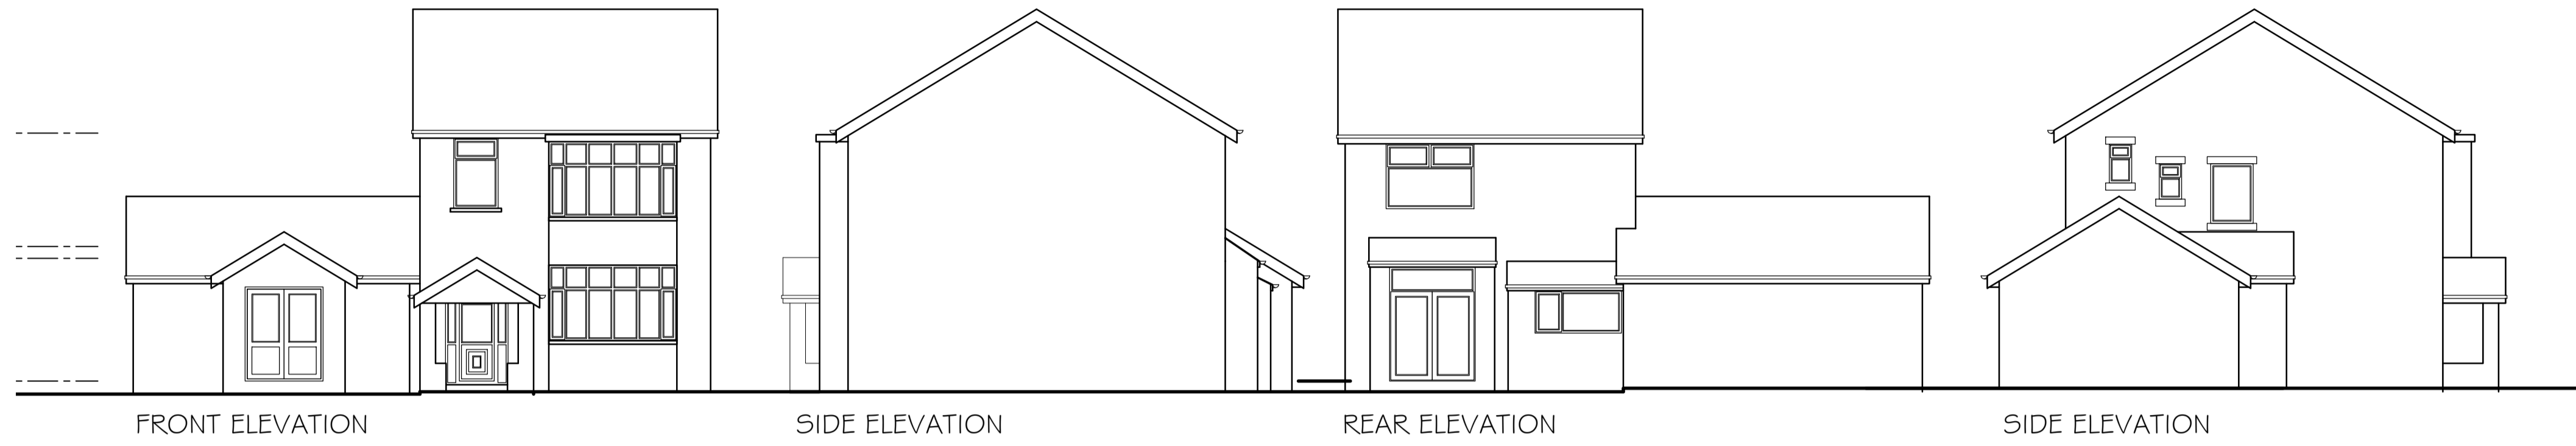

GROUND FLOOR GA
75m²

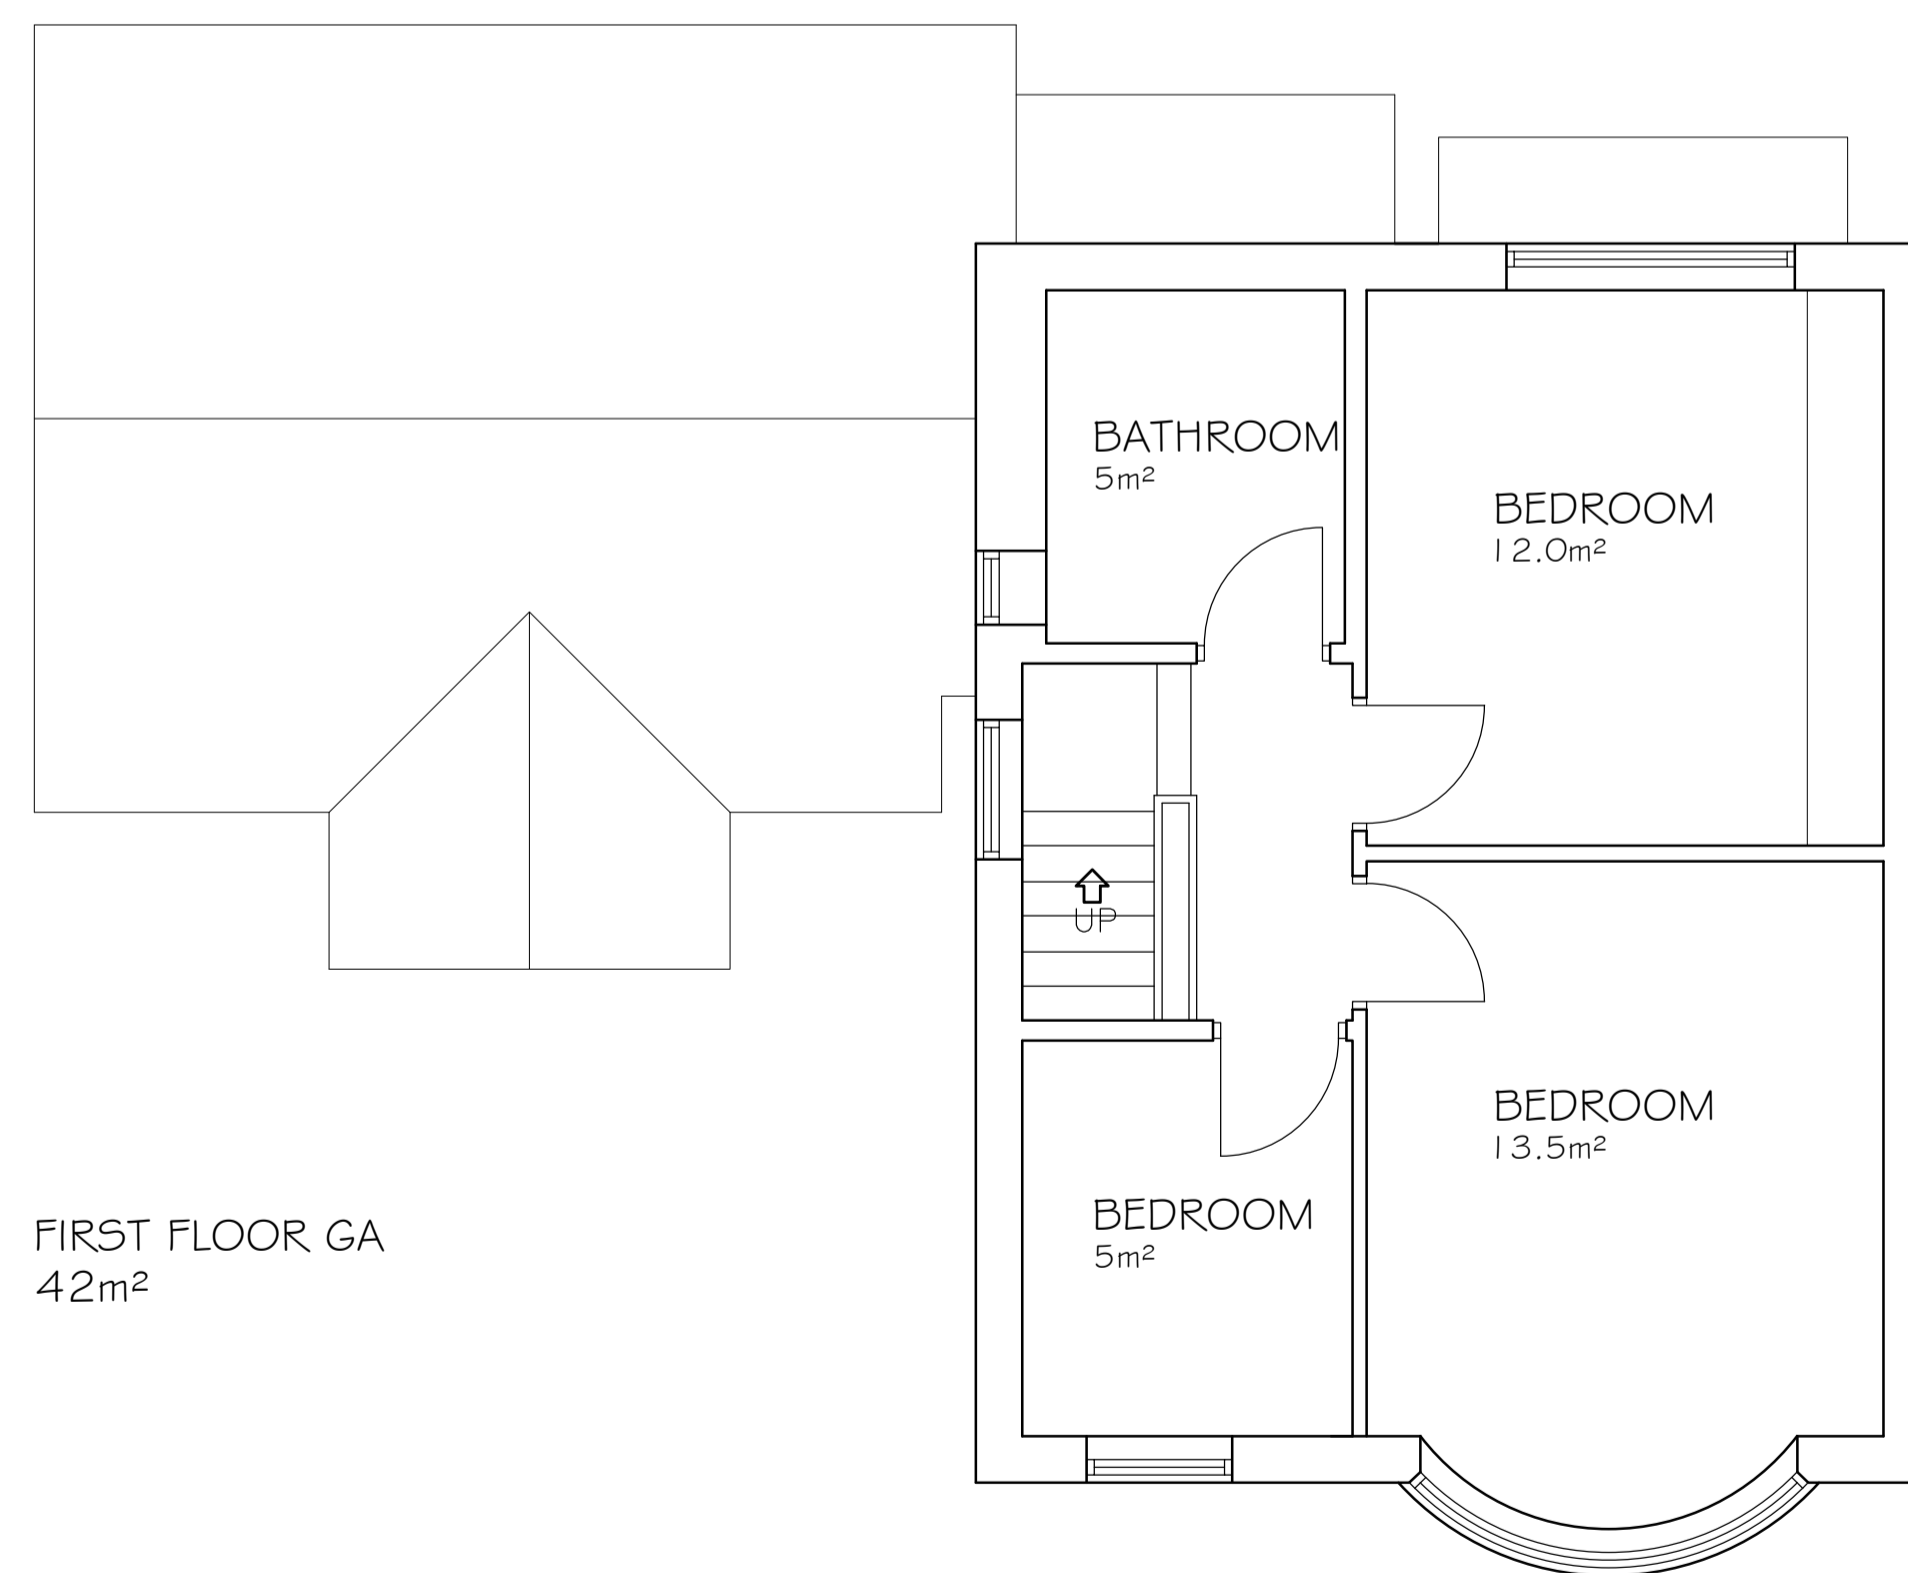

FIRST FLOOR GA
42m²

| Rev. | Amendments | Date | By |
|------|------------|------|----|
| | | | |

Keystone Design Associates Ltd.
 Registered Office
 Development House
 281 Church Street
 Blackpool
 FY1 3PB
 Tel. No. 01253 649040
 Fax. No. 01253 752901
 Email : info@keystonedesign.co.uk

PROJECT ADDRESS
 CHAPEL ROAD, SUNNYVIEW,
 BLACKPOOL, FY4 5HU

PROJECT TITLE
 FRONT AND REAR EXTENSION

DRAWING TITLE
 EXISTING SURVEY

Client Mr Sharon Des-oeur & Mr Scott Buckley Scales@A1 1:50

Drawn JCH Checked Date 01/04/22

DRAWING No. A021/046/5/01 Revision -

THIS DRAWING & CONTENTS ARE THE PROPERTY OF KEYSTONE DESIGN ASSOC LTD. UNAUTHORISED REPRODUCTION OF THE WHOLE OR ANY PART THERE OF INFRINGES COPYRIGHT AND MAY LEAD TO PROSECUTION OR CIVIL PROCEEDINGS.

H:\Documents\Drawings\2022\chapel road sunnyview